



This drawing is copyright and may not be copied or reproduced without the written consent of Finola Brady Architectural Services.
 The contractor is responsible for setting out and must check all levels and dimensions prior to work being put in hand.
 This drawing should not be scaled. Only written dimensions are to be taken in respect of this project.
 The designer is to be immediately notified of any suspect omissions or discrepancies.

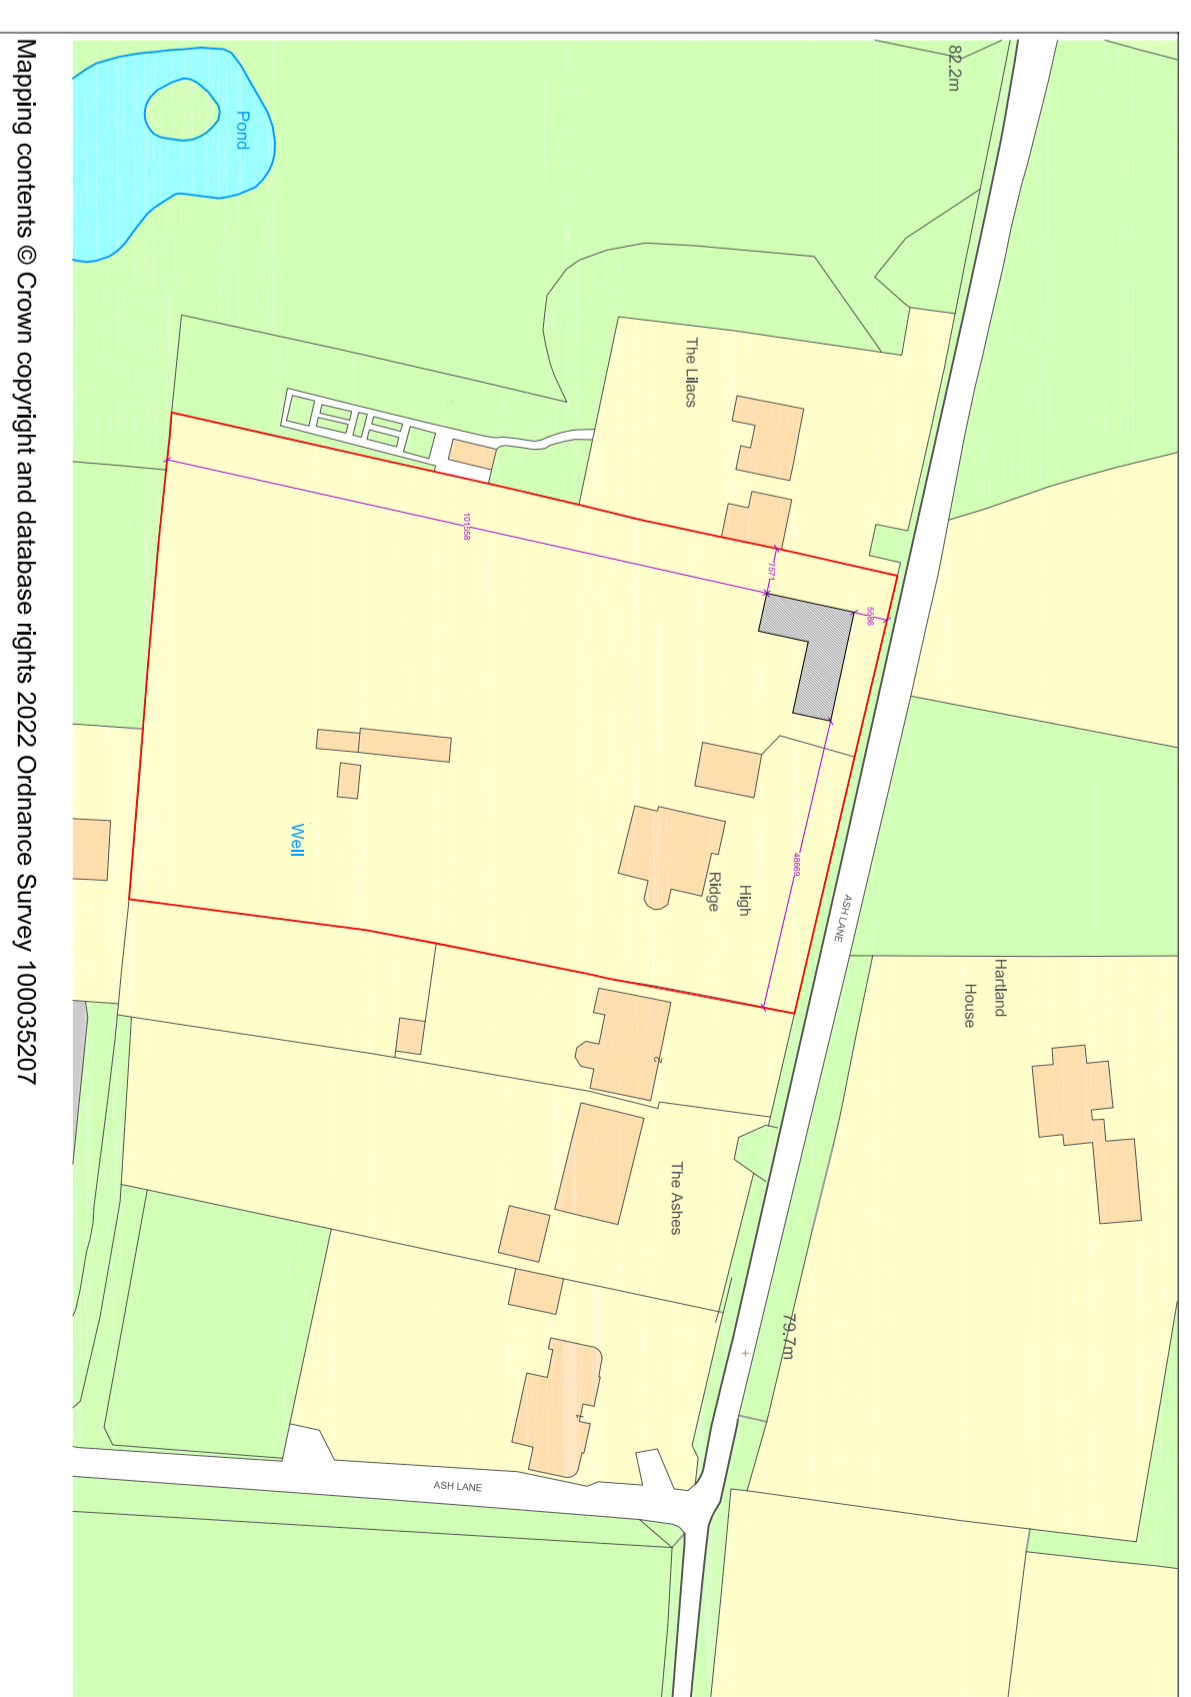

Proposed Block Plan @ 1 : 500

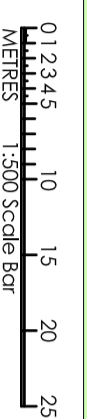

Mapping contents © Crown copyright and database rights 2022 Ordnance Survey 100035207

Proposed Location Plan @ 1 : 1250



Rev. B 29.06.22 Client amendments to scheme FB
 Rev. A 04.05.22 Client amendments to scheme FB

Finola Brady
 Architectural Services
 TEL 07960 235756 www.fbarchitectural.co.uk

Site Location : "High Ridge", Ash Lane, Costock, Nottinghamshire, LE12 6UX

Project Name : New Detached Garage

Drawing Name : Proposed Location and Block Plans for Planning Submission

Drawing No: FB21-0201 PL01-B Scales : 1 : 1250 , 1 : 500 @ A2

Date : 1st March 2022