


EAST FACING ELEVATION

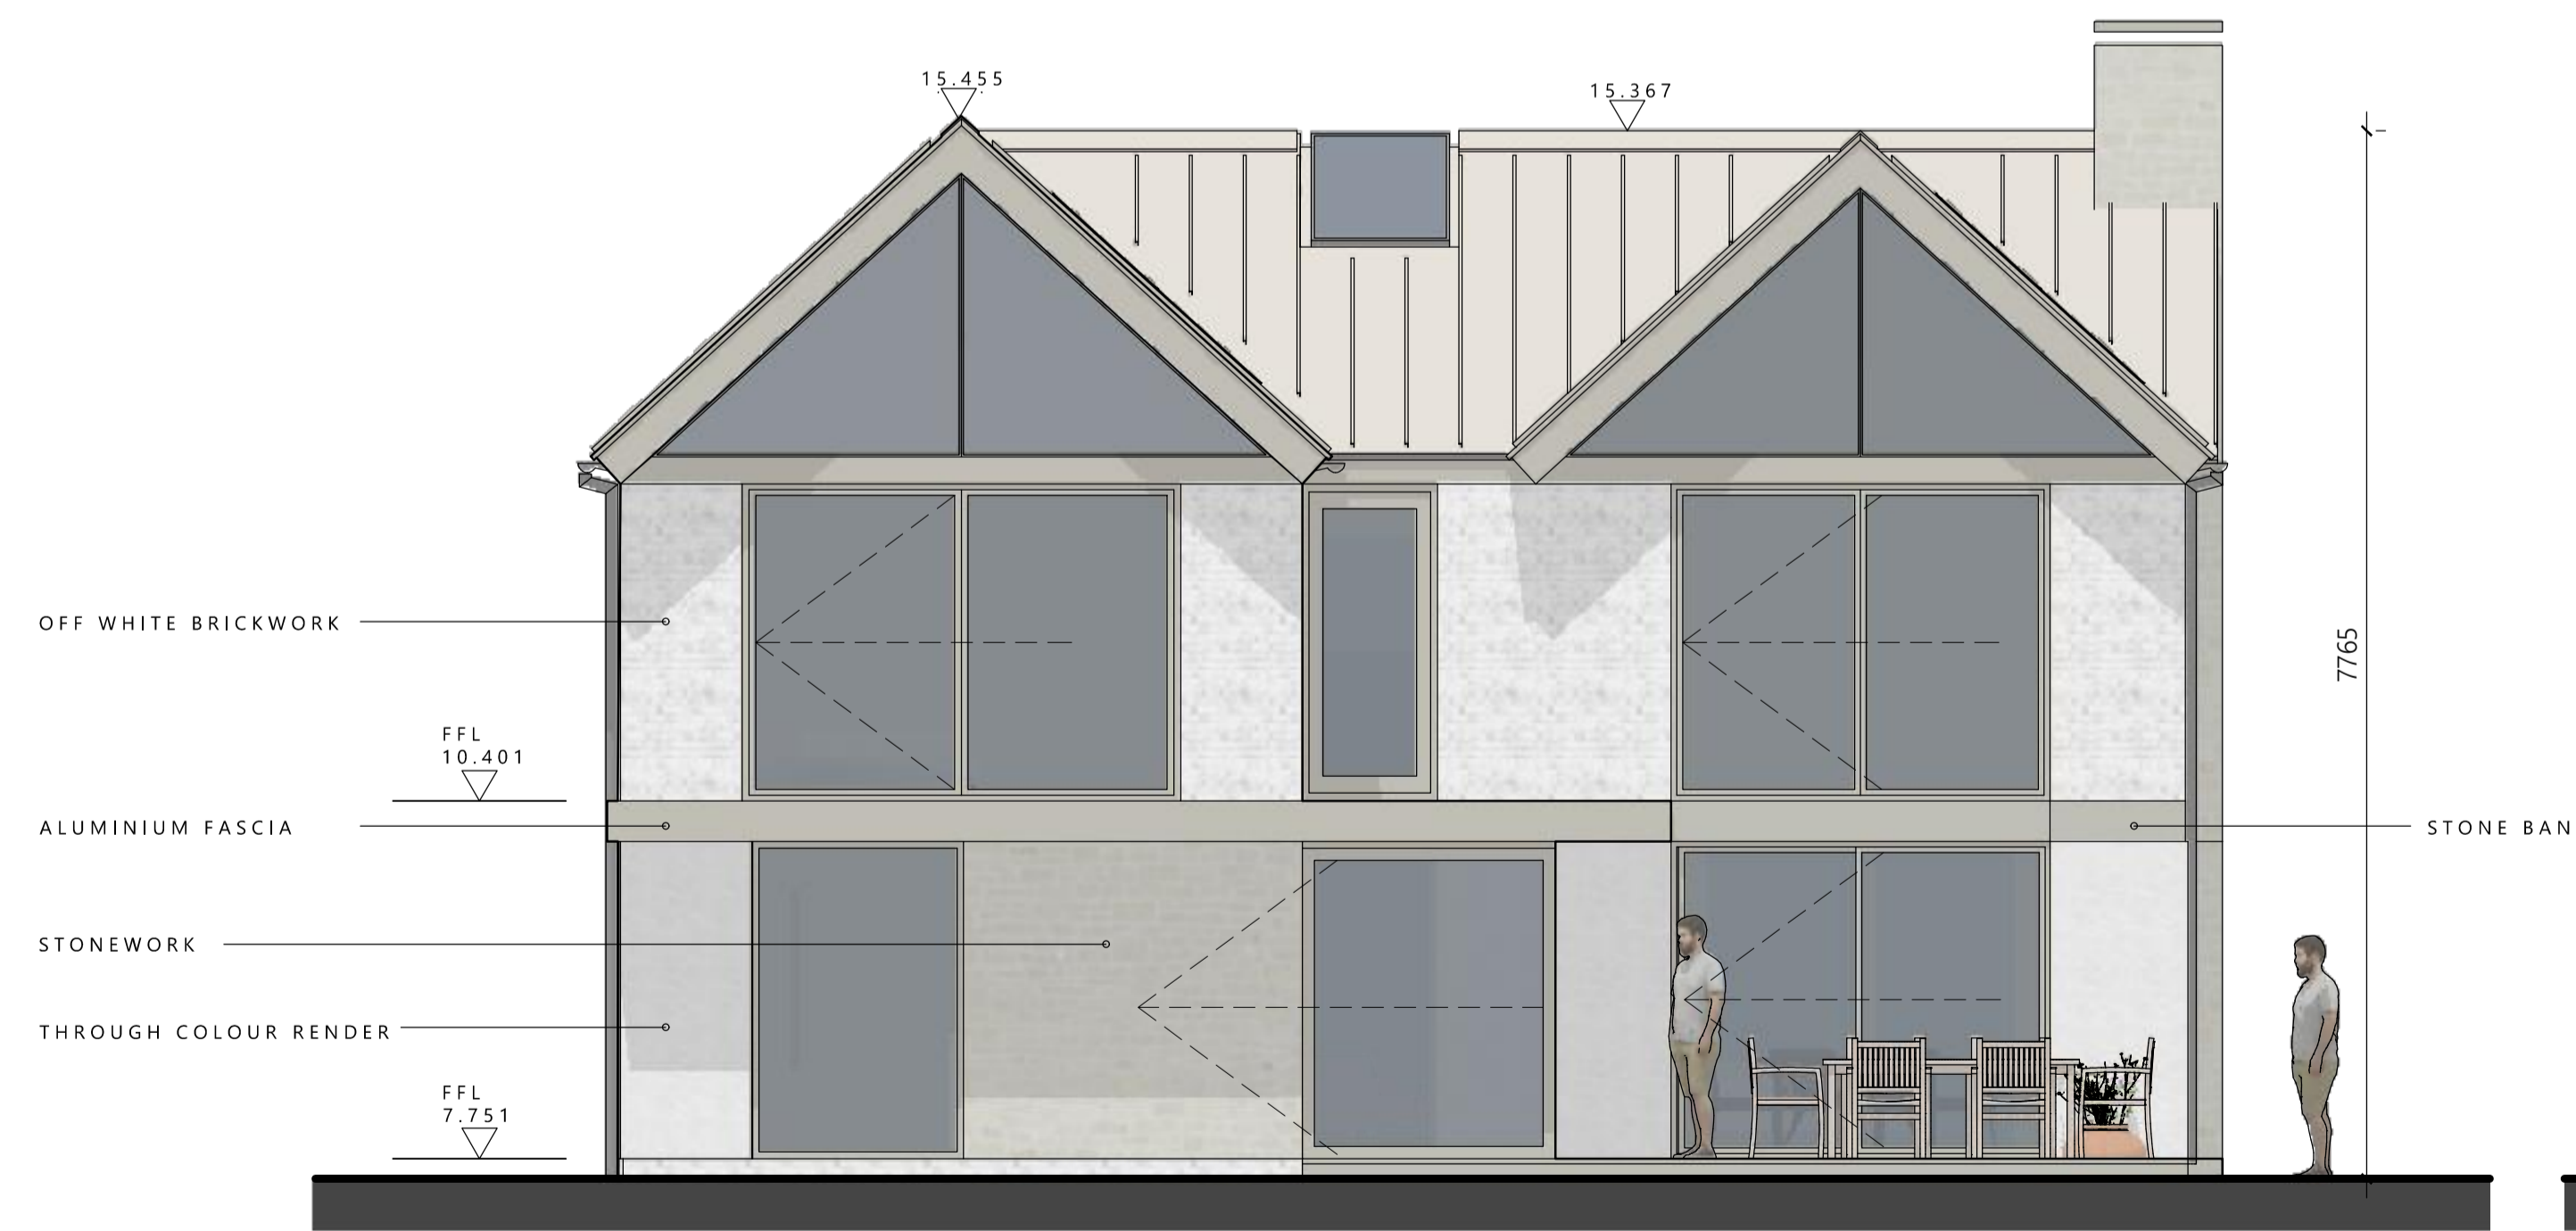

NORTH FACING ELEVATION



WEST FACING ELEVATION



SOUTH FACING ELEVATION



REV	DATE	REVISION DETAILS	BY
P2	01.11.22	Planning Issue	
P1	25.09.22	Planning Issue	

PROJECT DETAILS	
Land Adj to Warwick Rise Wootton Isle of Wight	
Bradley	
SETTING OUT TO BE AGREED ON SITE WITH THE PROJECT SUPERVISOR. ALL DIMENSIONS TO BE CHECKED ON SITE BY THE GENERAL CONTRACTOR. DISCREPANCIES TO BE REPORTED IMMEDIATELY TO THE PROJECT SUPERVISOR.	

DRAWING TITLE	
Proposed Elevations	
SCALE	DATE
1:50 @ A1 1:100 @ A3	Sept 22
NUMBER	REVISION
22-WR-012	P2

HOX HOUSE Design Studio  
 hello@hox-house.co.uk  
 T // +44 (0) 7940 984 421  
 D // +44 (0) 7792 572 917  
 48 Clatterford Road  
 Newport  
 PO30 1PA