



BLOCK PLAN

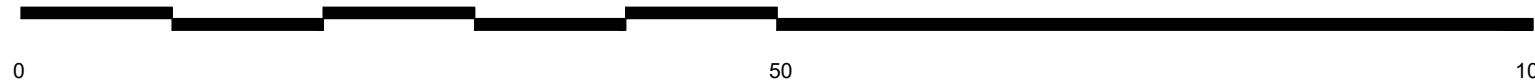

SCALE BAR 1:500

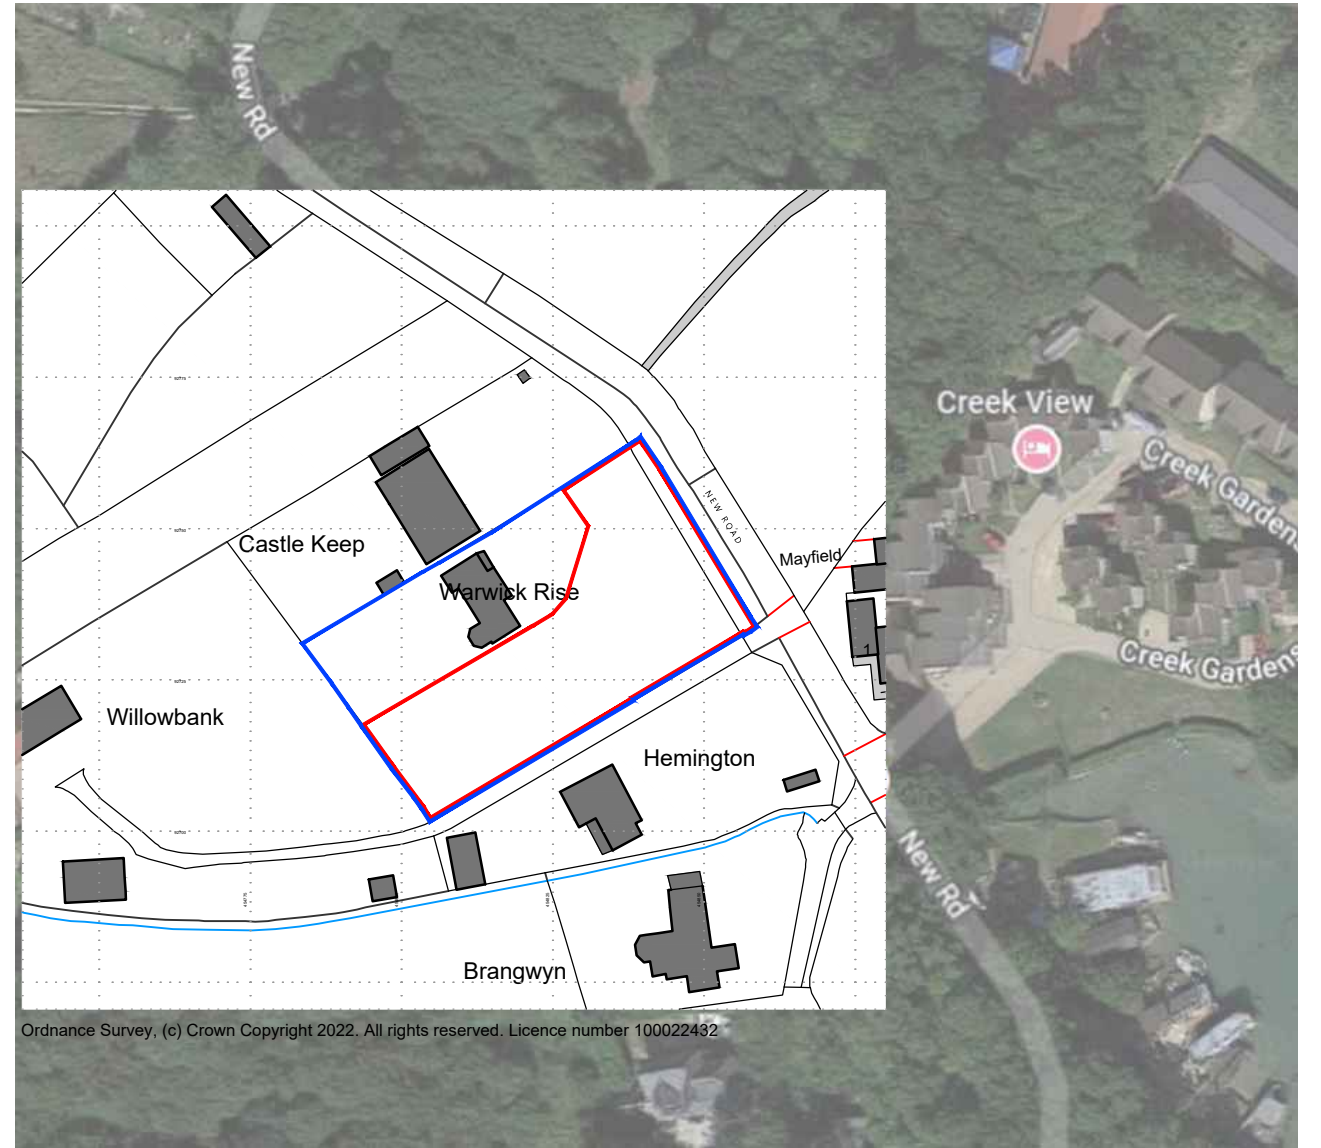

LOCATION PLAN



SCALE BAR 1:1250



REV	DATE	REVISION DETAILS	BY
P2	01.11.22	Planning Issue	
P1	25.09.22	Planning Issue	

PROJECT DETAILS
 Land Adj to Warwick Rise
 Wootton
 Isle of Wight
 Bradley
 SETTING OUT TO BE AGREED ON SITE WITH THE PROJECT SUPERVISOR. ALL DIMENSIONS TO BE CHECKED ON SITE BY THE GENERAL CONTRACTOR. DISCREPANCIES TO BE REPORTED IMMEDIATELY TO THE PROJECT SUPERVISOR.

DRAWING TITLE	
Block and Location Plan	
SCALE	DATE
AS at A3	Sept 22
NUMBER	REVISION
22-WR-014	P2



HOX HOUSE Design Studio
 hello@hox-house.co.uk
 T // +44 (0) 7940 984 421
 D // +44 (0) 7792 572 917
 48 Clatterford Road
 Newport
 PO30 1PA