




BLOCK PLAN

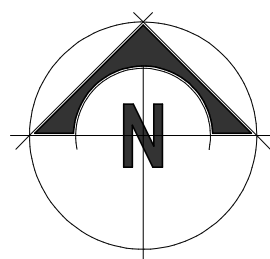

LOCATION PLAN

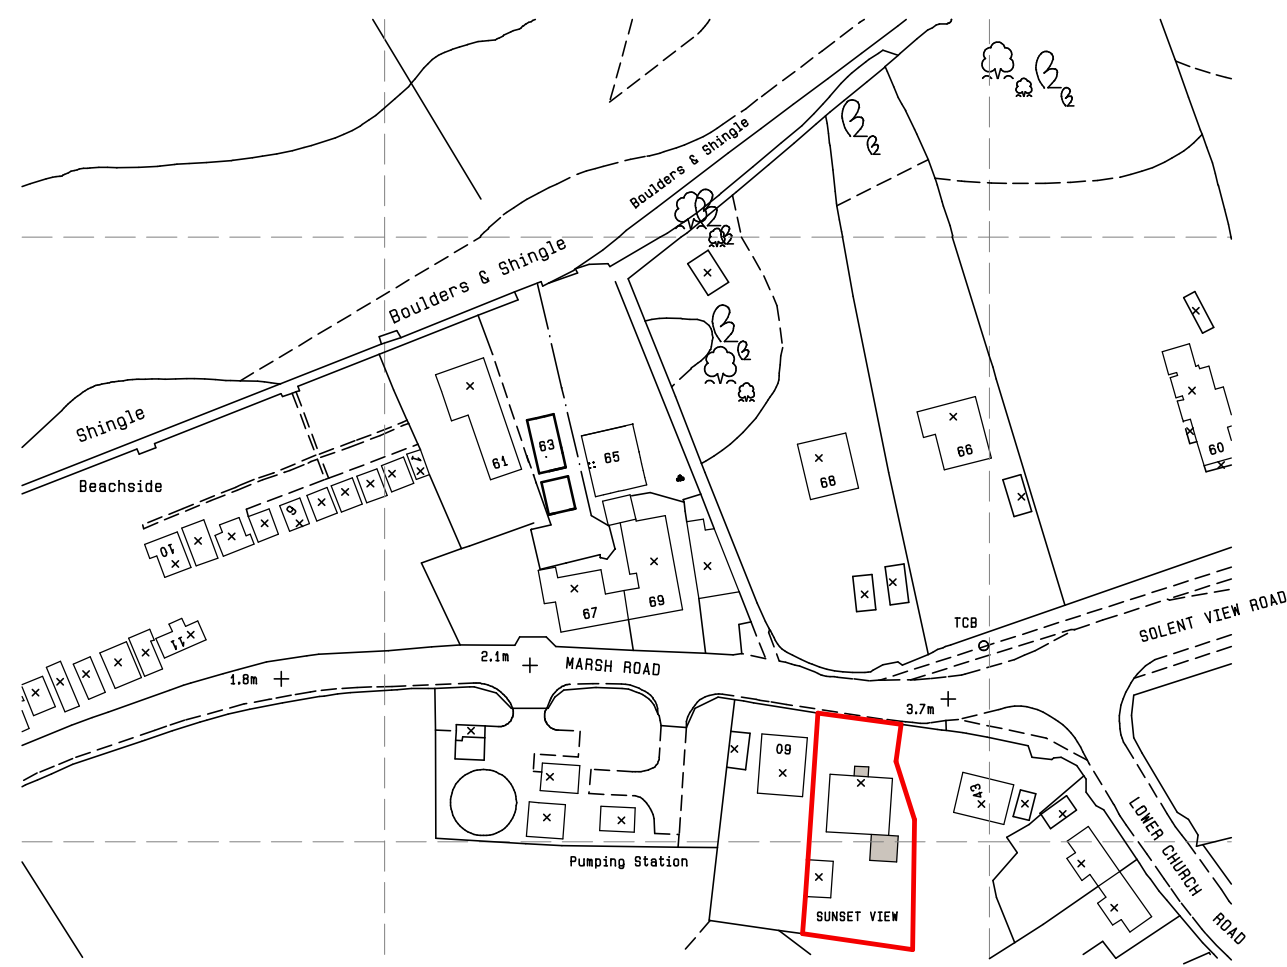

PLANNING ISSUE

DRAWING TITLE :			
PROPOSED EXTENSION, PORCH & ALTERATIONS			
PROJECT TITLE :			
SUNSET VIEW MARSH ROAD GURNARD ISLE OF WIGHT PO31 8JQ			
SCALE : 1:500 1:1250	JOB NO.	DWG NO.	REV.
SHEET: A3	309 : 3 : -		
DATE : OCTOBER 2022			
 DEANPARKMAN architecture Ltd ARCHITECTURAL CONSULTANT & SURVEYOR Corner House, 68-70 Lugley Street, Newport, Isle of Wight, PO30 5ET T: 01983 523709 M: 07729778111 E: dean@deanparkman.co.uk www.deanparkman.co.uk			

