

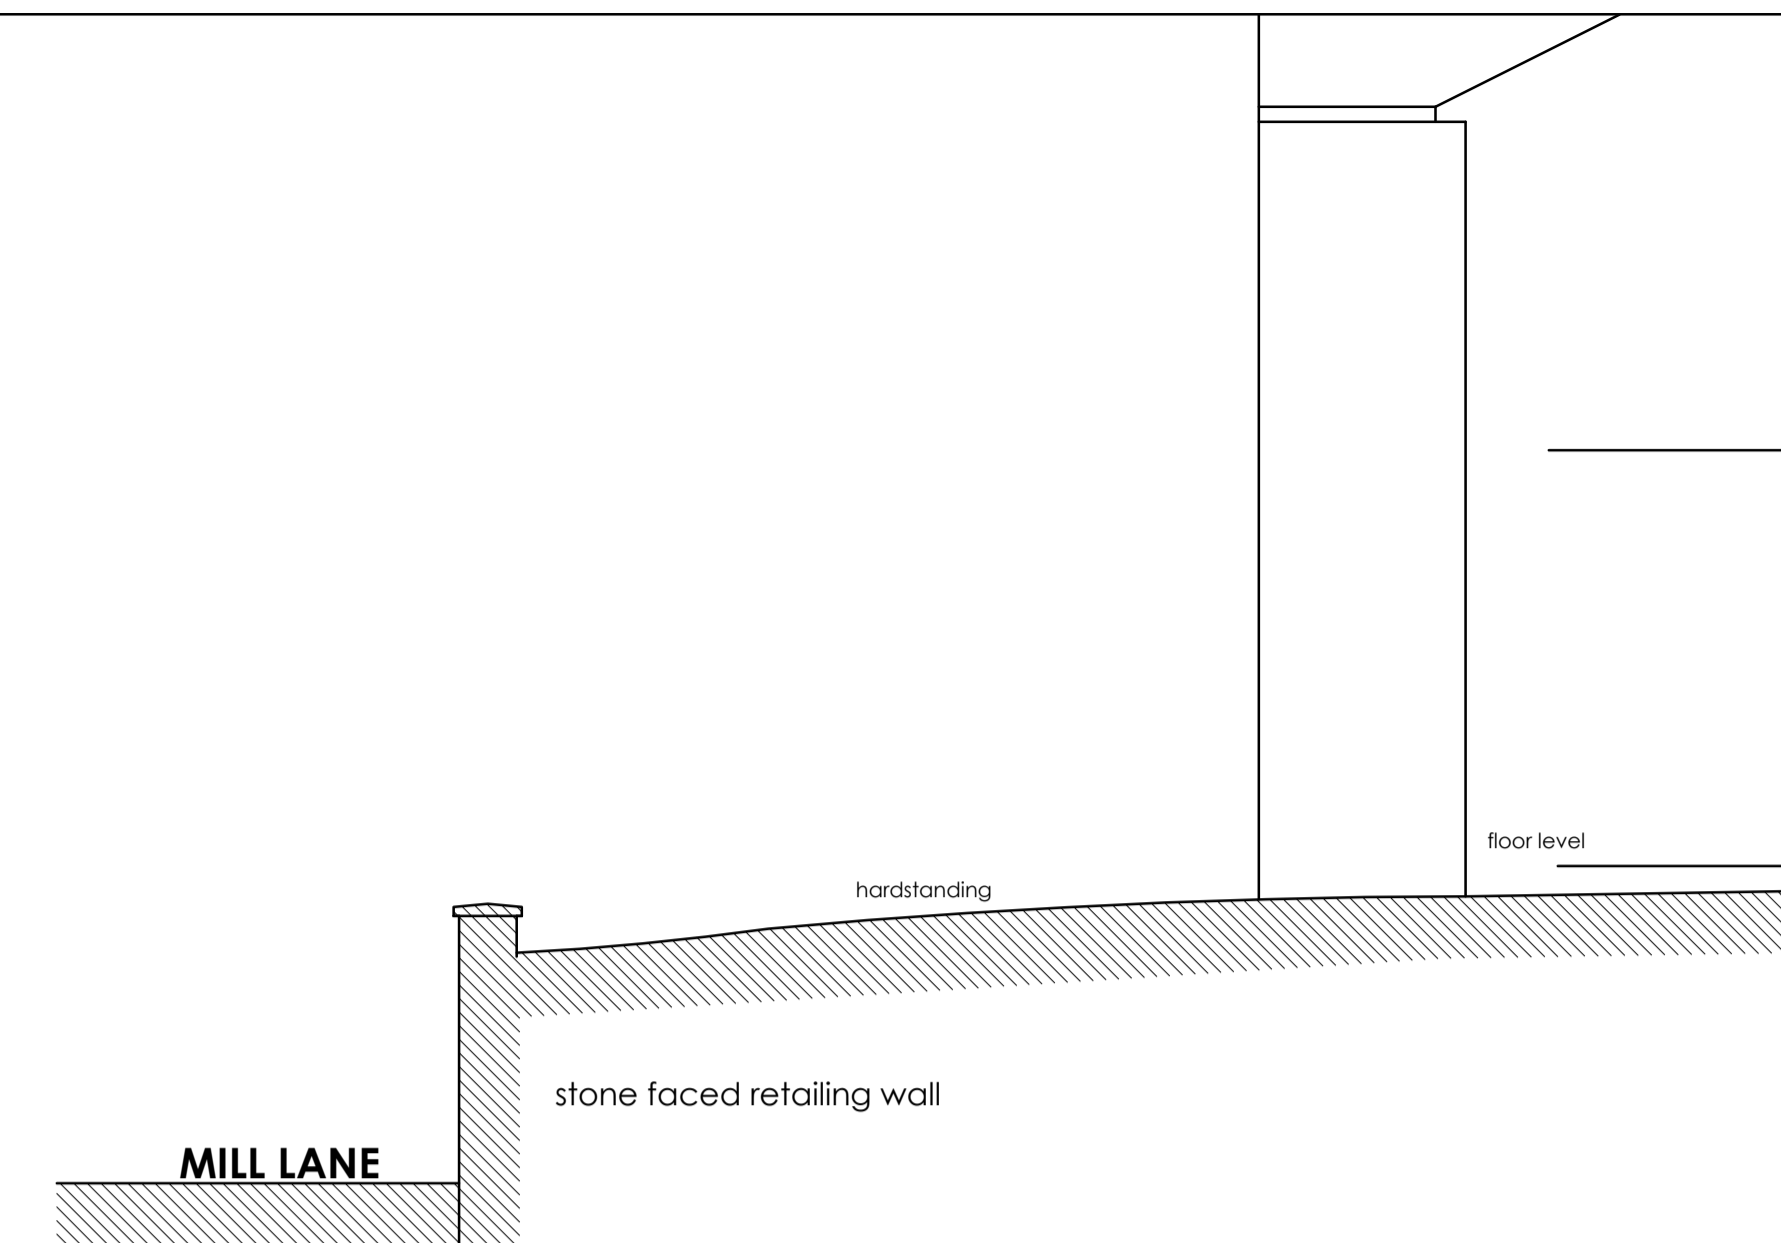



Plan scale 1:200

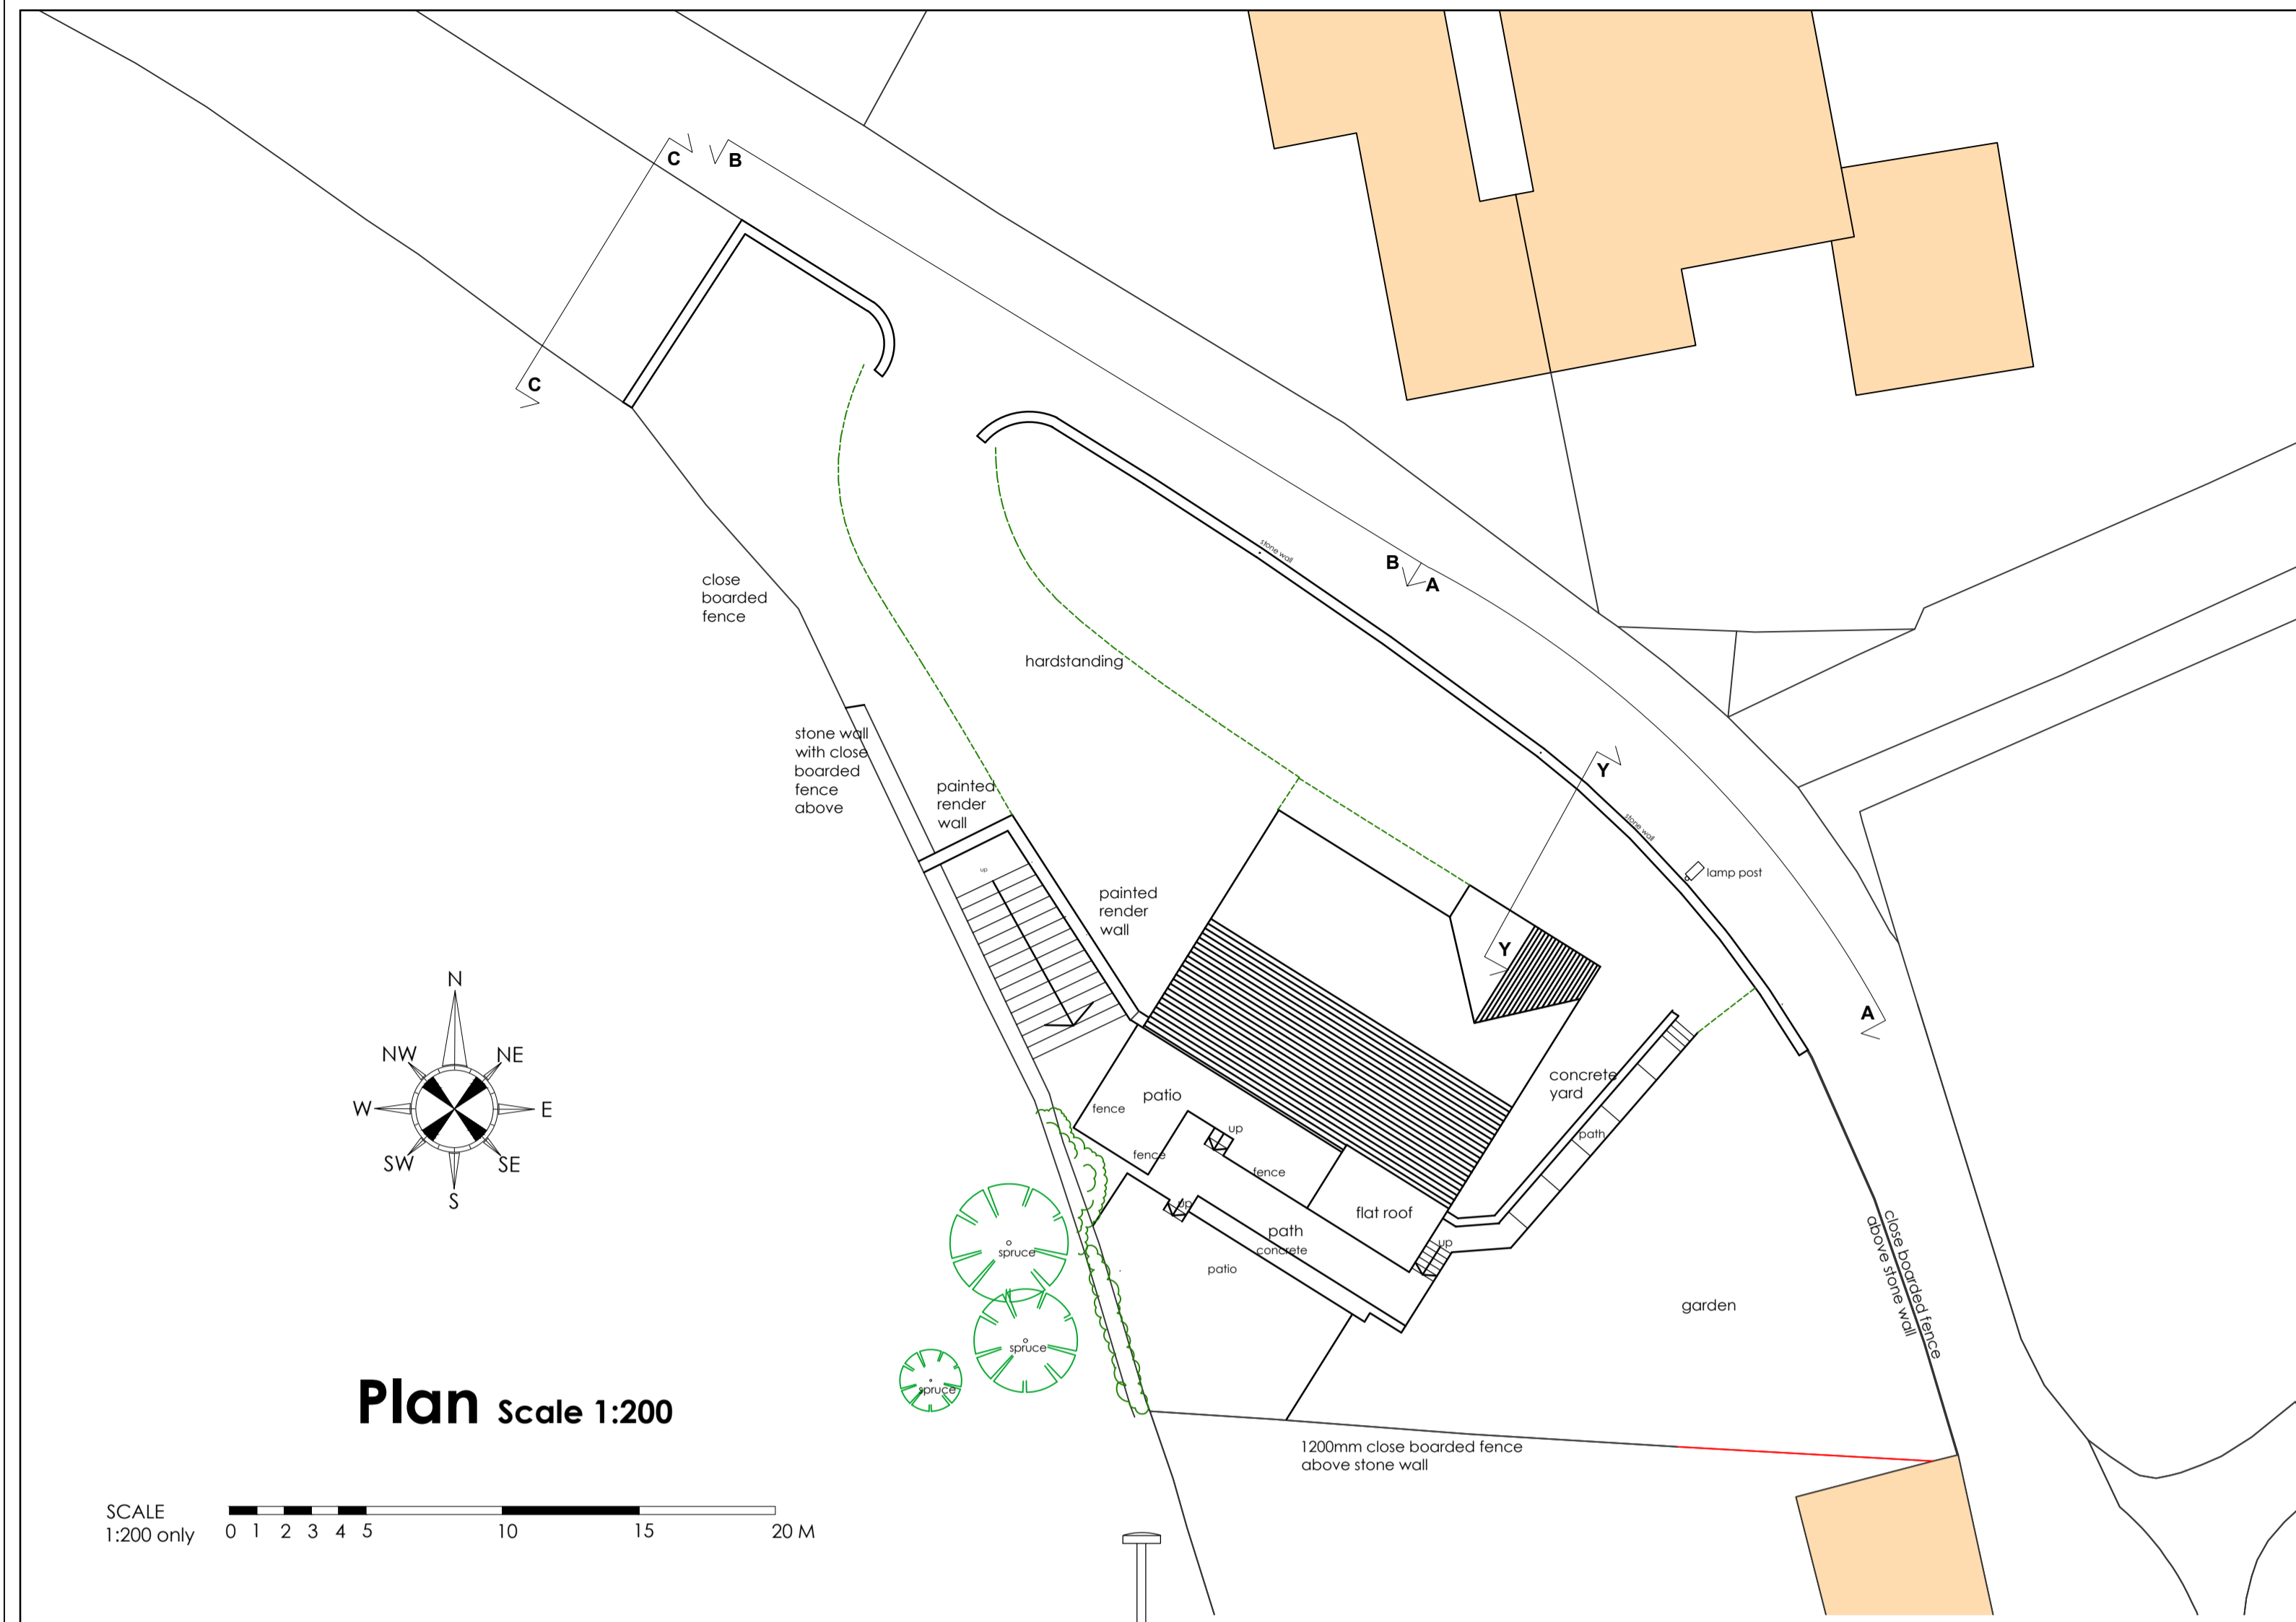


Section Y-Y

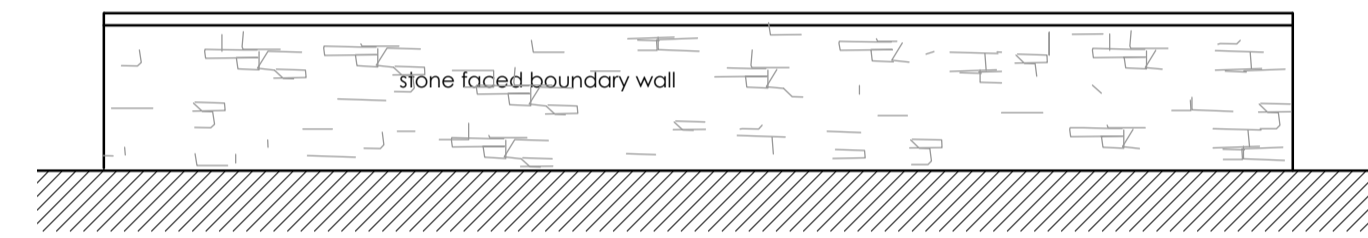

Elevation C-C

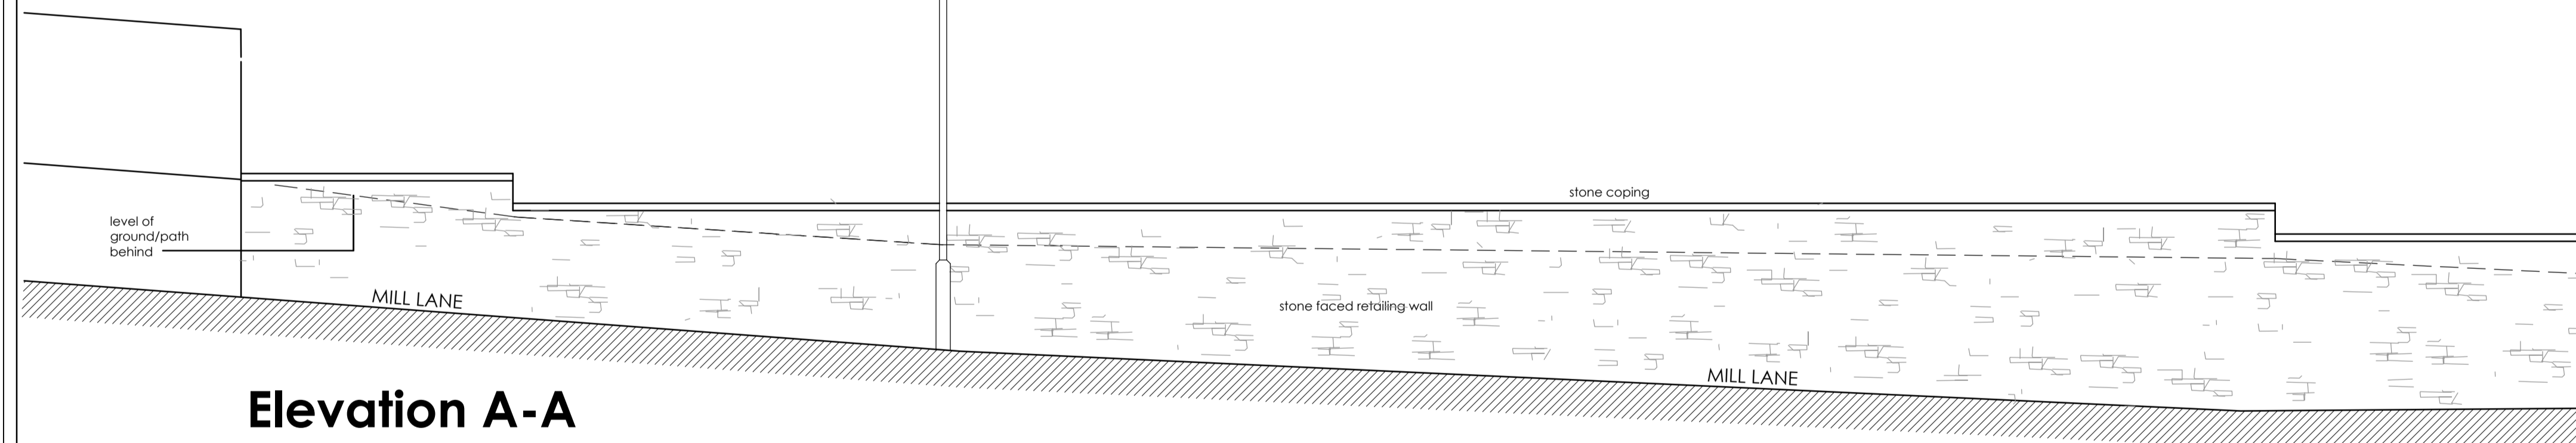

Elevation A-A

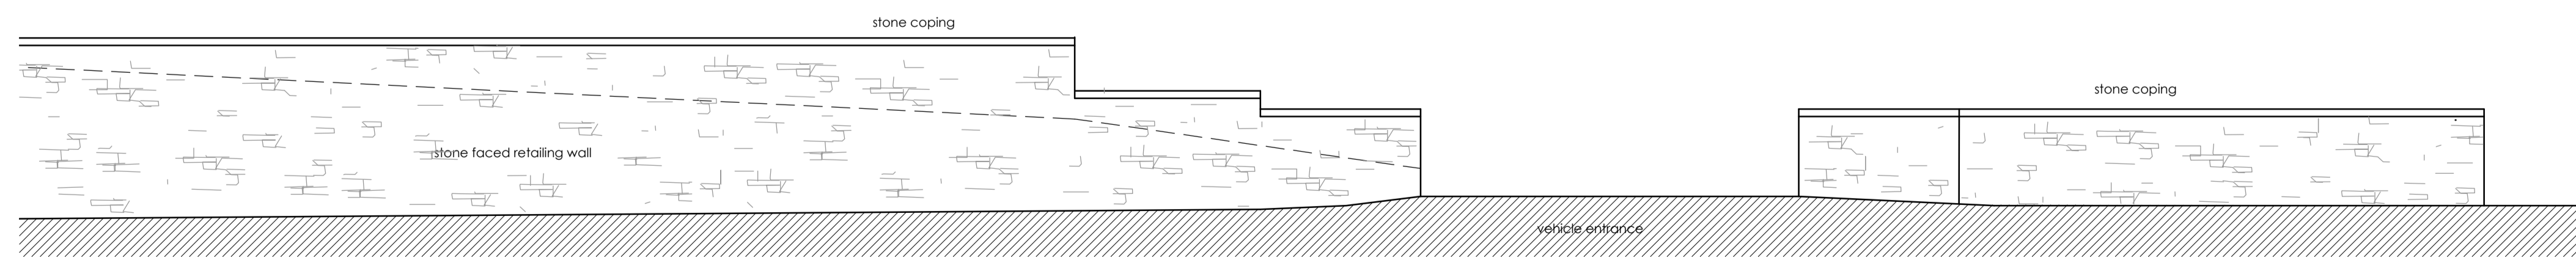

Elevation B-B



Planning

REV No	DATE	DESCRIPTION	BY
C	22.10.22	add north point	
B	06.10.22	note trees	
A	05.10.22	planning issue	

Project
Woodstock House
 Mill Lane
 Haltwhistle
 NE49 9LW

Drawing Title
Boundary Wall
 (prior to works)

scale : 1:50 & 1:200@A1
 date : 27.09.22
 drg. no : 2025-PL-11 rev C

S Design Services
 7 Howard Gardens
 Brampton
 Cumbria
 CA8 1AH
 Tel No 07765 400383