
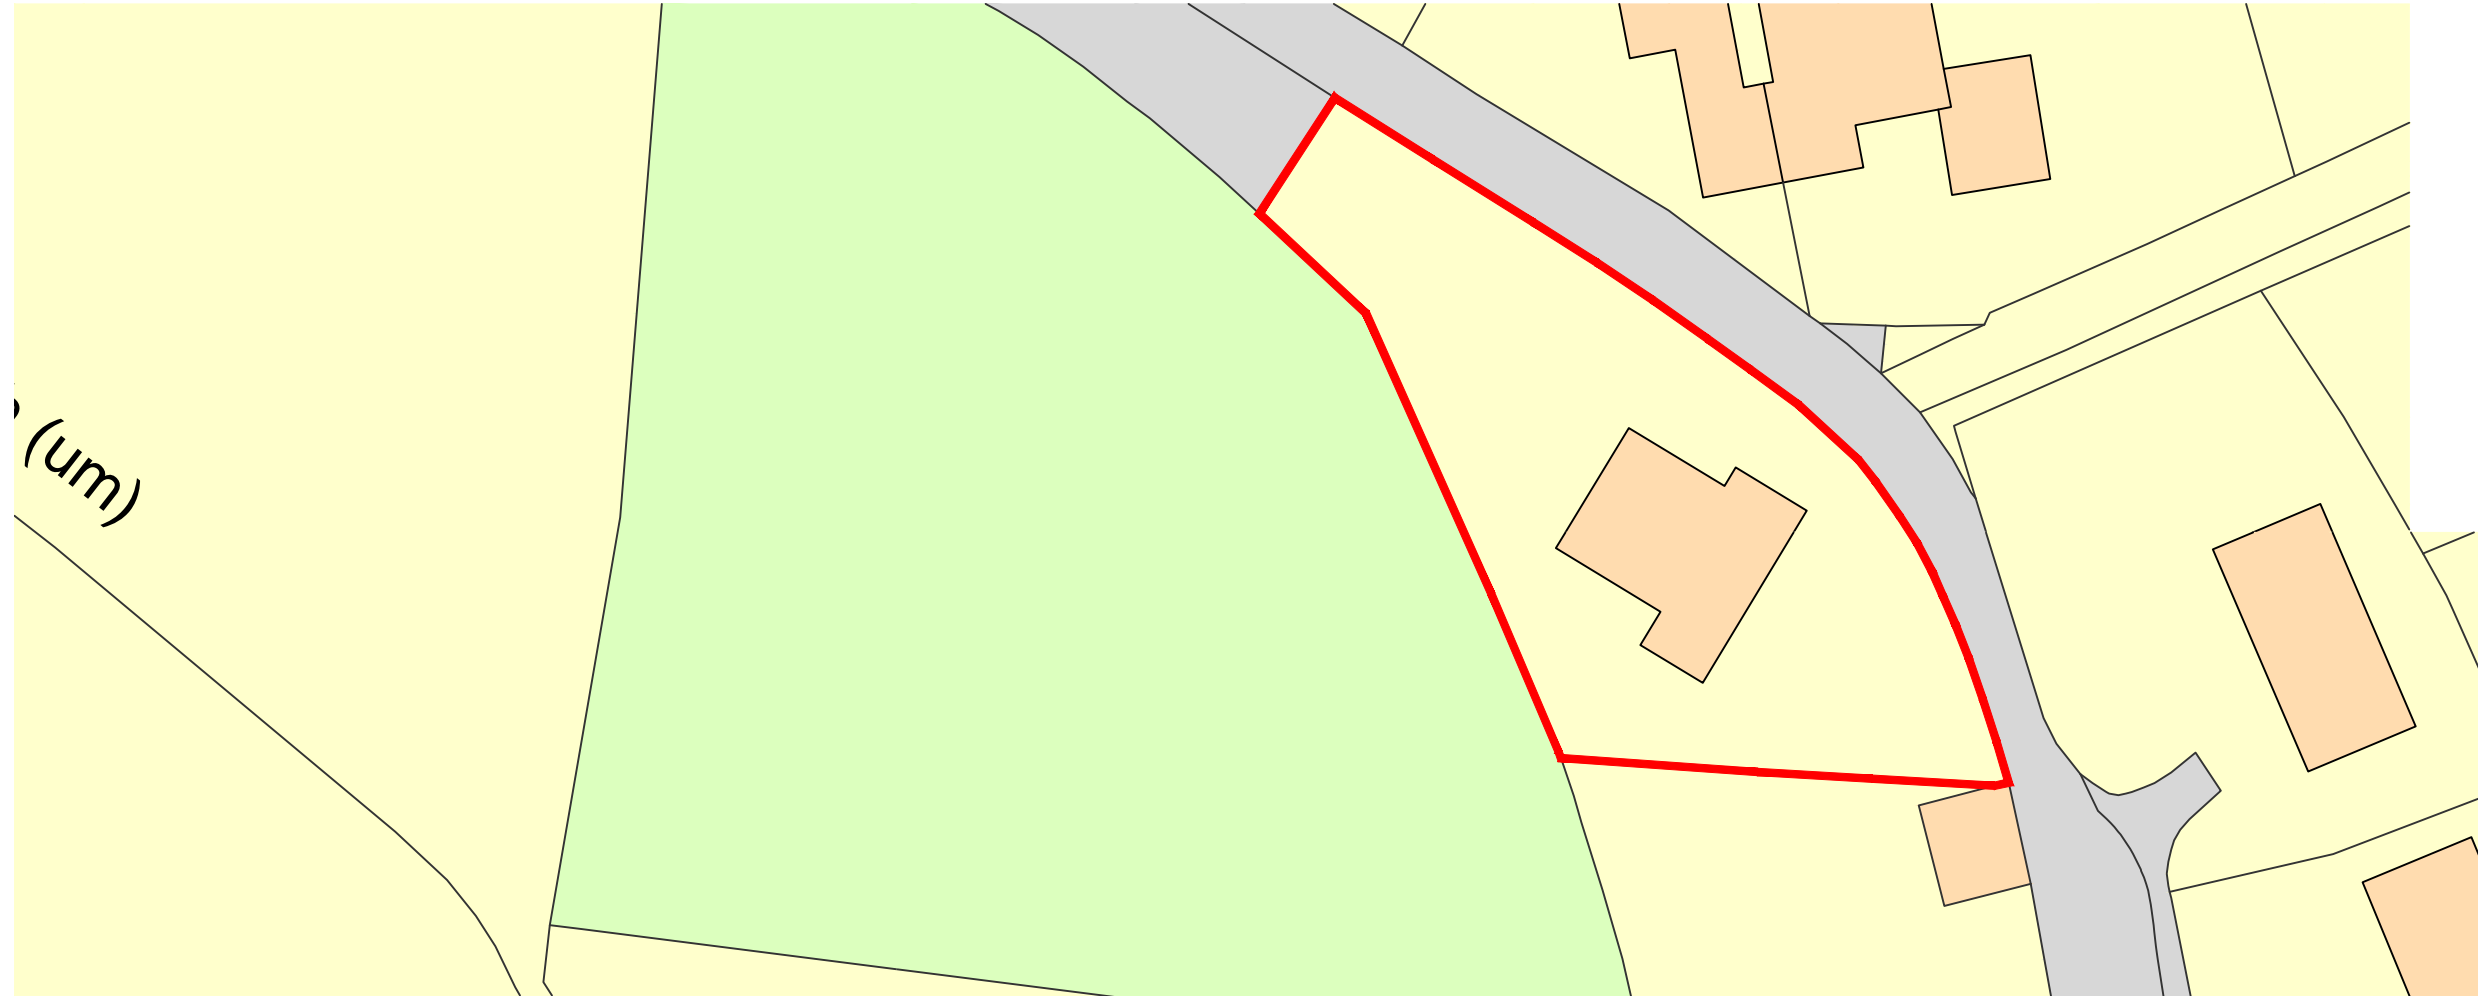


COPYRIGHT ©

Details of this drawing are the copyright of SR Design and must not be reproduced or copied without prior written consent. Only scale from this drawing for planning, do not scale for construction purposes.

Any errors or omissions are to be reported immediately

All drawings to be read in conjunction with structural engineers drawings and all related Architectural and consultant drawings and other relevant information

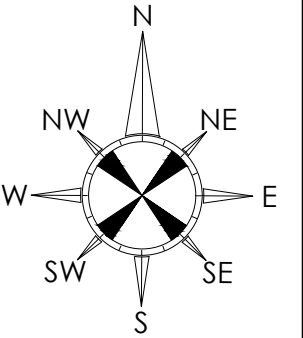

planning

REV No	DATE	DESCRIPTION	BY
A	25.10.22	planning issue	

Project  
**Woodstock House**  
 Mill Lane  
 Haltwhistle  
 NE49 9LW

Drawing Title  
**LOCATION & BLOCK PLANS**

scale : 1:1250 & 1:500 @A3  
 date : 09.09.22  
 drg. no : 2025-PL-01 rev A





**Design Services**  
 Brampton  
 Cumbria  
 CA8 1AH  
 Tel No 07765 400383



**LOCATION PLAN** scale 1:1250

Scale 1:1250 only

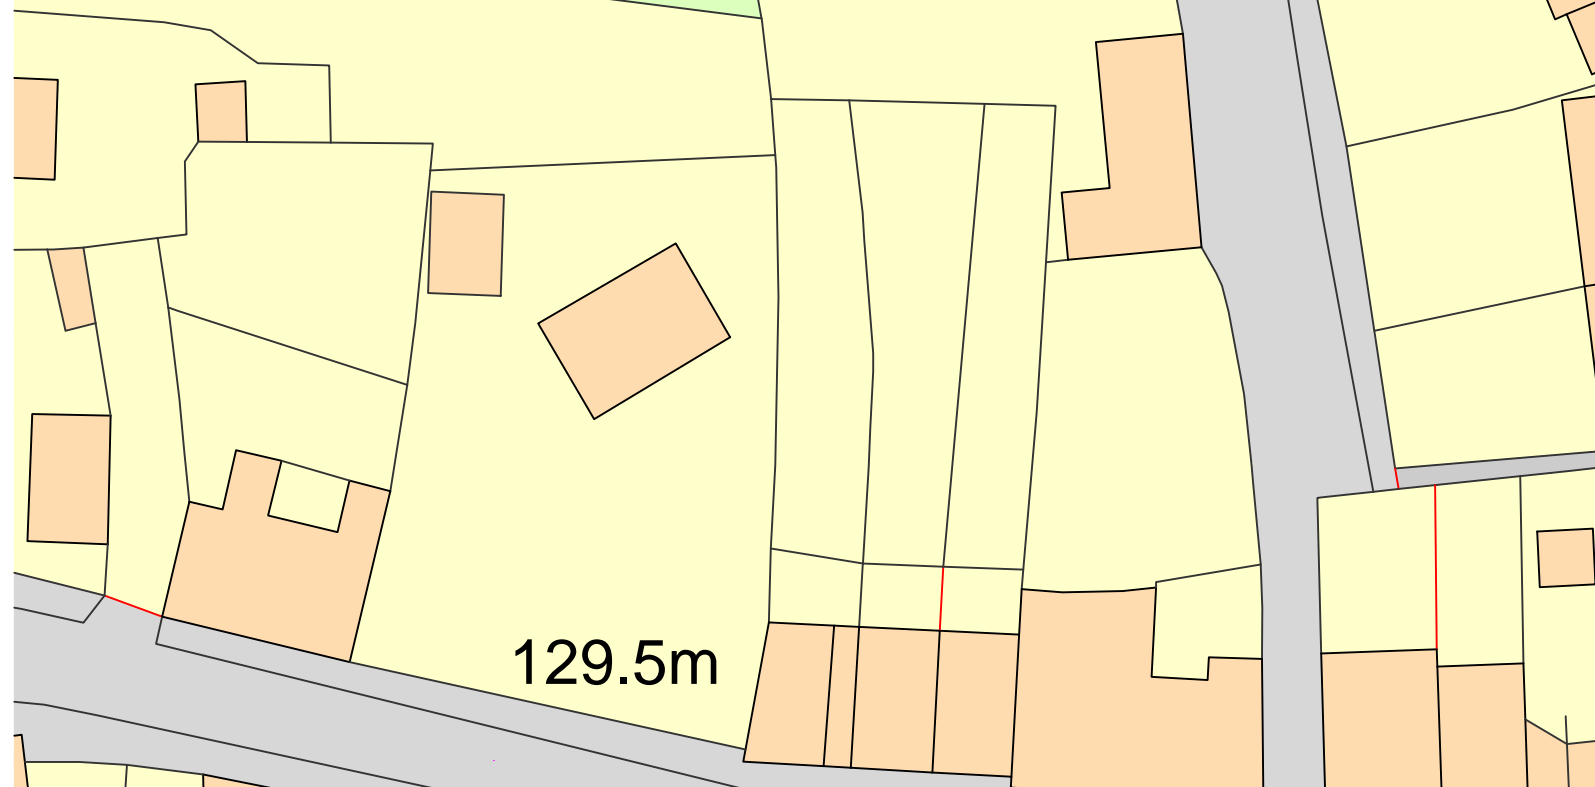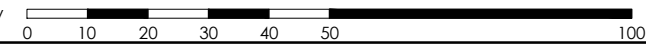

**BLOCK PLAN** scale 1:500

SCALE 1:500 only

