


Plan at Ground level Scale 1:50



Plan of decking

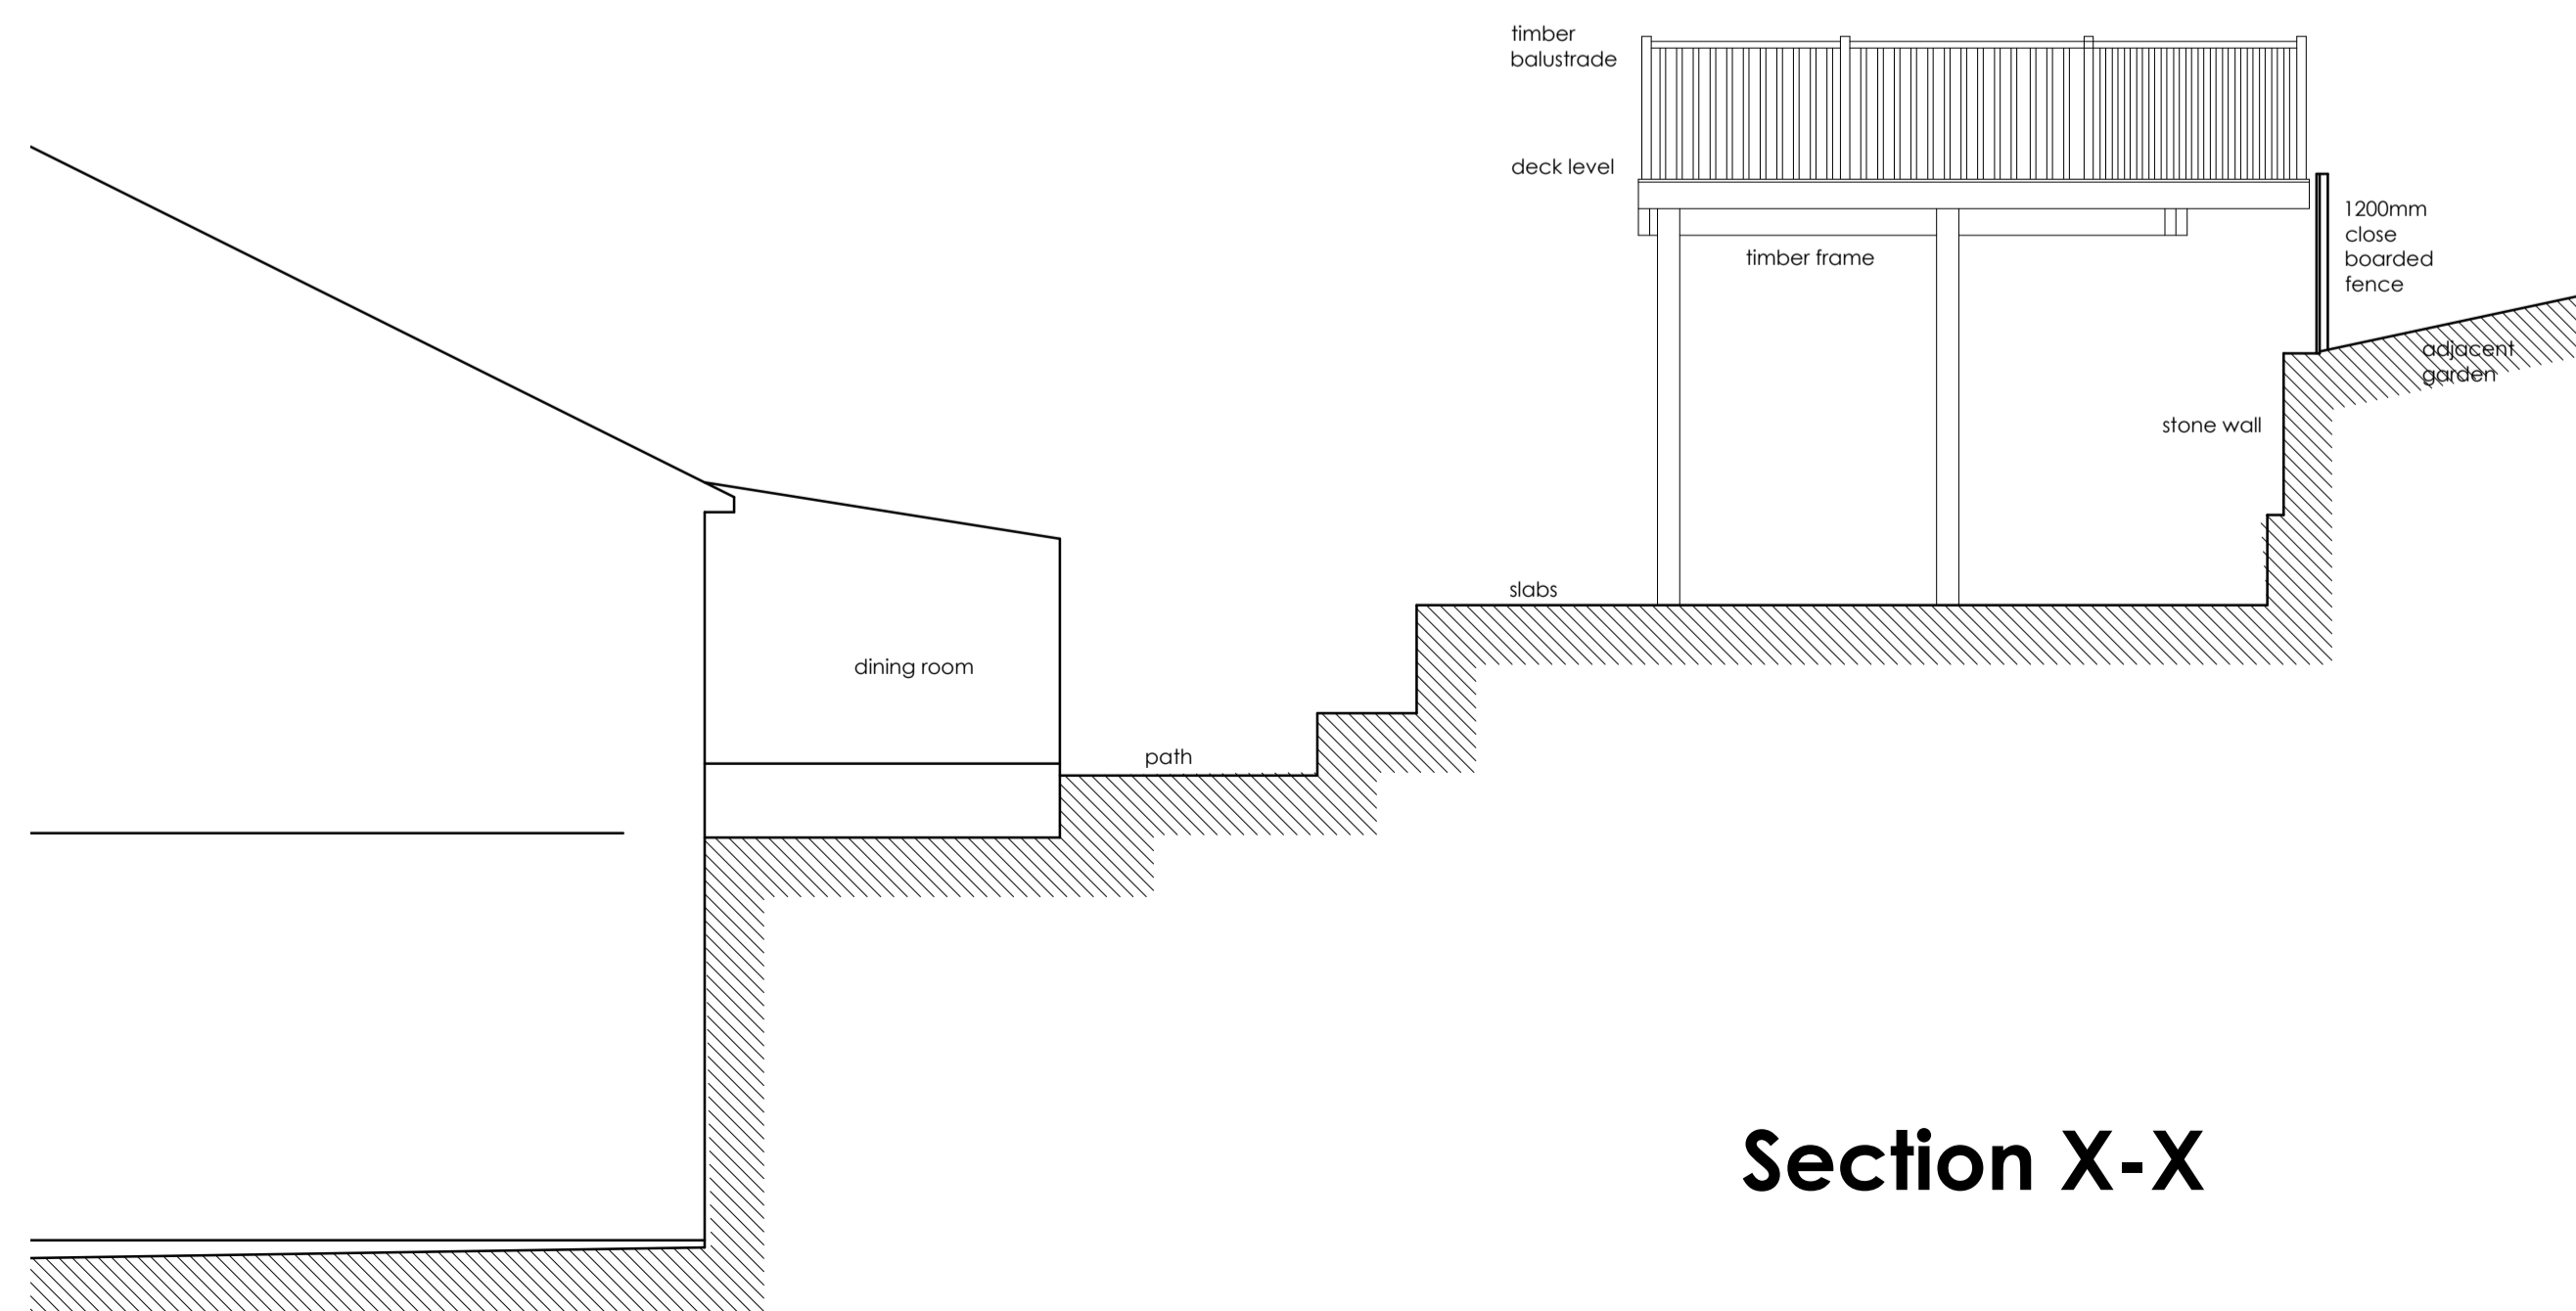

Section X-X



Planning

| REV No | DATE | DESCRIPTION | BY |
|--------|----------|----------------|----|
| B | 06.10.22 | note trees | |
| A | 05.10.22 | planning issue | |

Project
Woodstock House
 Mill Lane
 Haltwhistle
 NE49 9LW

Drawing Title
Raised Decking Details

scale : 1:50@A1
 date : 27.09.22
 drg. no : 2025-PL-22 rev B

S Design Services
 7 Howard Gardens
 Brampton
 Cumbria
 CA8 1AH
 Tel No 07765 400383