


**SCALE BAR 1:50**

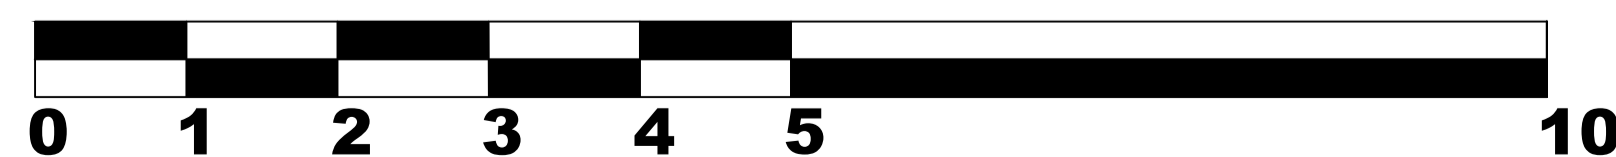

REV MARK	REVISION DESCRIPTION	REVISION DATE
<b>JAG TECHNICAL SERVICES LIMITED</b> <small>E-MAIL: JAMES.GRAINGER@JAGTECHNICALSERVICESLIMITED.CO.UK  PHONE: 07549706774  WEBSITE: WWW.JAGTECHNICALSERVICESLIMITED.CO.UK</small>		
DRAWING TITLE	PROPOSED ELEVATION VIEWS	
CONTRACT	PHIL FARMER, 8 BAY VIEW, AMBLE, NE65 0AZ	
MODELLED BY	JAG	ISSUE DATE
CONTRACT NO	C1131	SCALE 1:50 @ A1
DRAWING No	12	REVISION No.

