
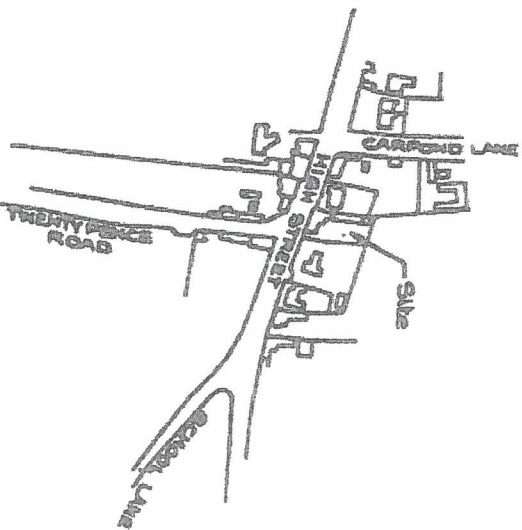
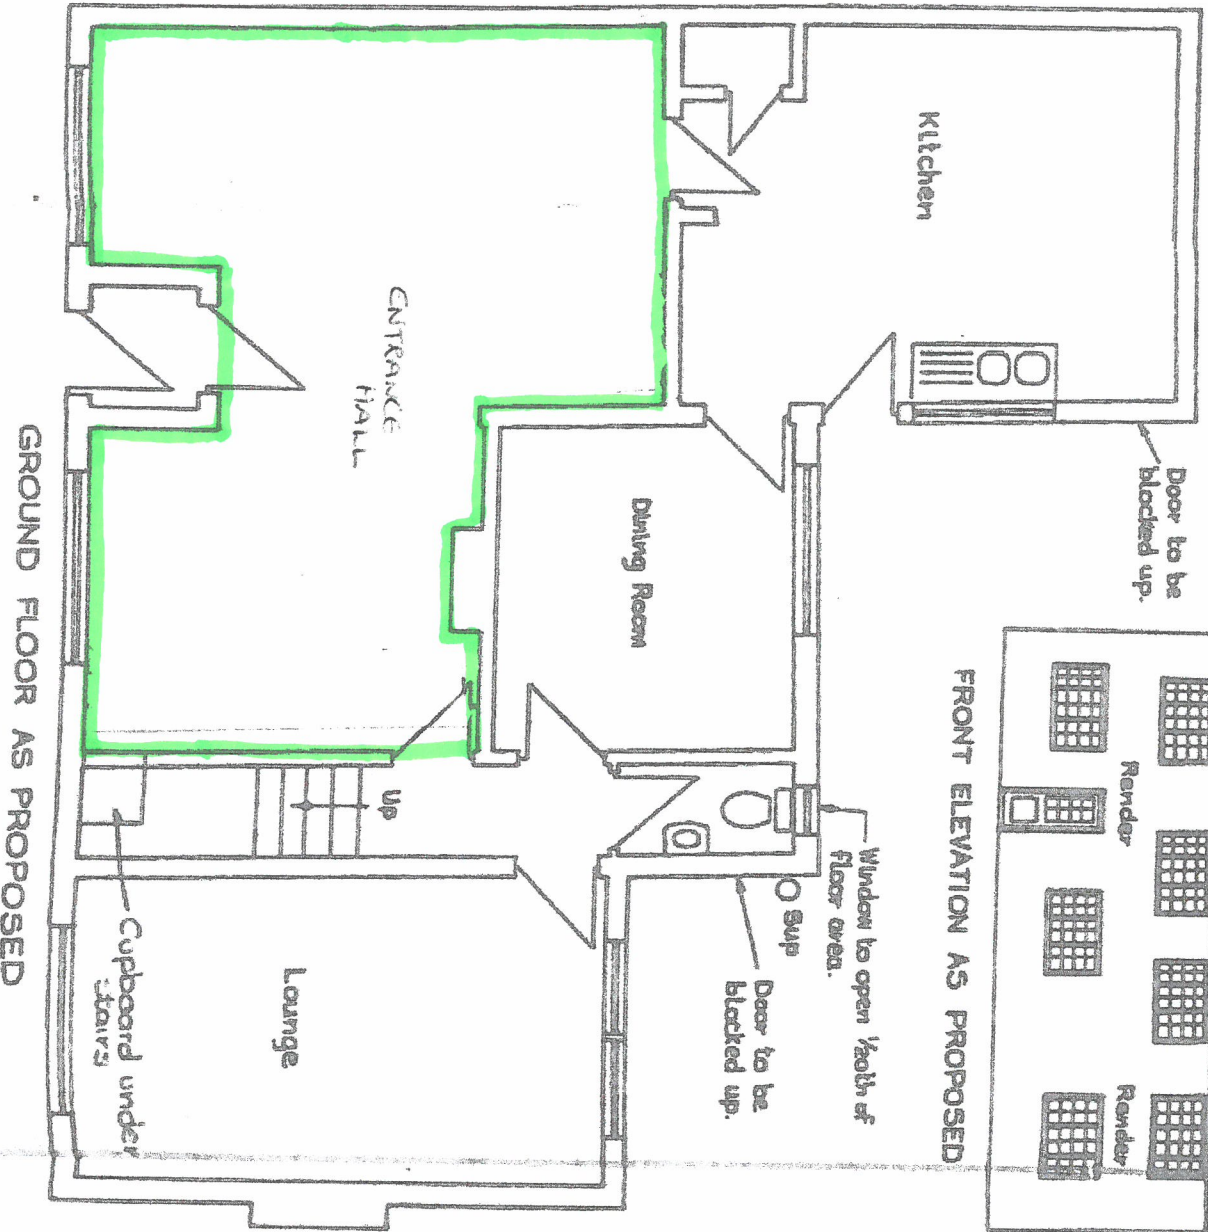


Ref 22/01001/ERN

Please note that Shop Area alteration (to lounge) was never implemented. It is our intention to reconstruct the original shop. Depending on us acquiring the statutory planning consent.

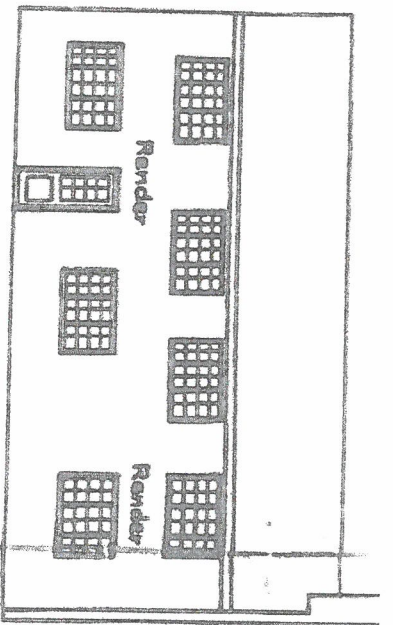

Client	MR VINAY & MRS GEETA PANDYA 34 HIGH STREET, WILBURTON ELY, CAMBRIDGESHIRE. CB6 3RA
Title	Change of use from Shop and Post Office to Residential use

Drawn By: S.R. Brew.
Scale: 1:50 & 1:100.
Date: March, 1990. REV. A