



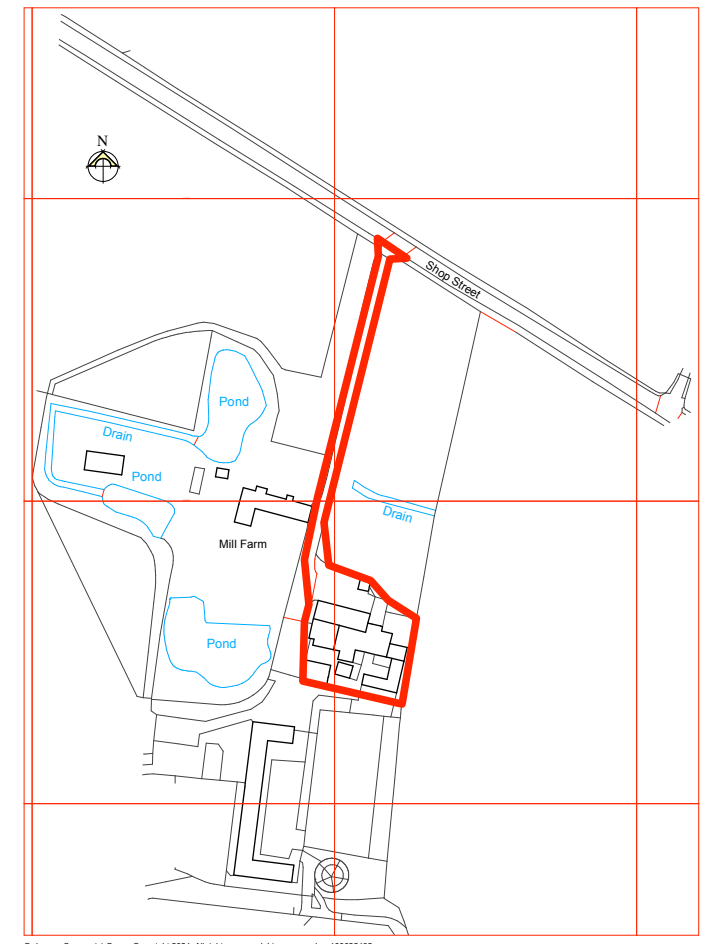

Block Plan

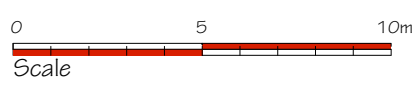

Ordnance Survey. (c) Crown Copyright 2021. All rights reserved. Licence number 10002432

Site Location Plan  
Scale 1:1250

No.	Date	Revisions
Revisions		

**HOLLINS**  
Architects, Surveyors &  
Planning Consultants  
The Guildhall  
Market Hill  
Framlingham  
Suffolk  
IP13 9BD  
Telephone 01728 723959  
Fax 01728 723947  
E-mail [all@hollins.co.uk](mailto:all@hollins.co.uk)  
Website [www.hollins.co.uk](http://www.hollins.co.uk)

Client  
Mr C Hamilton

Site  
Mill Farm, Worlingworth

Project  
Residential Barn Conversion

Details  
Site Location Plan & Site Block  
Plan

Scale 1:1250/ 1:100 @ A1  
and 1:200 or 1:400 @ A3

Date

Drawn by LRC/RMF

Job Reference	Drawing no.	Revision
21-153-001-C		

This drawing is copyright. This drawing must not be scaled. Before commencing any work the contractor must set out and check all dimensions.