




© Drawing and design copyright of GHBD Limited. This drawing has been produced for Vickers & Barras for the replacement of the existing shop front to 16/17 Castle Bank, Tow Law, DL13 4AE. It is not intended for use by any other person for any other purpose. This drawing has been produced from information supplied by third parties & as such their accuracy cannot be guaranteed. Do not scale the drawing. Use figured dimensions in all cases. Check all dimensions on site.

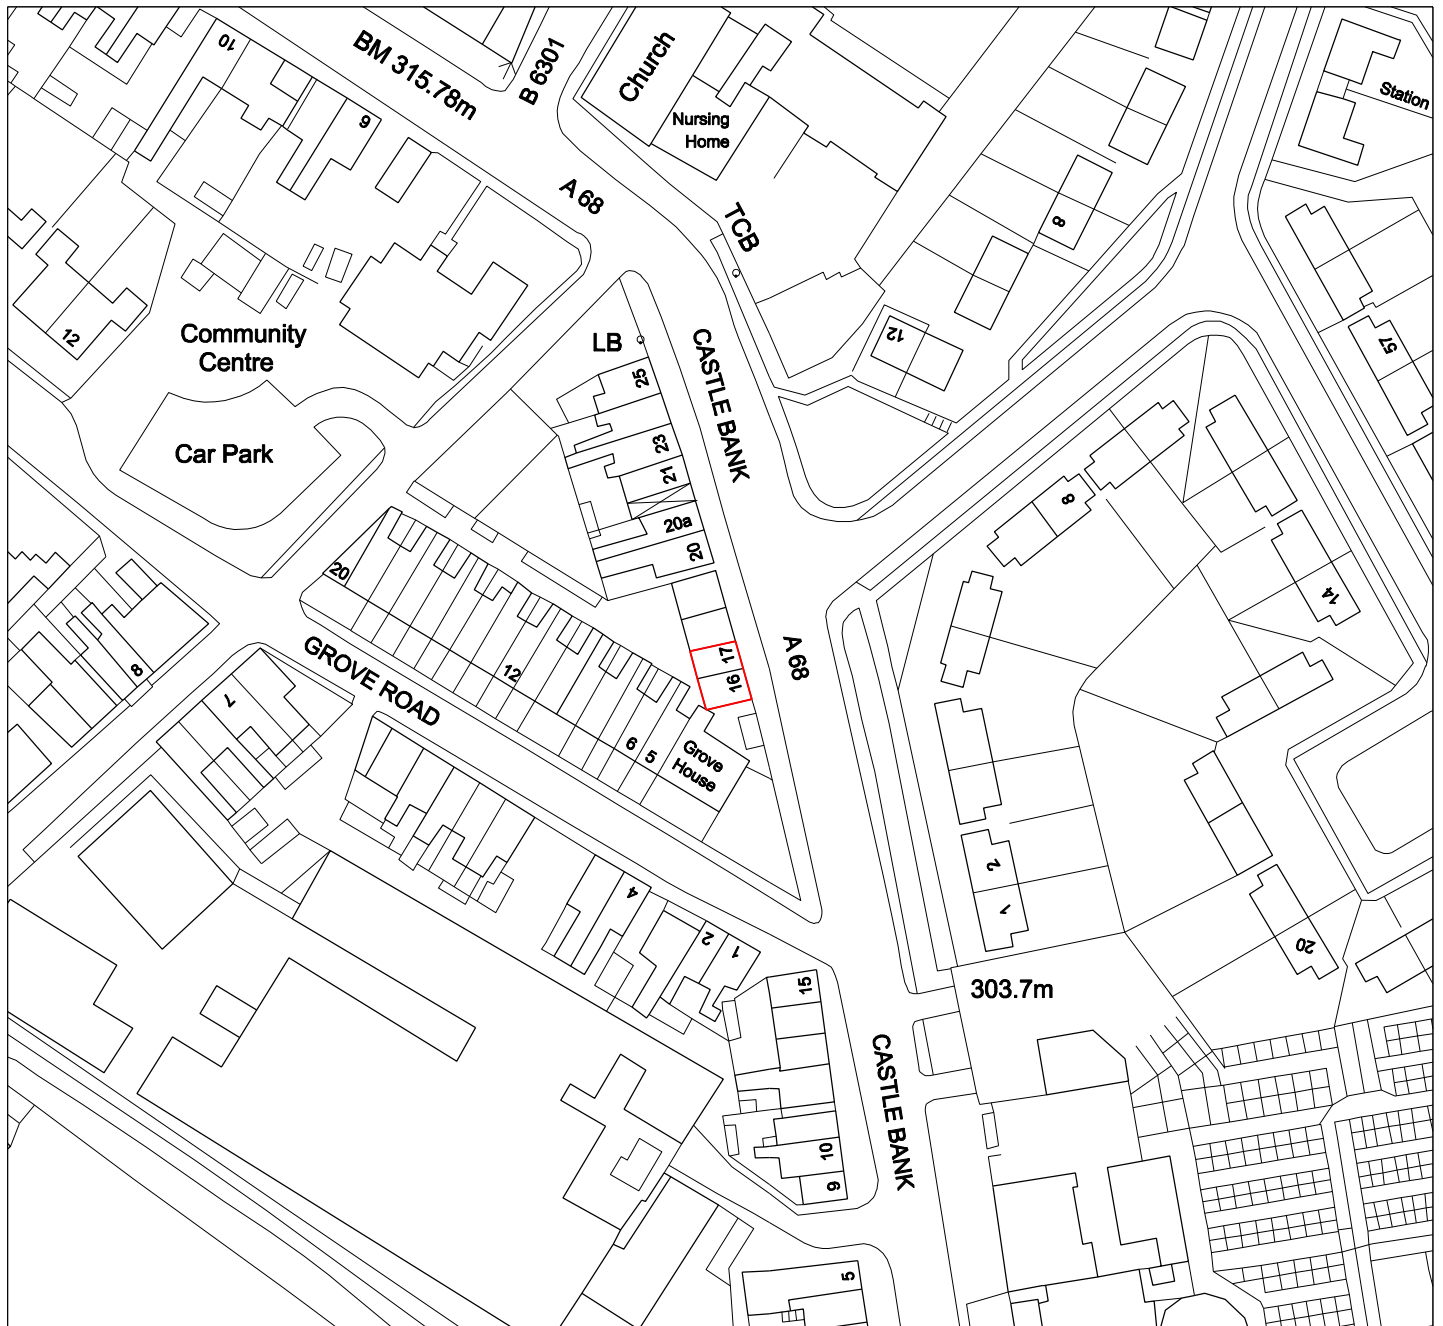

Location Plan

© Drawing & Design Copyright of:

ghbd



Chartered Institute of
Architectural Technologist

Telephone: 01207 693921 / 07879 065742.

Email: gh@ghbd.co.uk

Job

Replacement of existing shop front
16/17 Castle Bank, Tow Law, DL13 4AE

Drawing

Location Plan

Date

Oct'22

Scale

1:1250 @ A4

Job No.

22/69

Drawing No.

001

Revision

-