


Park Glen, Main Street, Oldcotes, Nottinghamshire, S81 8JF

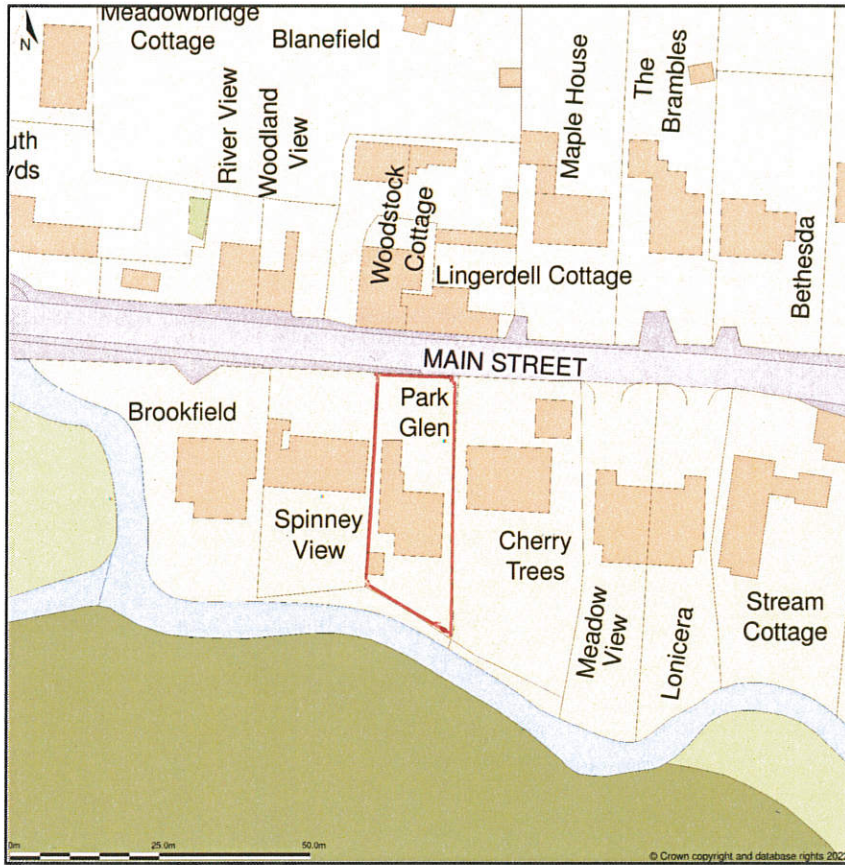


Site Plan shows area bounded by: 458818.82, 388428.5 458960.24, 388569.93 (at a scale of 1:1250), OSGridRef: SK58888849. The representation of a road, track or path is no evidence of a right of way. The representation of features as lines is no evidence of a property boundary.

Produced on 17th Aug 2022 from the Ordnance Survey National Geographic Database and incorporating surveyed revision available at this date. Reproduction in whole or part is prohibited without the prior permission of Ordnance Survey. © Crown copyright 2022. Supplied by <https://www.buyaplan.co.uk> digital mapping a licensed Ordnance Survey partner (100053143). Unique plan reference: #00756354-7443FD


Ordnance Survey and the OS Symbol are registered trademarks of Ordnance Survey, the national mapping agency of Great Britain. Buy A Plan logo, pdf design and the www.buyaplan.co.uk website are Copyright © Pass Inc Ltd 2022

drawing 10748/01

scale 1/50

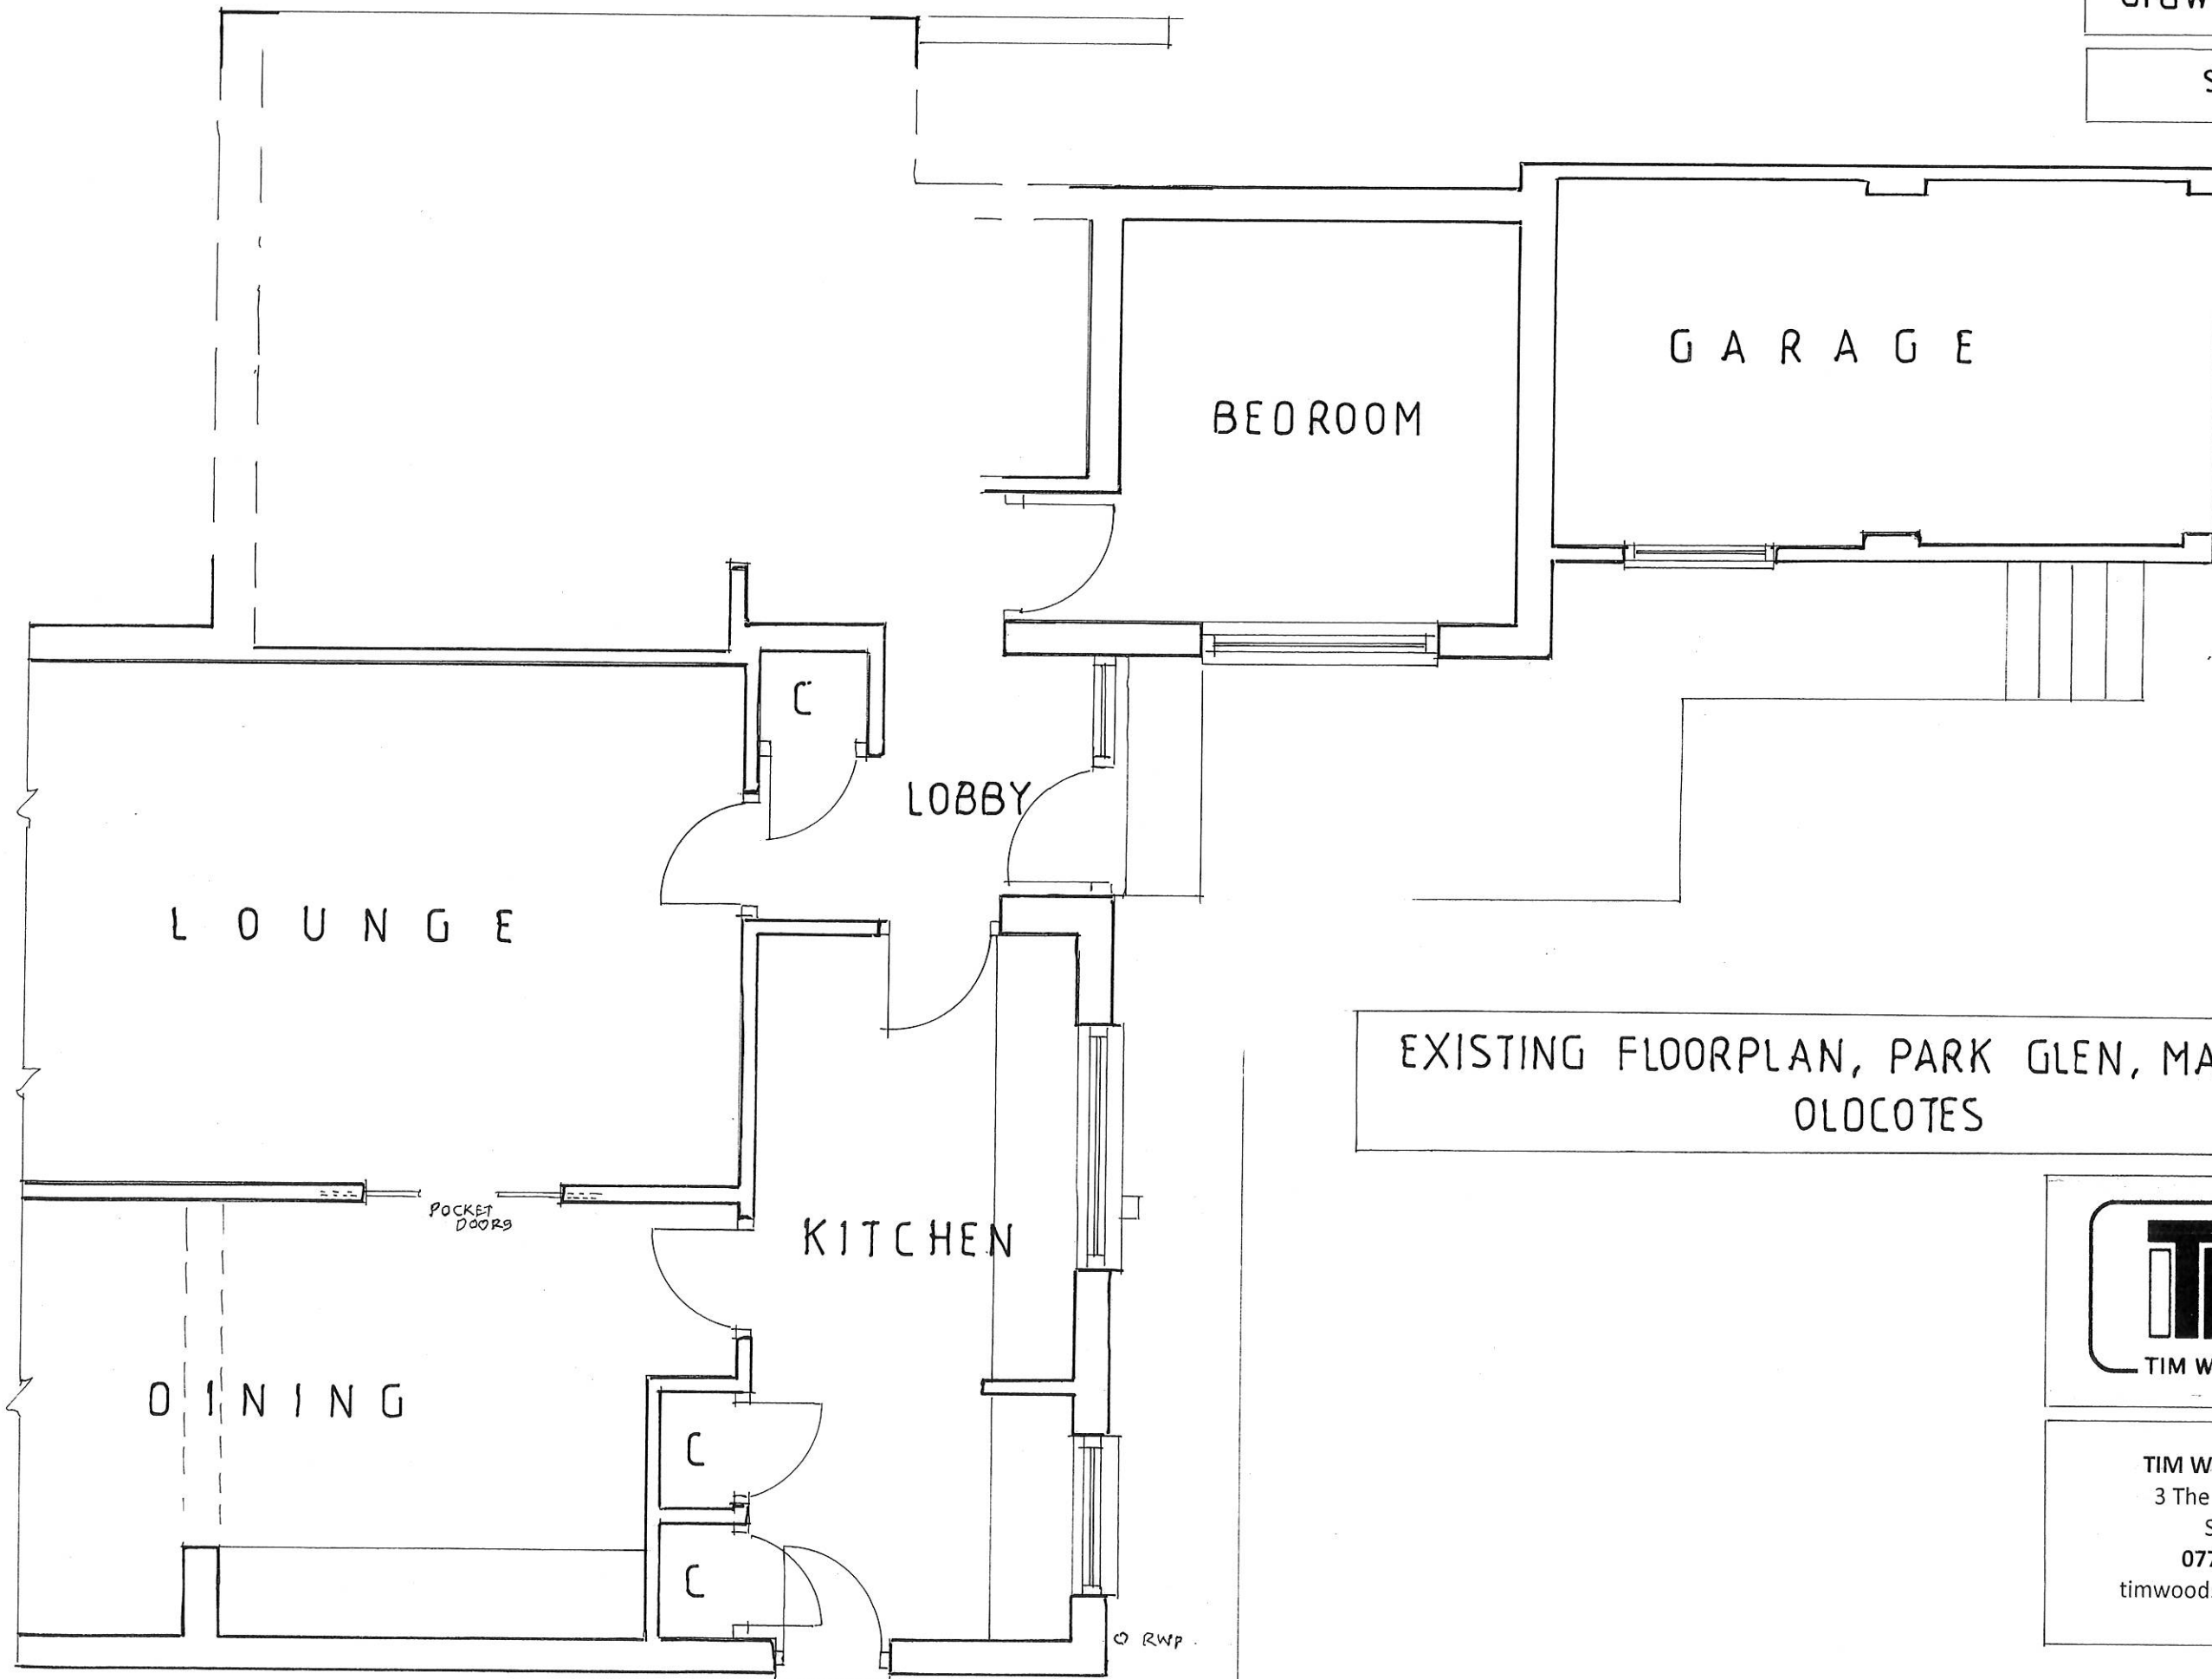

EXISTING FLOORPLAN, PARK GLEN, MAIN STREET
OLOCOTES

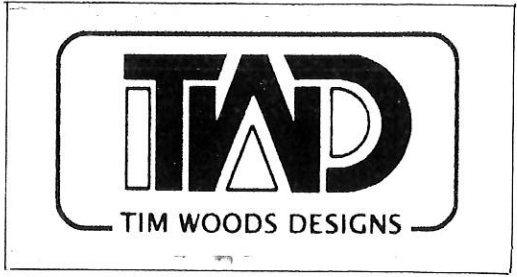


TIM WOODS DESIGNS
3 The Grove, Worksop
S81 0LE
07703 472297
timwoodsdesigns@live.co.uk

EXISTING ELEVATIONS, PARK GLEN MAIN STREET, OLOCOTES

drawing 10748102


TIM WOODS DESIGNS
3 The Grove, Worksop
S81 0LE
07703 472297
timwoodsdesigns@live.co.uk

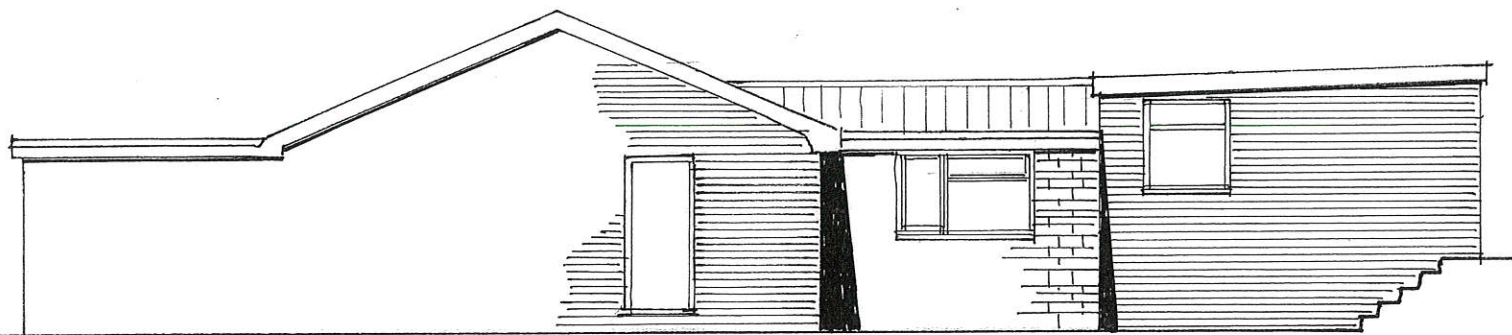


east elevation, 1/100



front (north) elevation

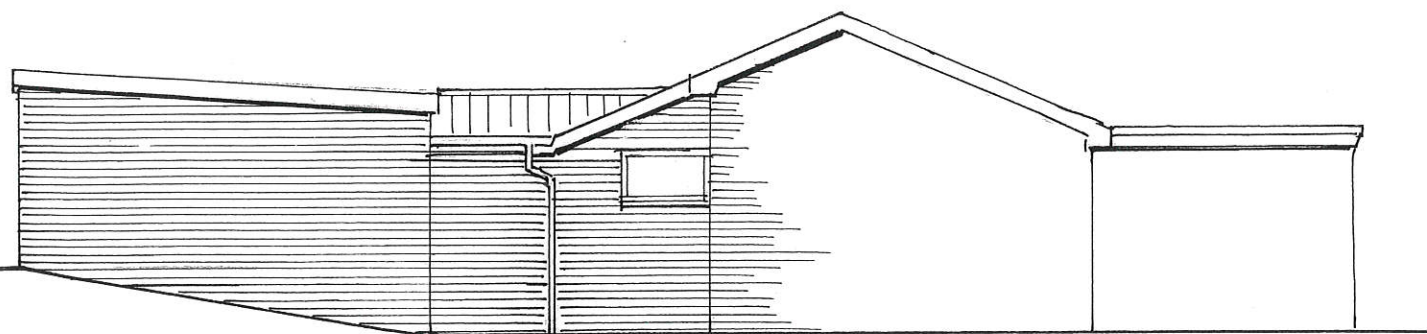

west elevation, 1/100

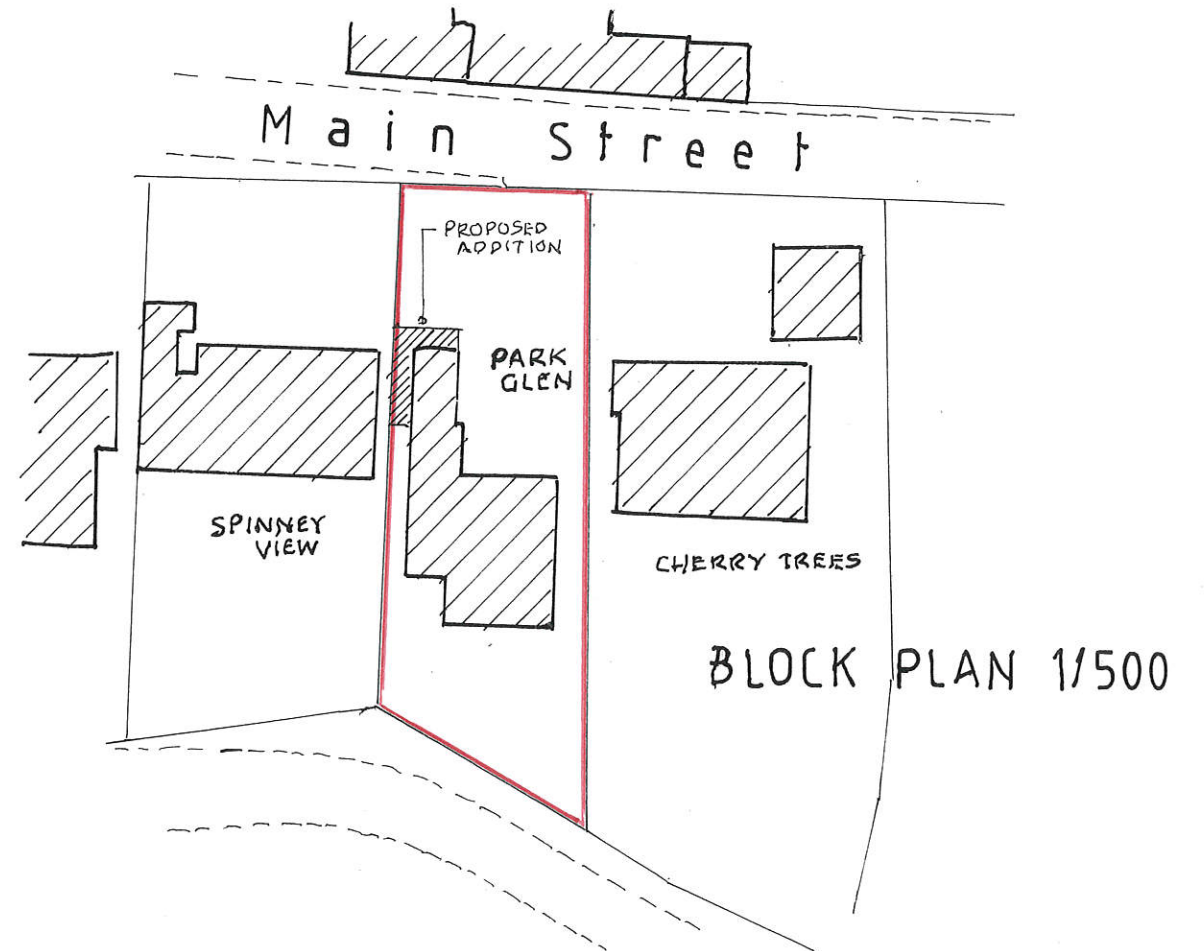


drawing 10748/03B

scale 1/50



PROPOSED EXTENSION TO GARAGE

'PARK GLEN' MAIN STREET, OLOCOTES

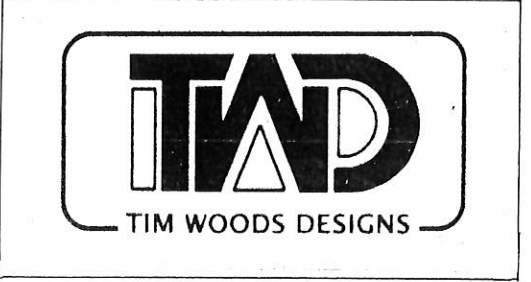


TIM WOODS DESIGNS
3 The Grove, Worksop
S81 0LE
07703 472297
timwoodsdesigns@live.co.uk


All drawing content is
copyright-owned by
Tim Woods Designs
and may not be used, reproduced
or adapted without express consent

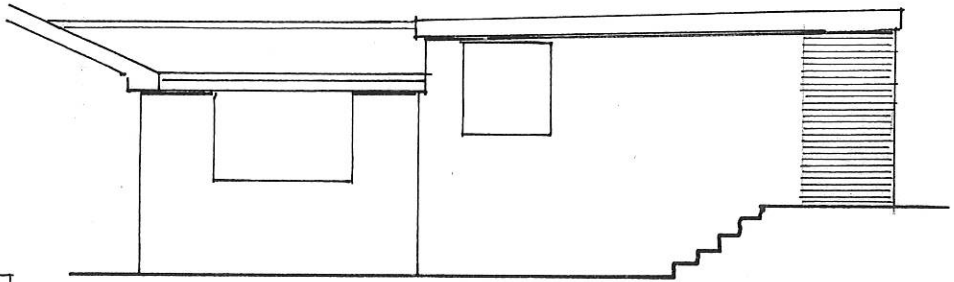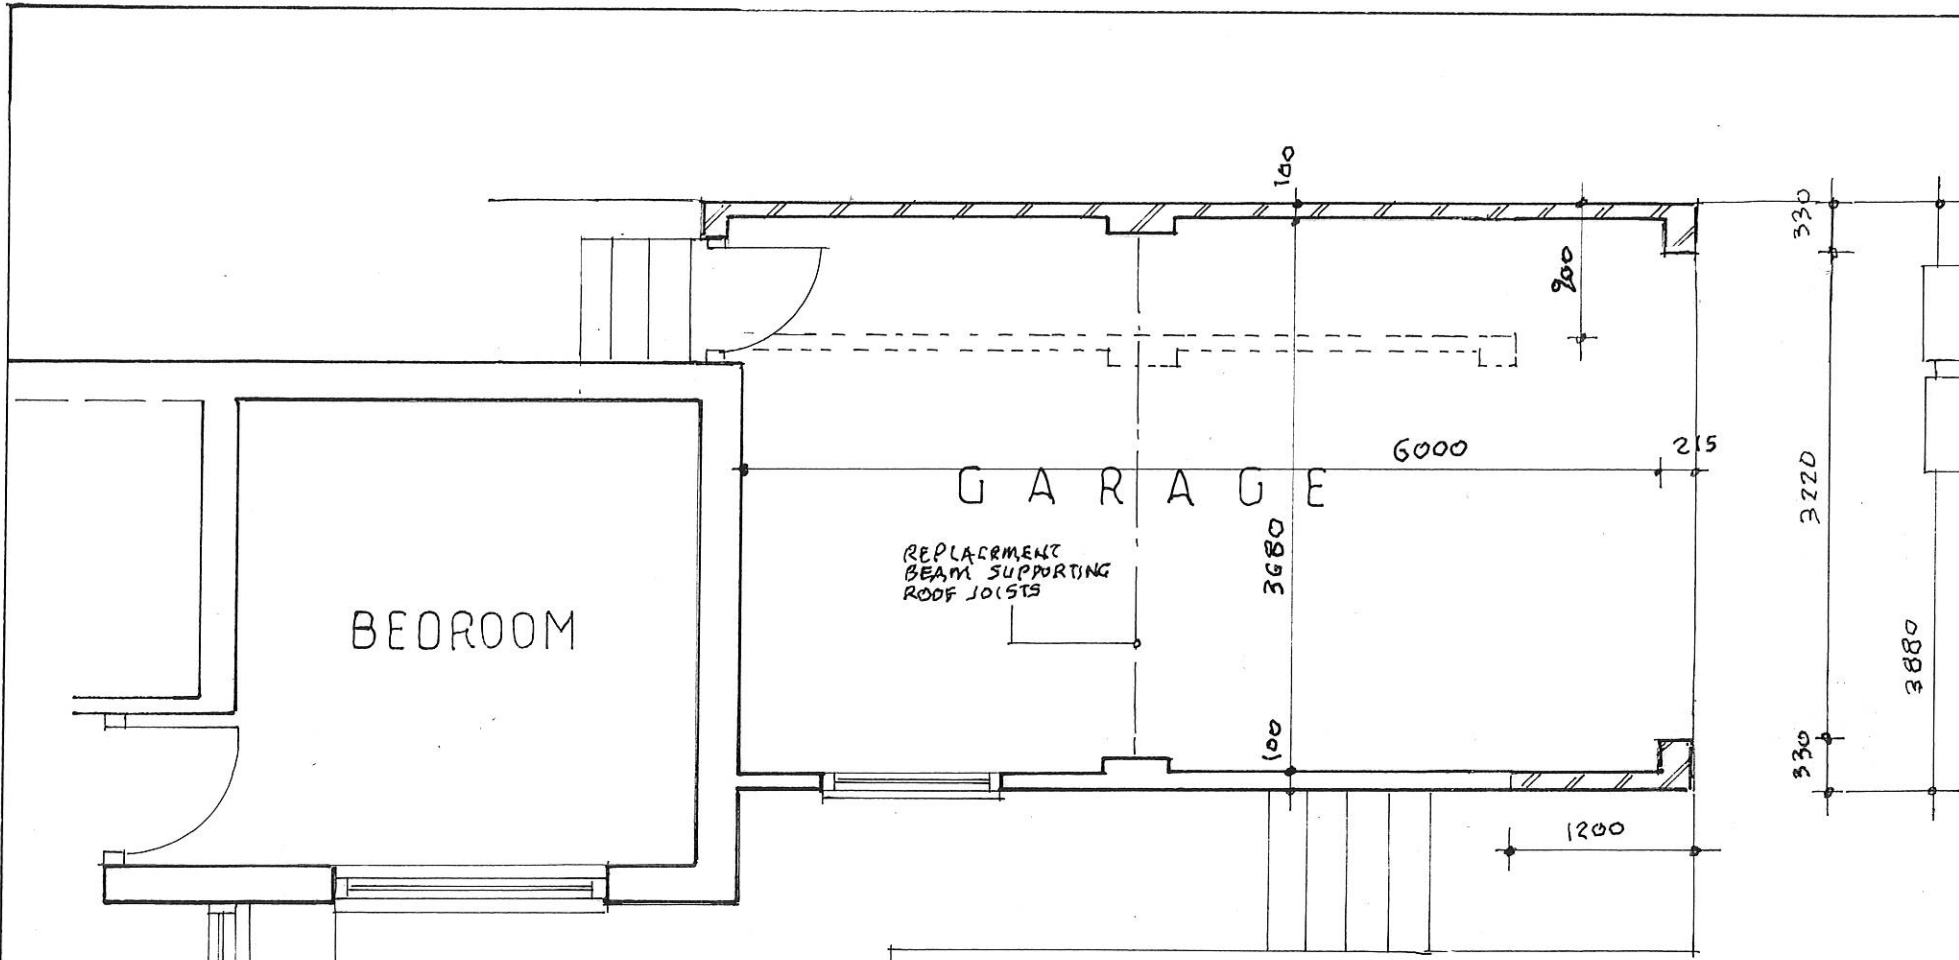


proposed east side 1/100

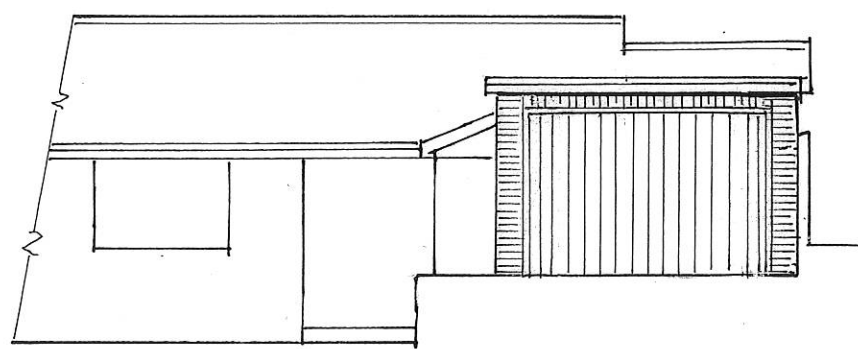

proposed front elevation

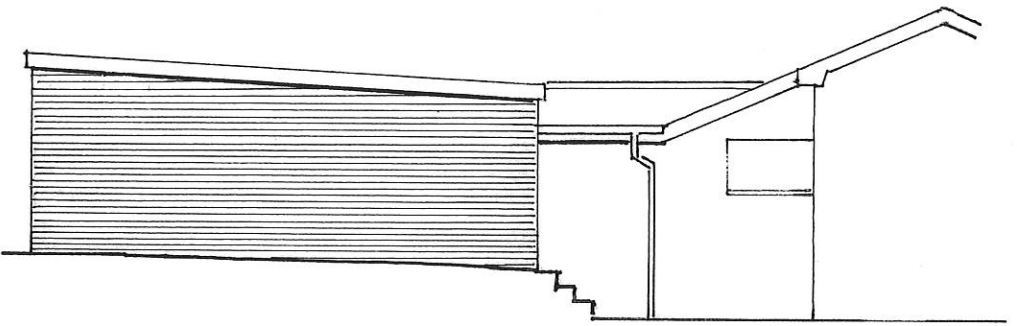

proposed west side

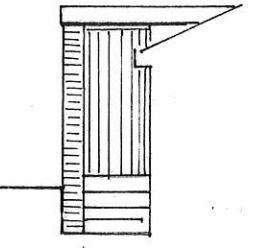

proposed rear