




SITE LOCATION PLAN AREA 4 HA

SCALE: 1:1250 on A4

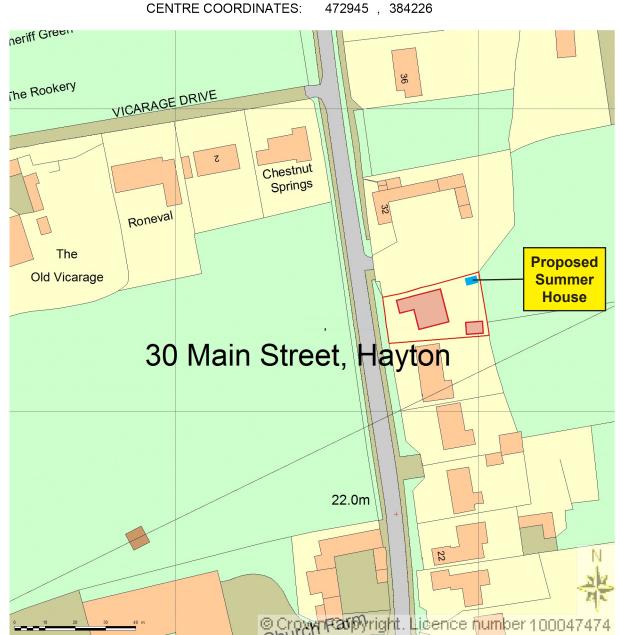

Location Plan
Drawing No. 01
Scale 1:1250 on A4



Supplied by Streetwise Maps Ltd www.streetwise.net Licence No: 100047474 Proposed Summer House
30 Main Street
Hayton
Retford
DN22 9LL
for Mr & Mrs Knights