



Location Plan
1 : 1250

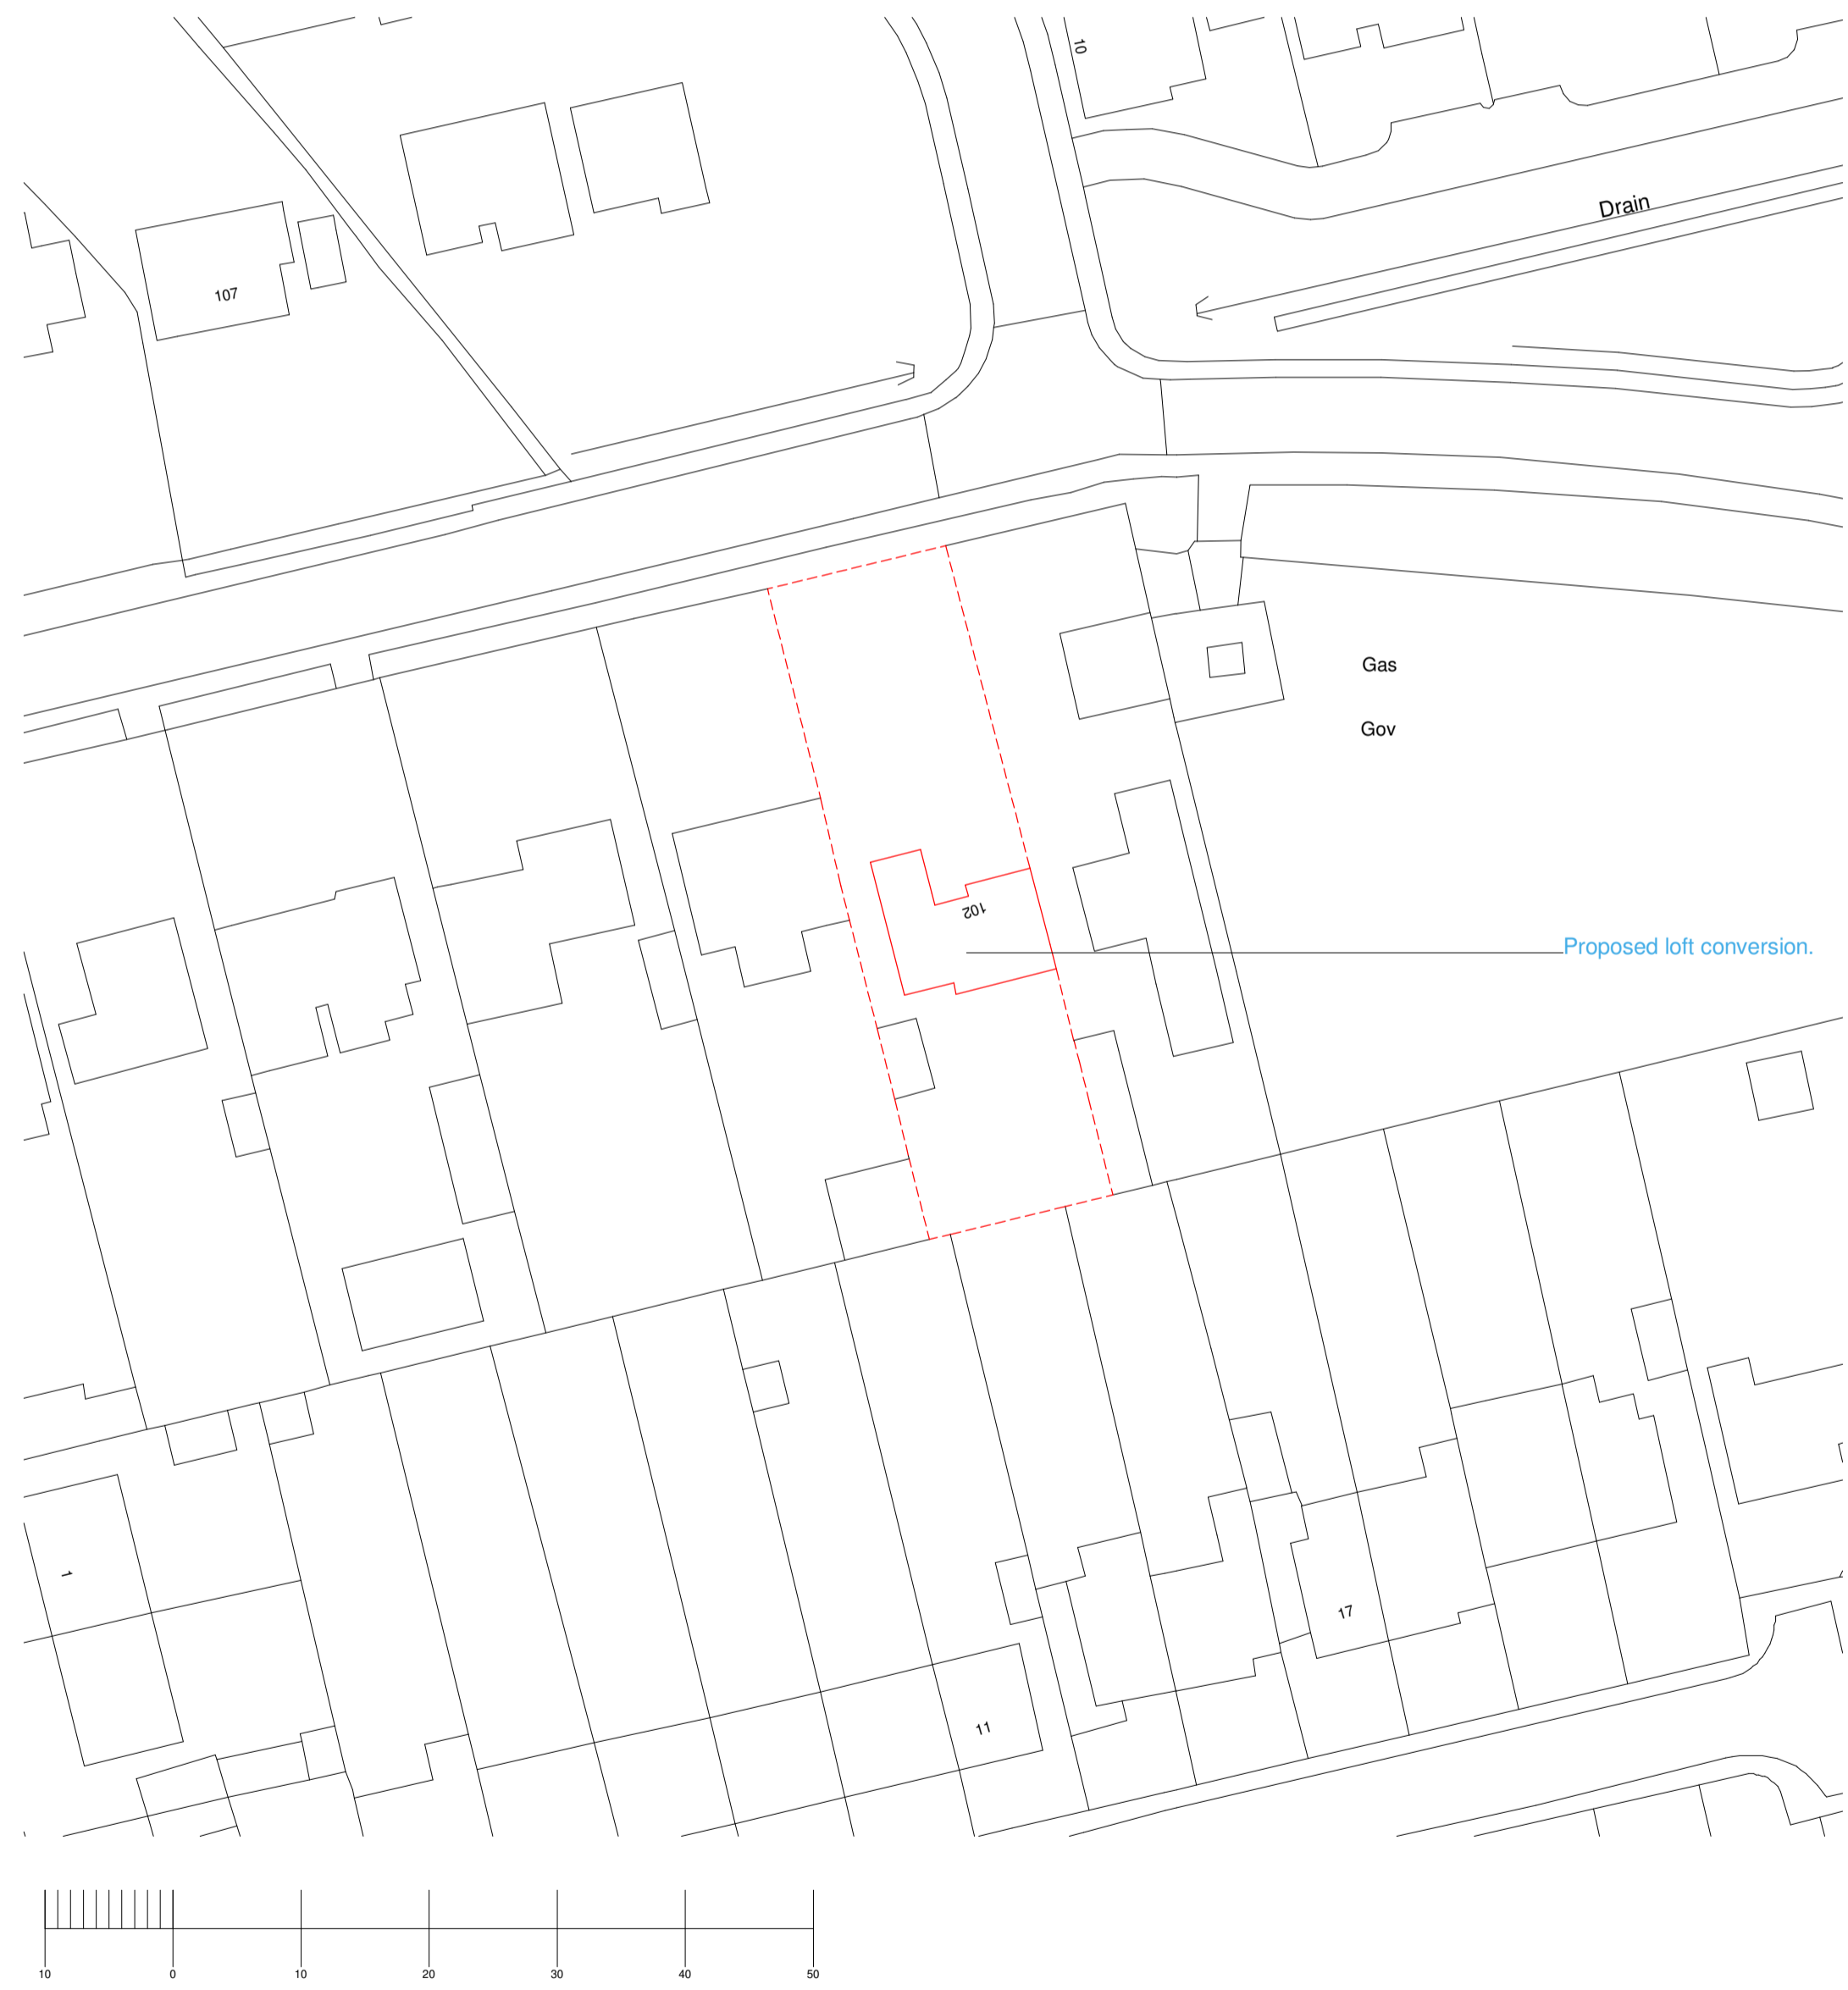

Proposed Block Plan
1 : 500

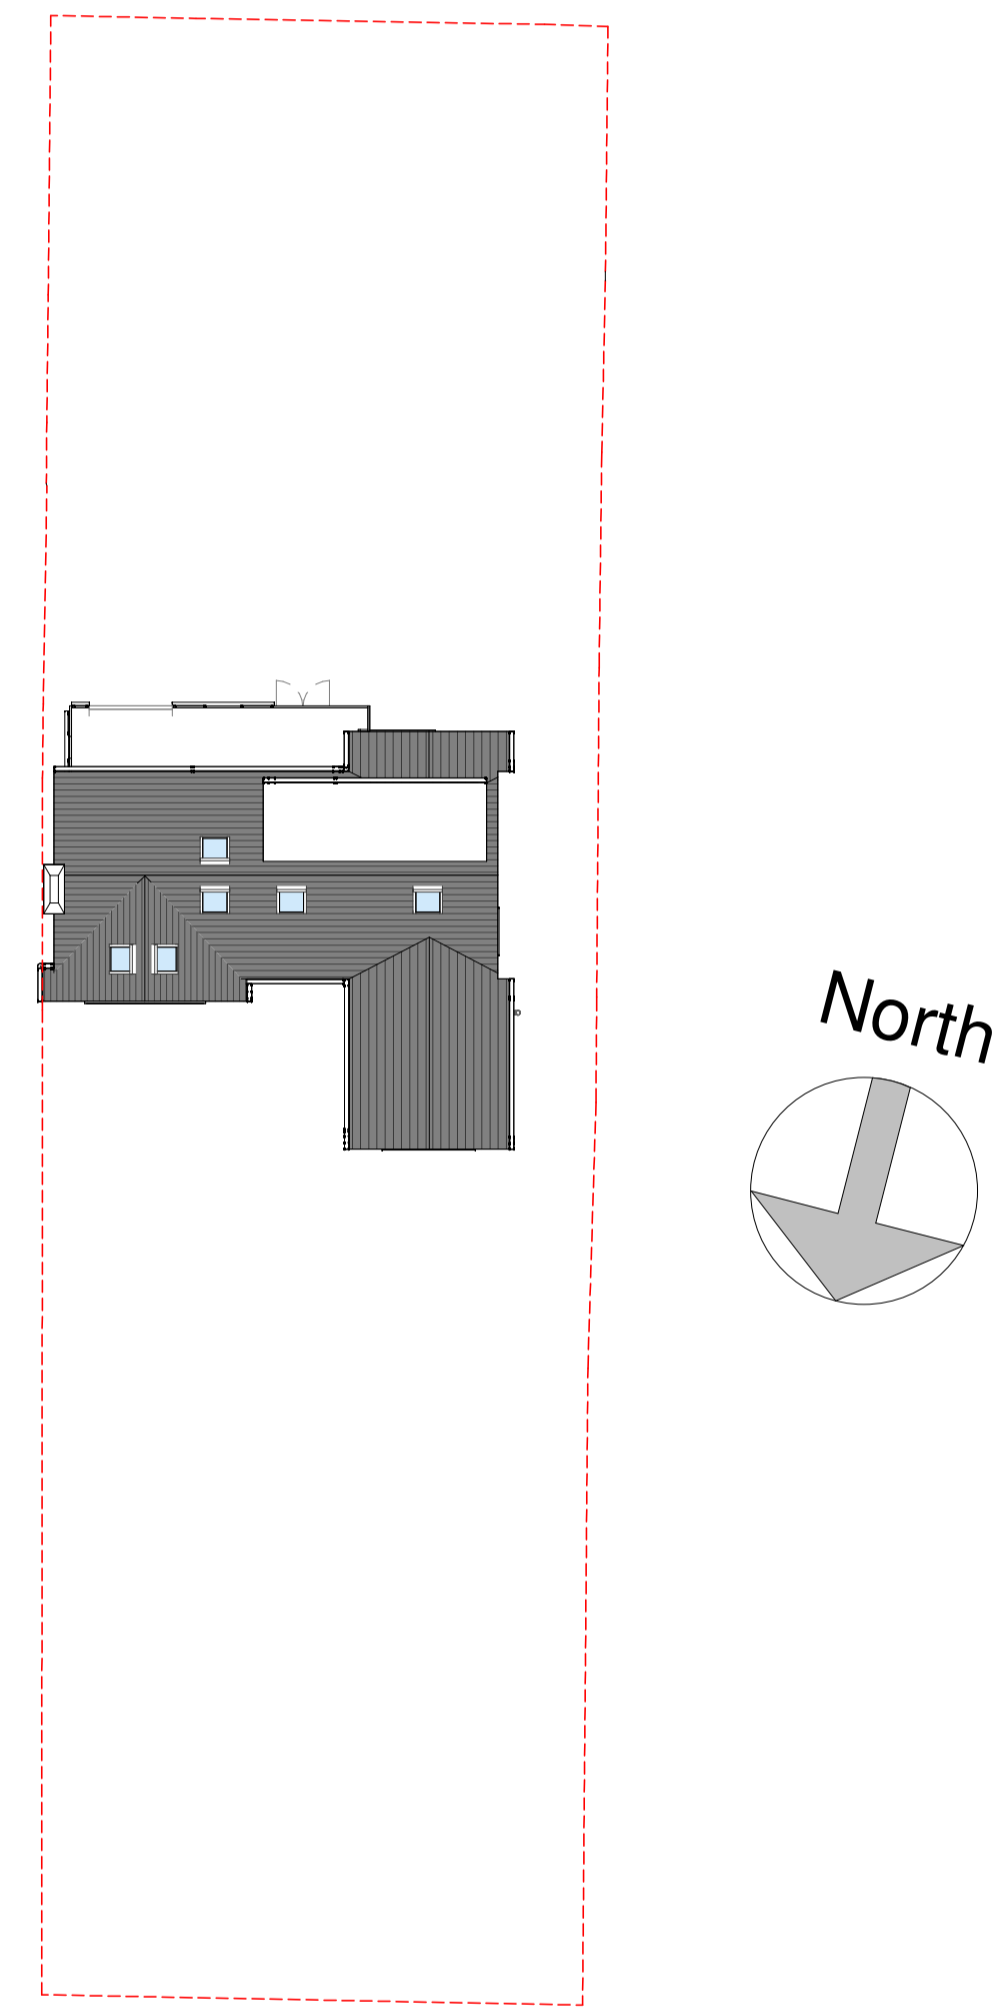

Site Layout Plan
1 : 200