


Crimsworth Farm

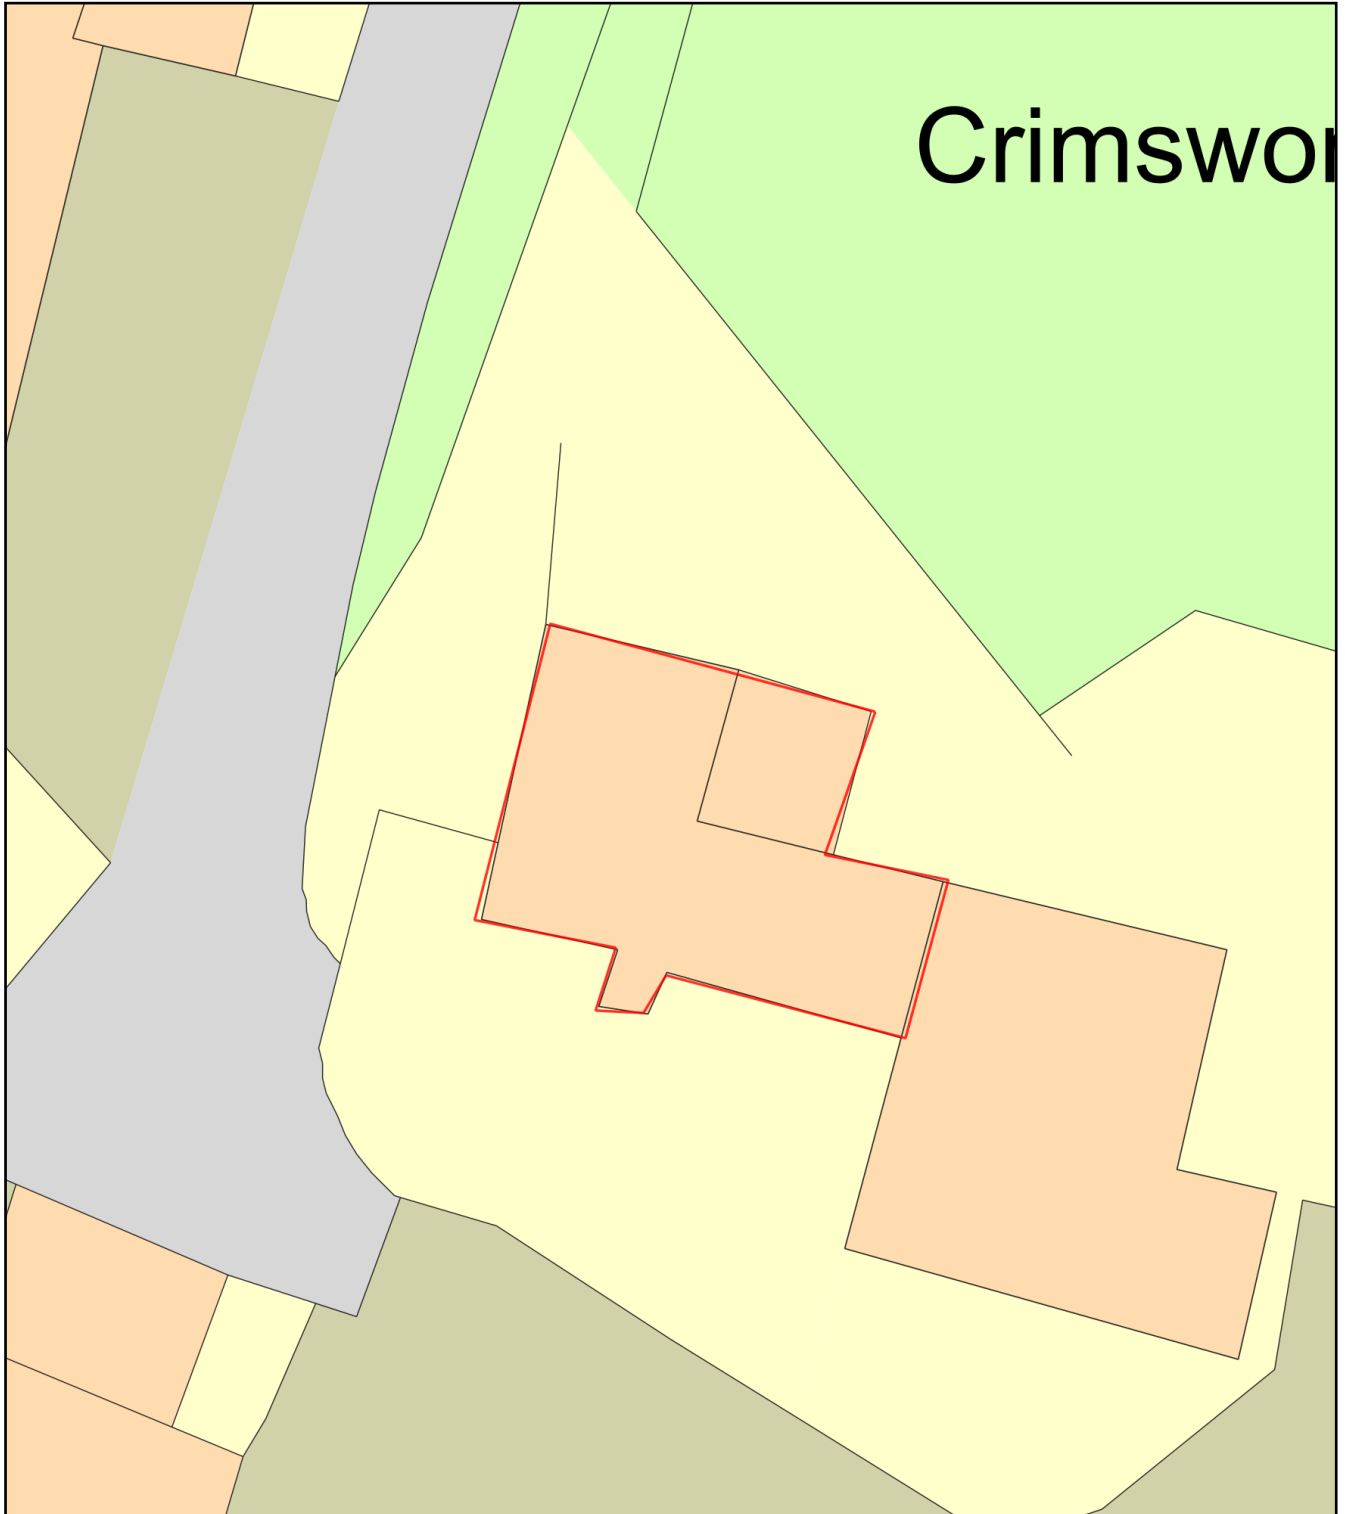

Plan Produced for: Jack Wallington

Date Produced: 31 Oct 2022

Plan Reference Number: TQRQM22304081929712

Scale: 1:200 @ A4