

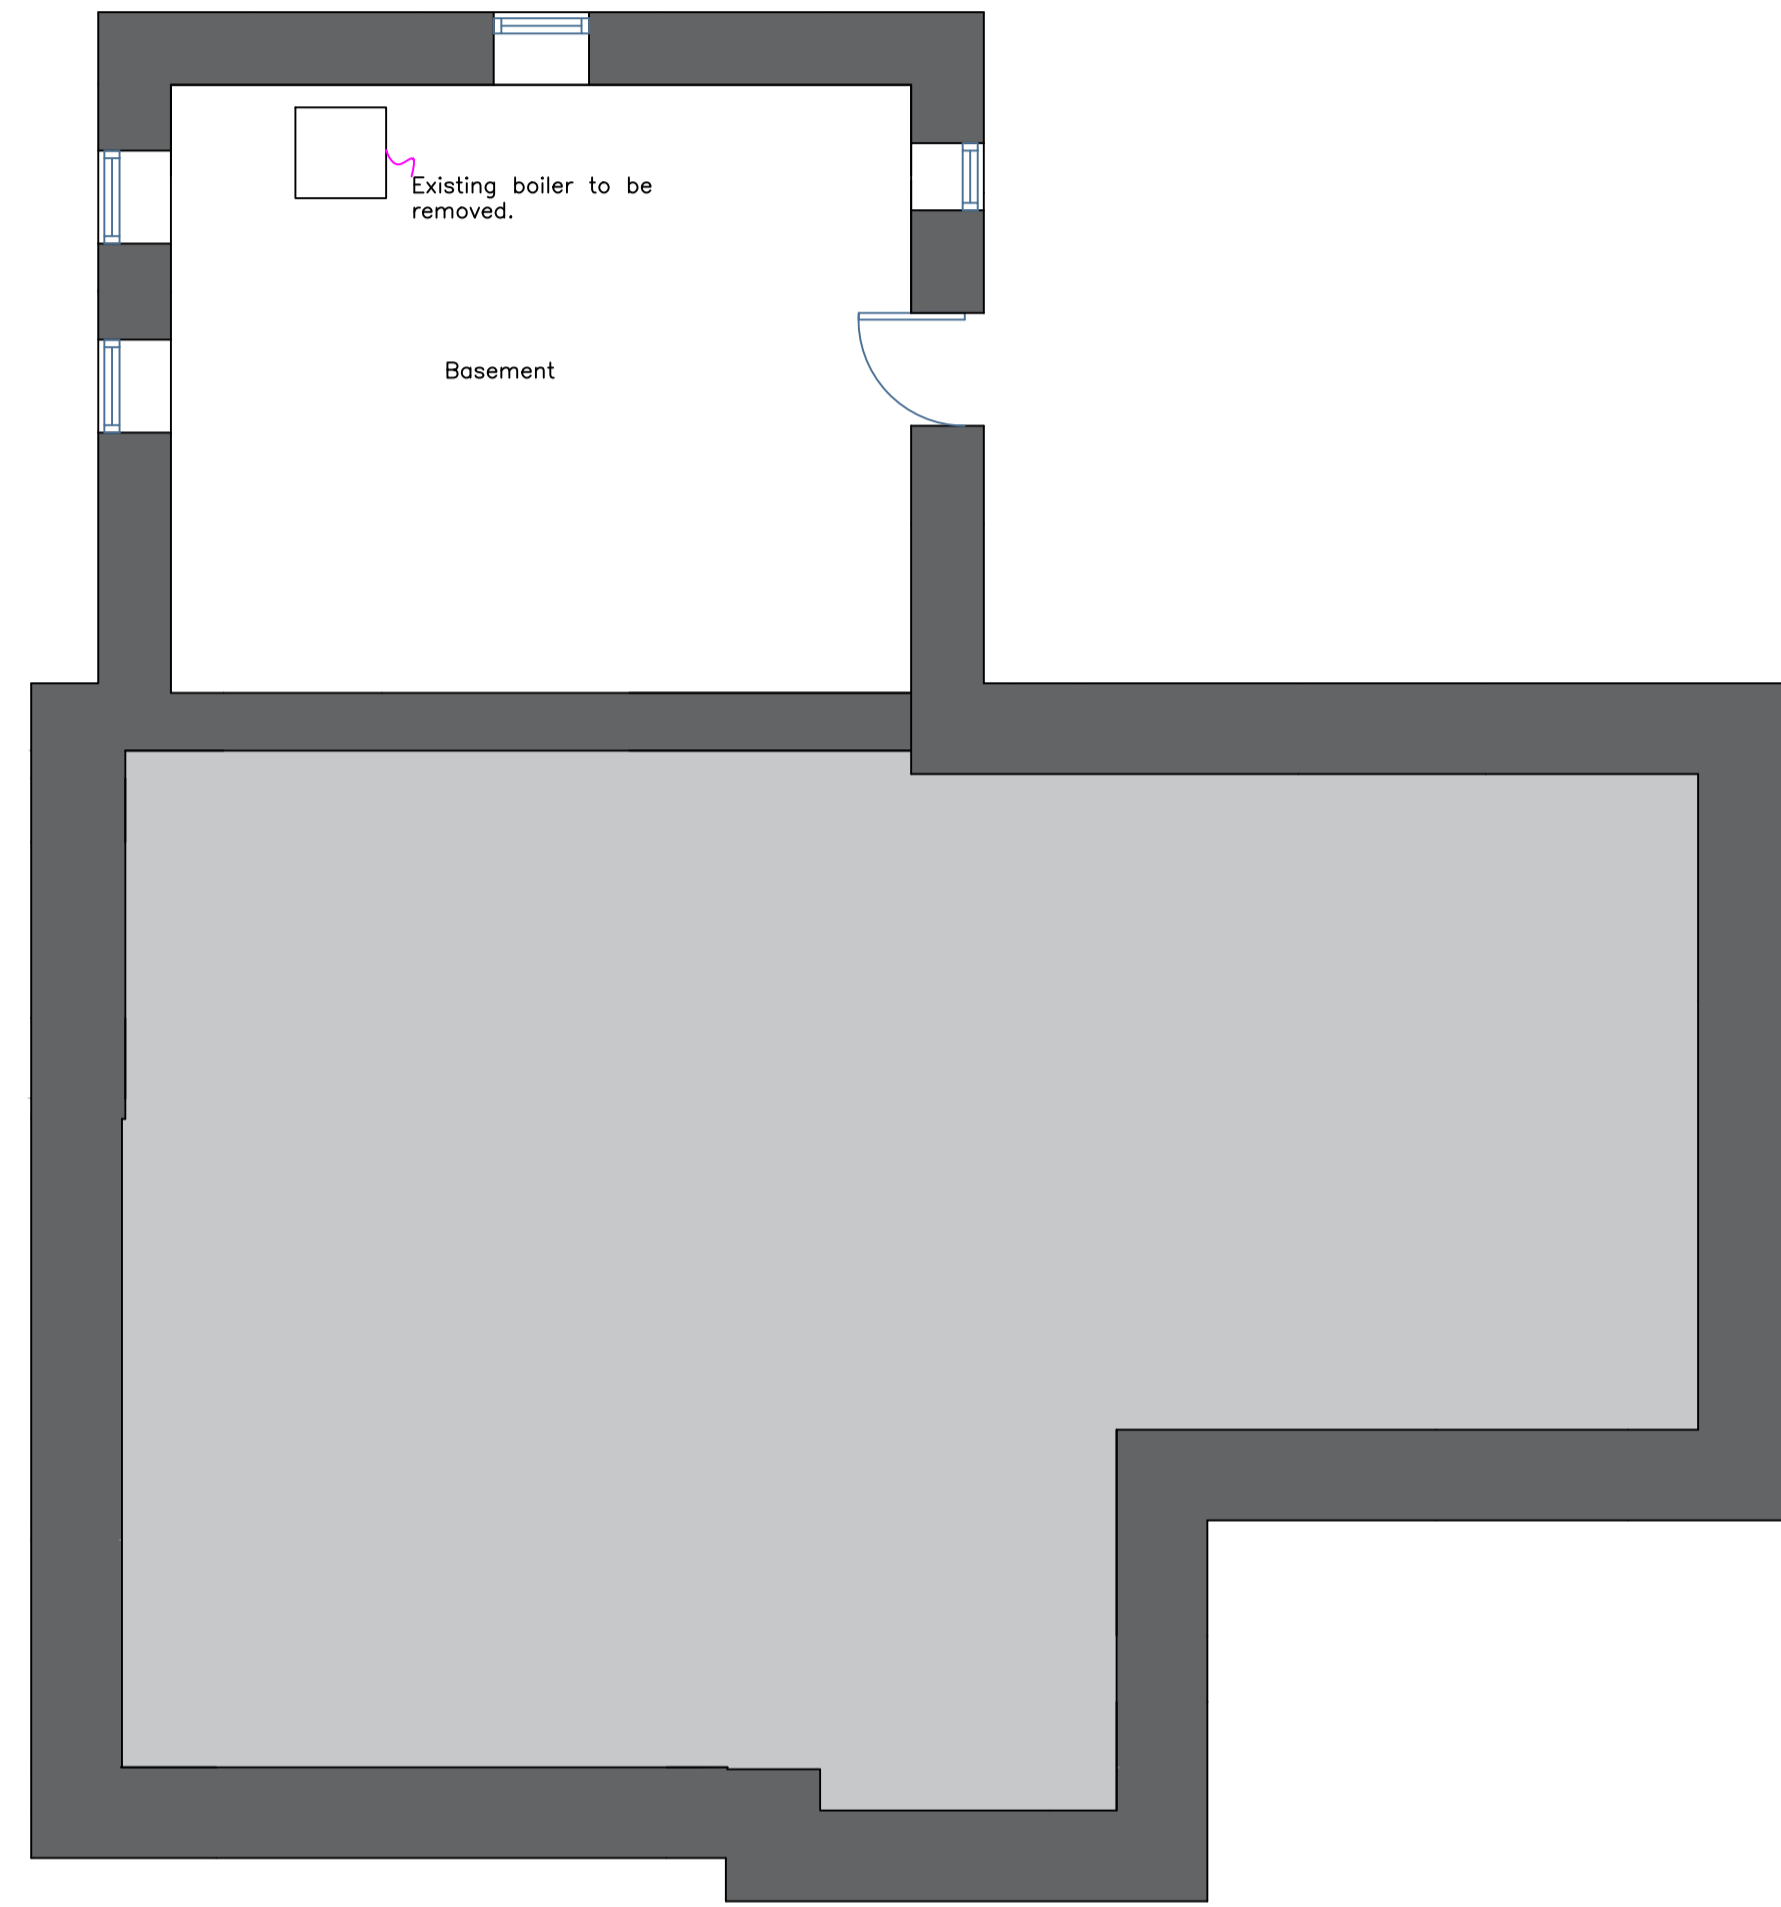


SCALE BAR 1:50

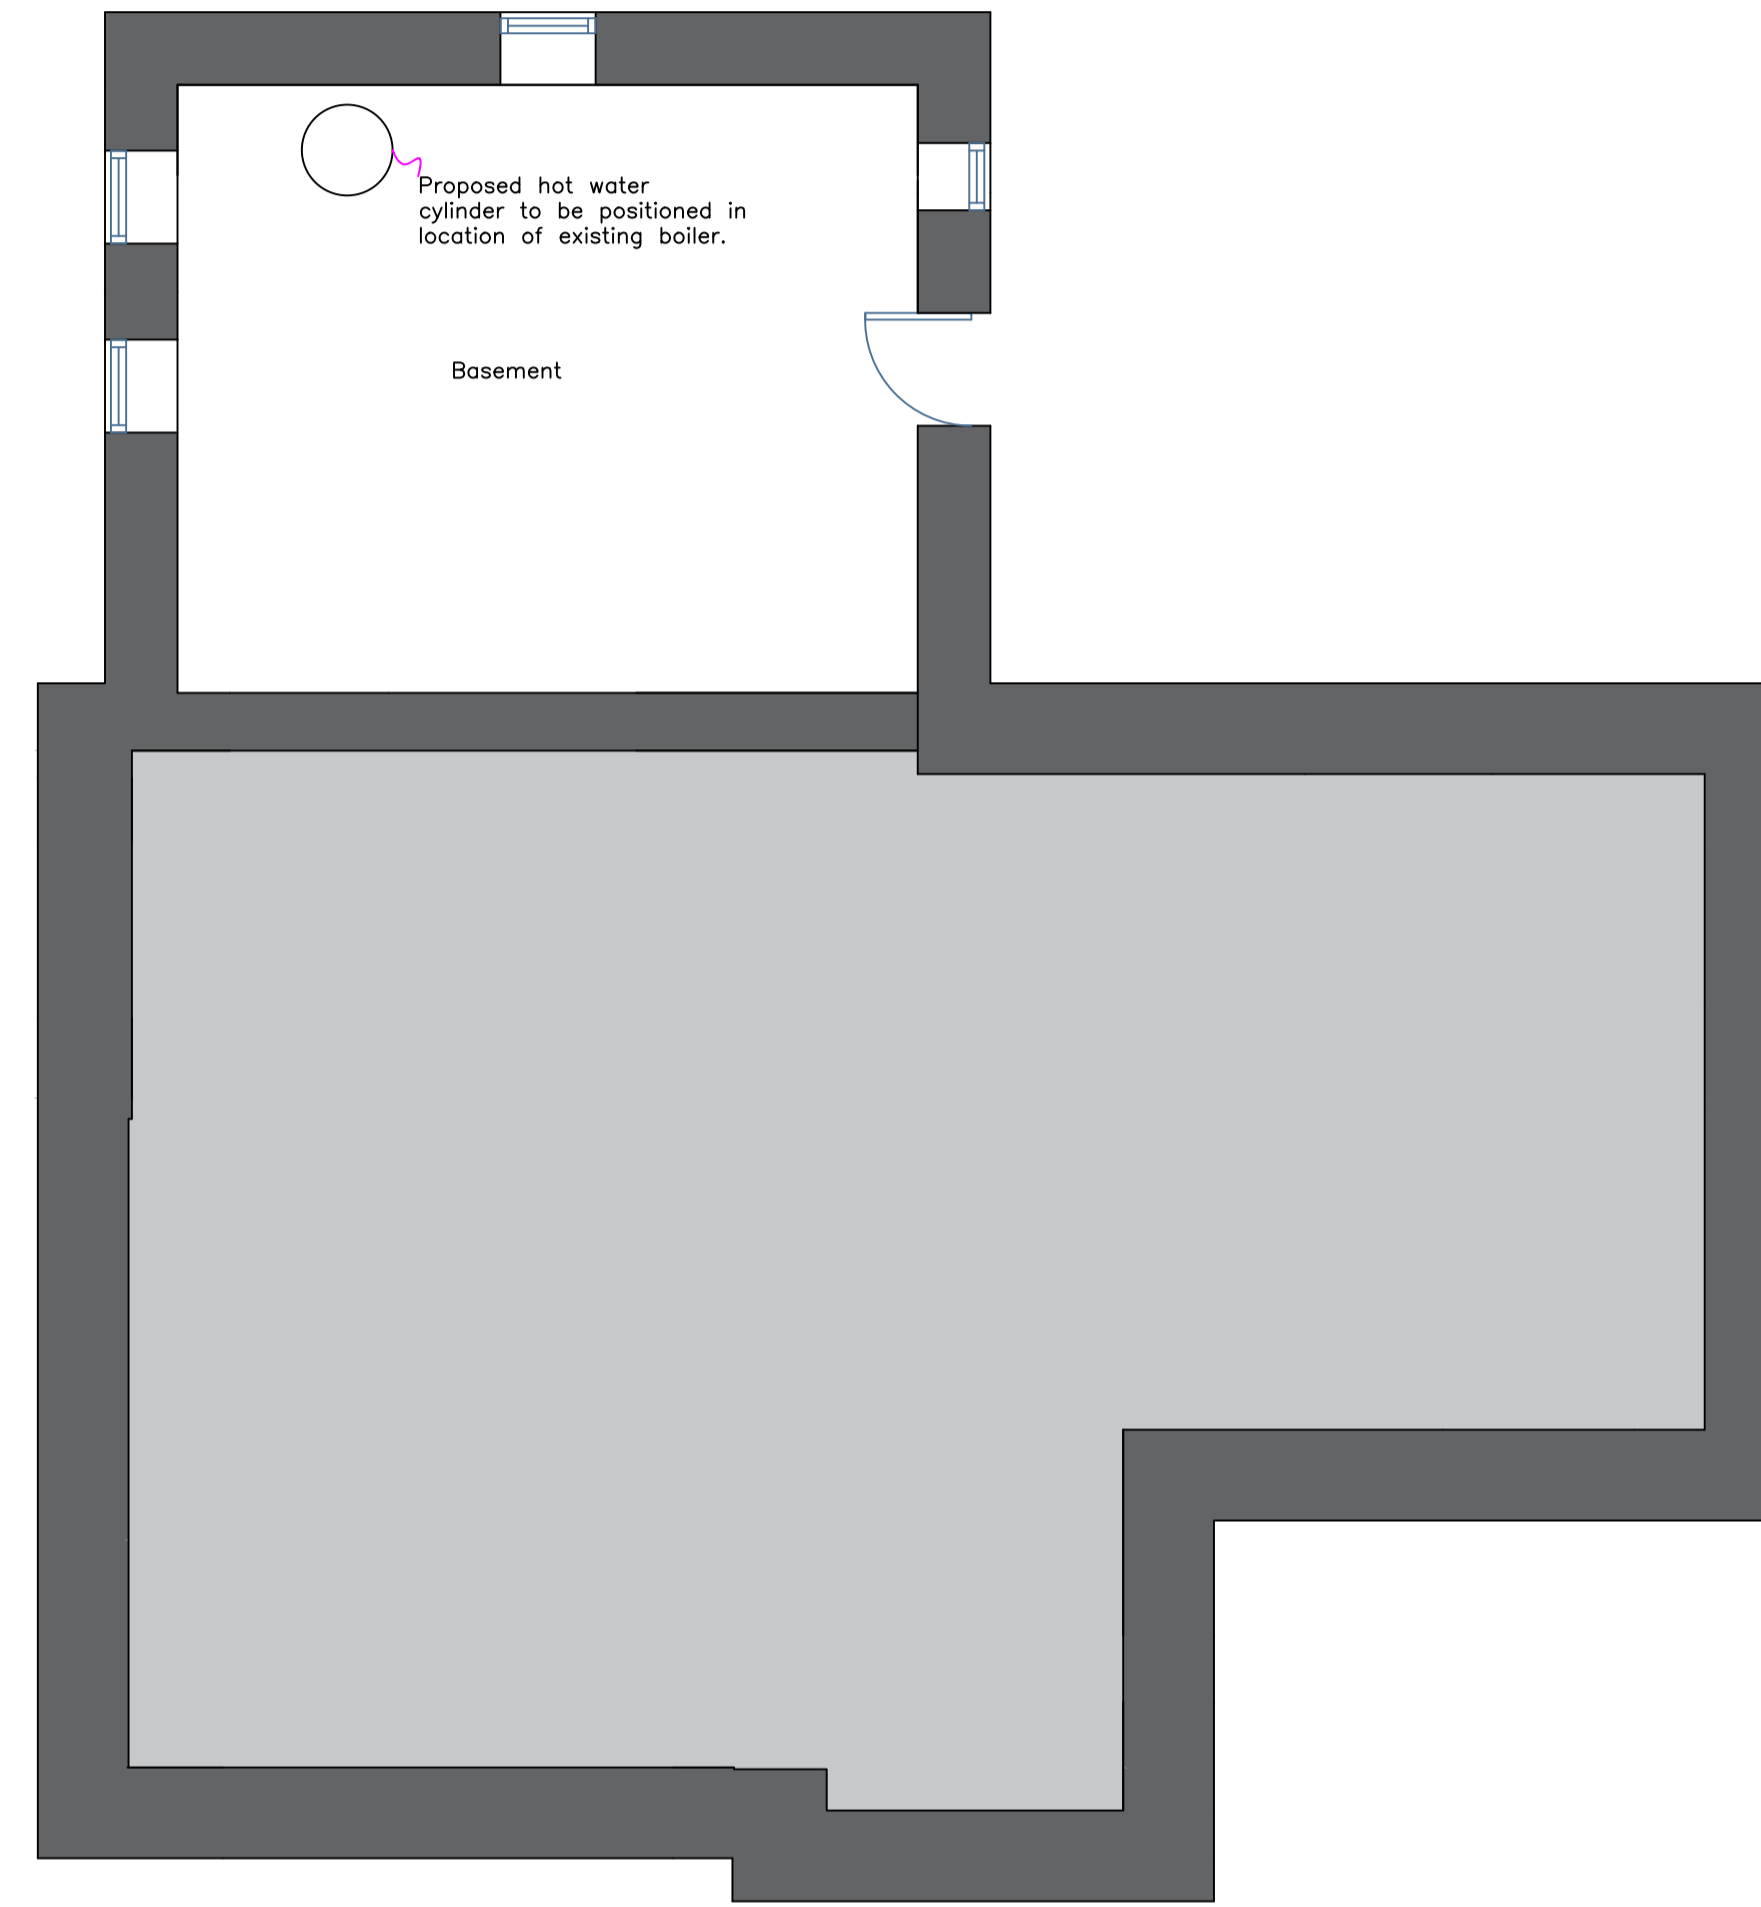

Basement Floor Layout – Existing
 1:50 @ A1

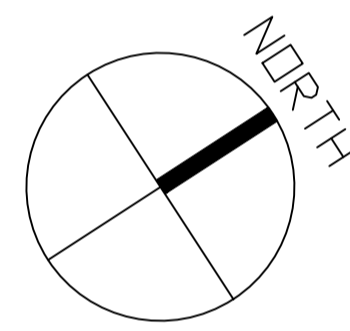

Basement Floor Layout – Proposed
 1:50 @ A1

Revisions:

All dimensions checked on site with any discrepancies reported to Pro-found Development - do not scale from drawing.

Drawing No:	C650-LBC-2-006
Scale:	1:50 @ A1
Drawn by:	JOR
Revision:	-
Date:	04.11.22