



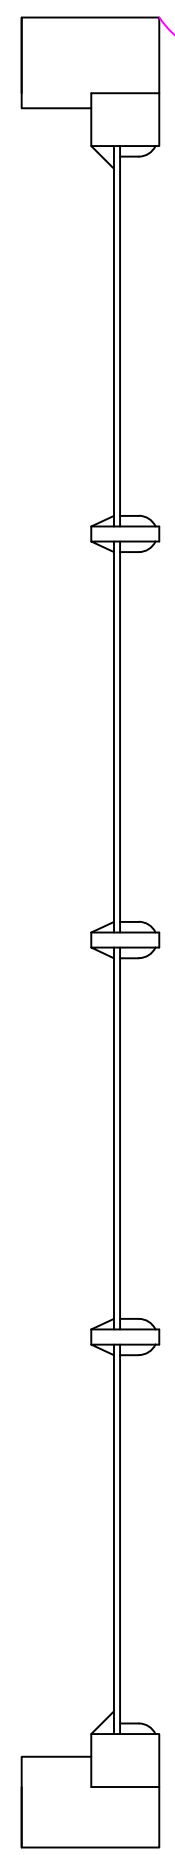

Vertical Section

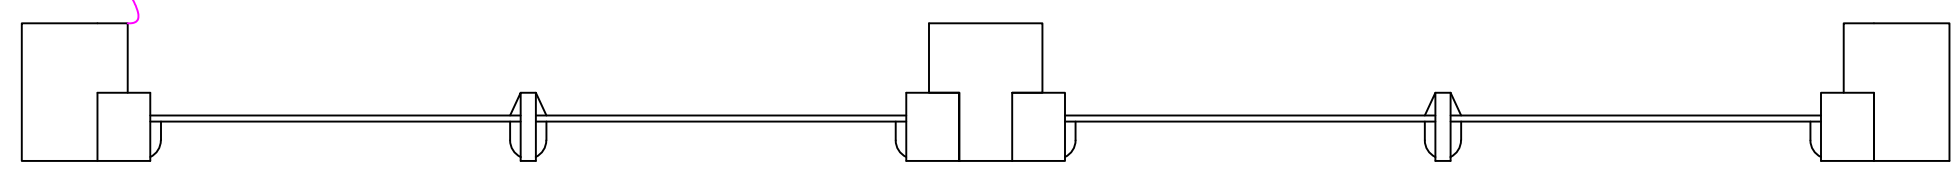

Horizontal Section



Proposed Replacement Window Sections 1:5 @ A3



Chartered Building Consultancy & Contracting

205 Berwick Workspace
Boarding School Yard
Berwick-upon-Tweed
TD15 1BN

Tel: 01289 309752
e-mail: info@profounddevelopment.com
web: www.profounddevelopment.com

Client:
Gavin Neilson

Project:
West House - Shoreston

Drawing Title:
Section through Windows

Revisions:

| | |
|--|--|
| | |
| | |
| | |
| | |

All dimensions checked on site with any discrepancies reported to Pro-found Development - do not scale from drawing.

| | |
|-------------|----------------|
| Drawing No: | C650-LBC-2-005 |
| Scale: | 1:5 @ A3 |
| Drawn by: | JOR |
| Revision: | - |
| Date: | 15.09.22 |