




SCALE BAR 1:50

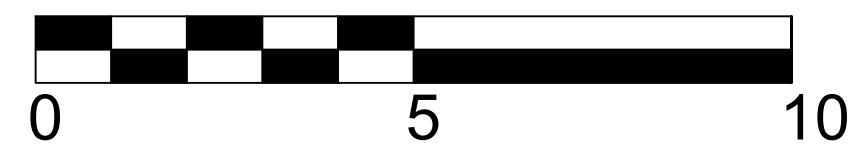


SCALE BAR 1:100

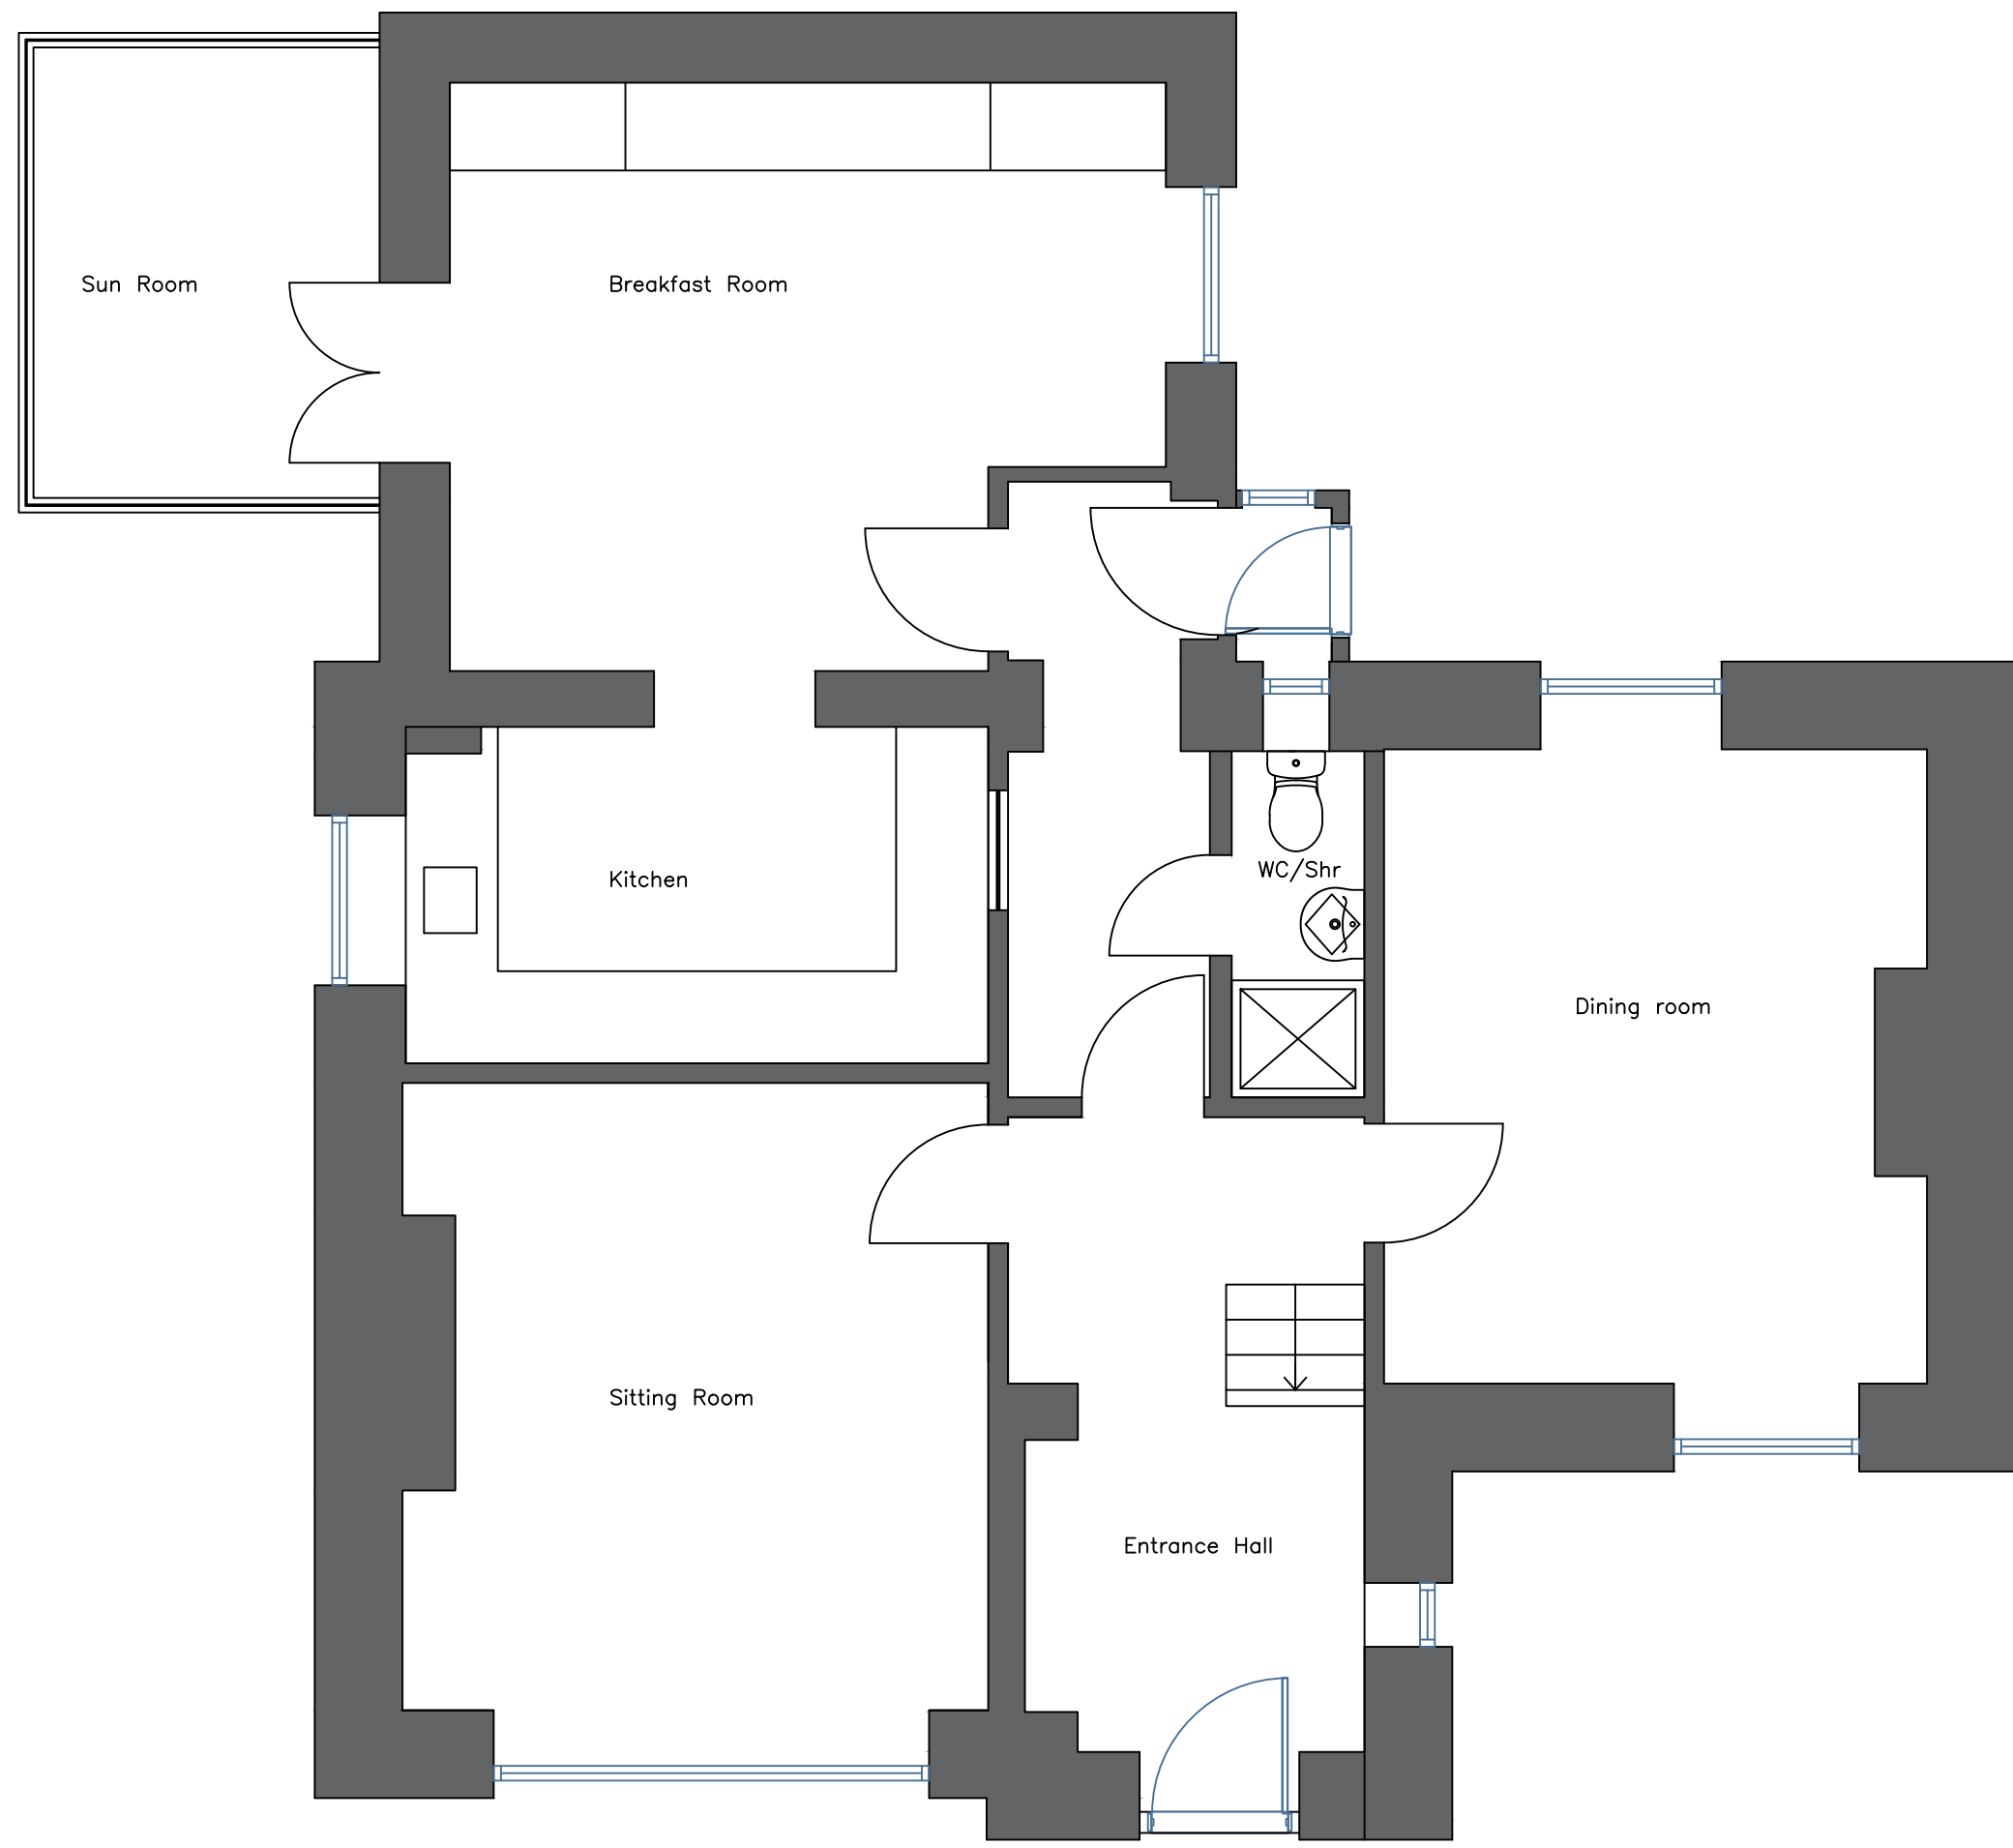

Ground Floor Layout - Existing 1:50 @ A1

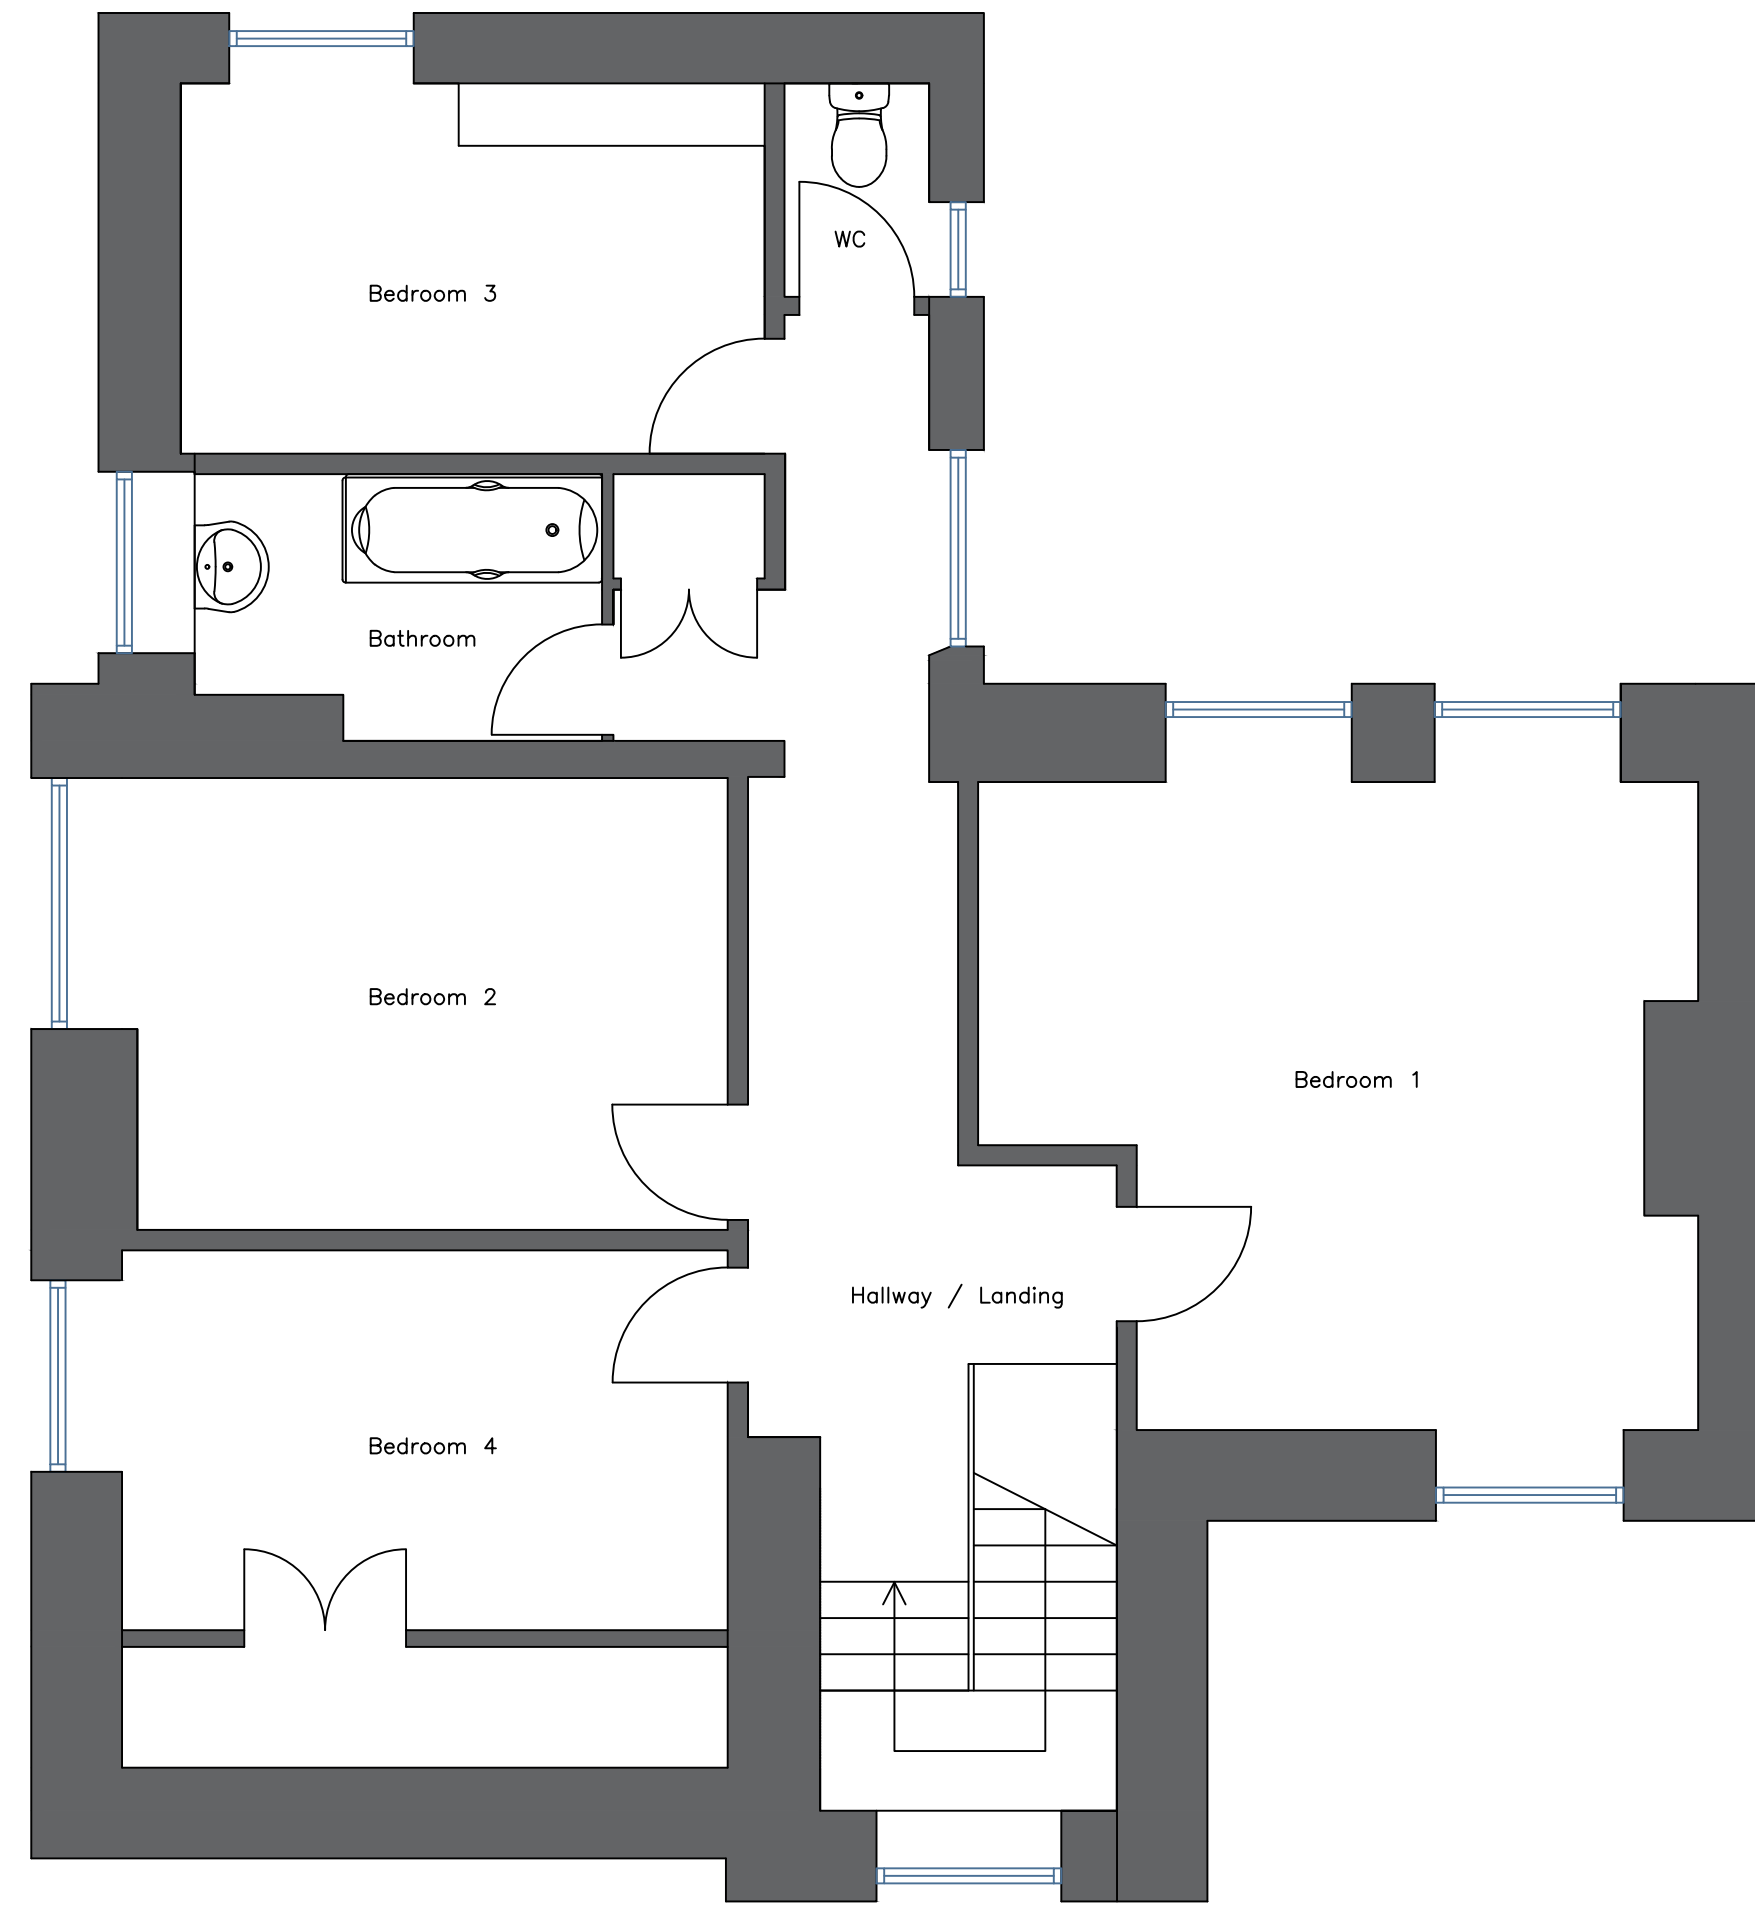

First Floor Layout - Existing 1:50 @ A1

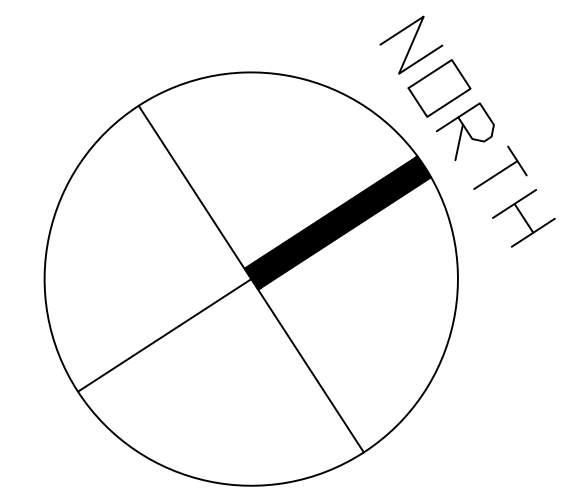

205 Berwick Workspace
Boarding School Yard
Berwick-upon-Tweed
TD15 1BN

Tel: 01289 309752
e-mail: info@profounddevelopment.com
web: www.profounddevelopment.com

Client: Mr Gavin Neilson


Project: West House, Shoreston

Drawing Title: Existing Layouts & Elevations

Revisions:

All dimensions checked on site with any discrepancies reported to Pro-found Development - do not scale from drawing.


Drawing No:	C650-LBC-002
Scale:	1:50 1:100 @ A1
Drawn by:	JOR
Revision:	-
Date:	29.01.21

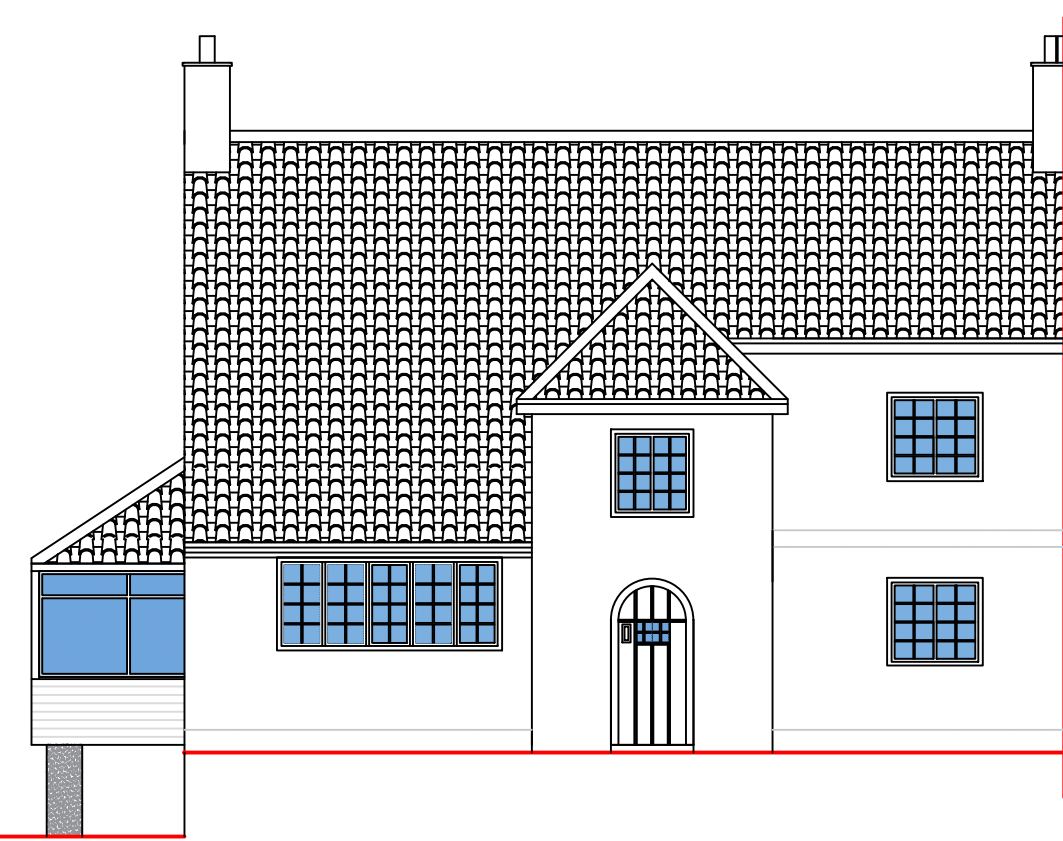


Existing Front (South East) Elevation 1:100 @ A1



Existing Side (South West) Elevation 1:100 @ A1

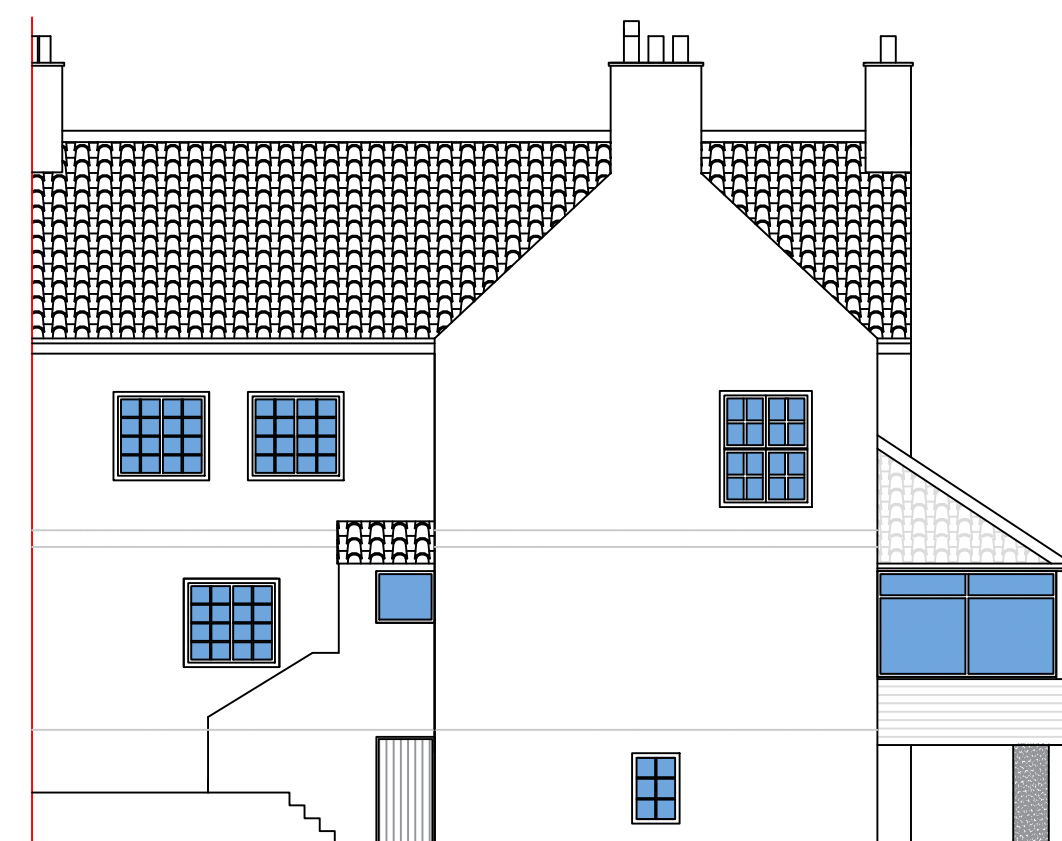

Existing Rear (North West) Elevation 1:100 @ A1

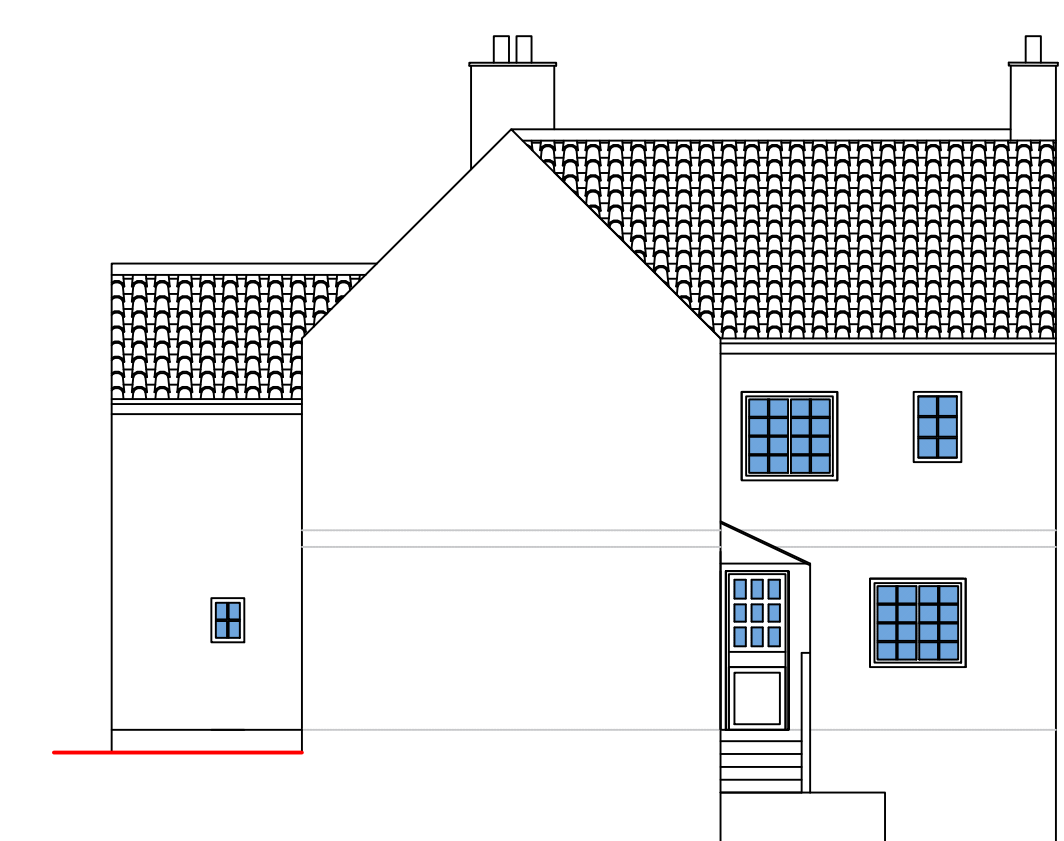

Existing Side (North East) Elevation 1:100 @ A1