

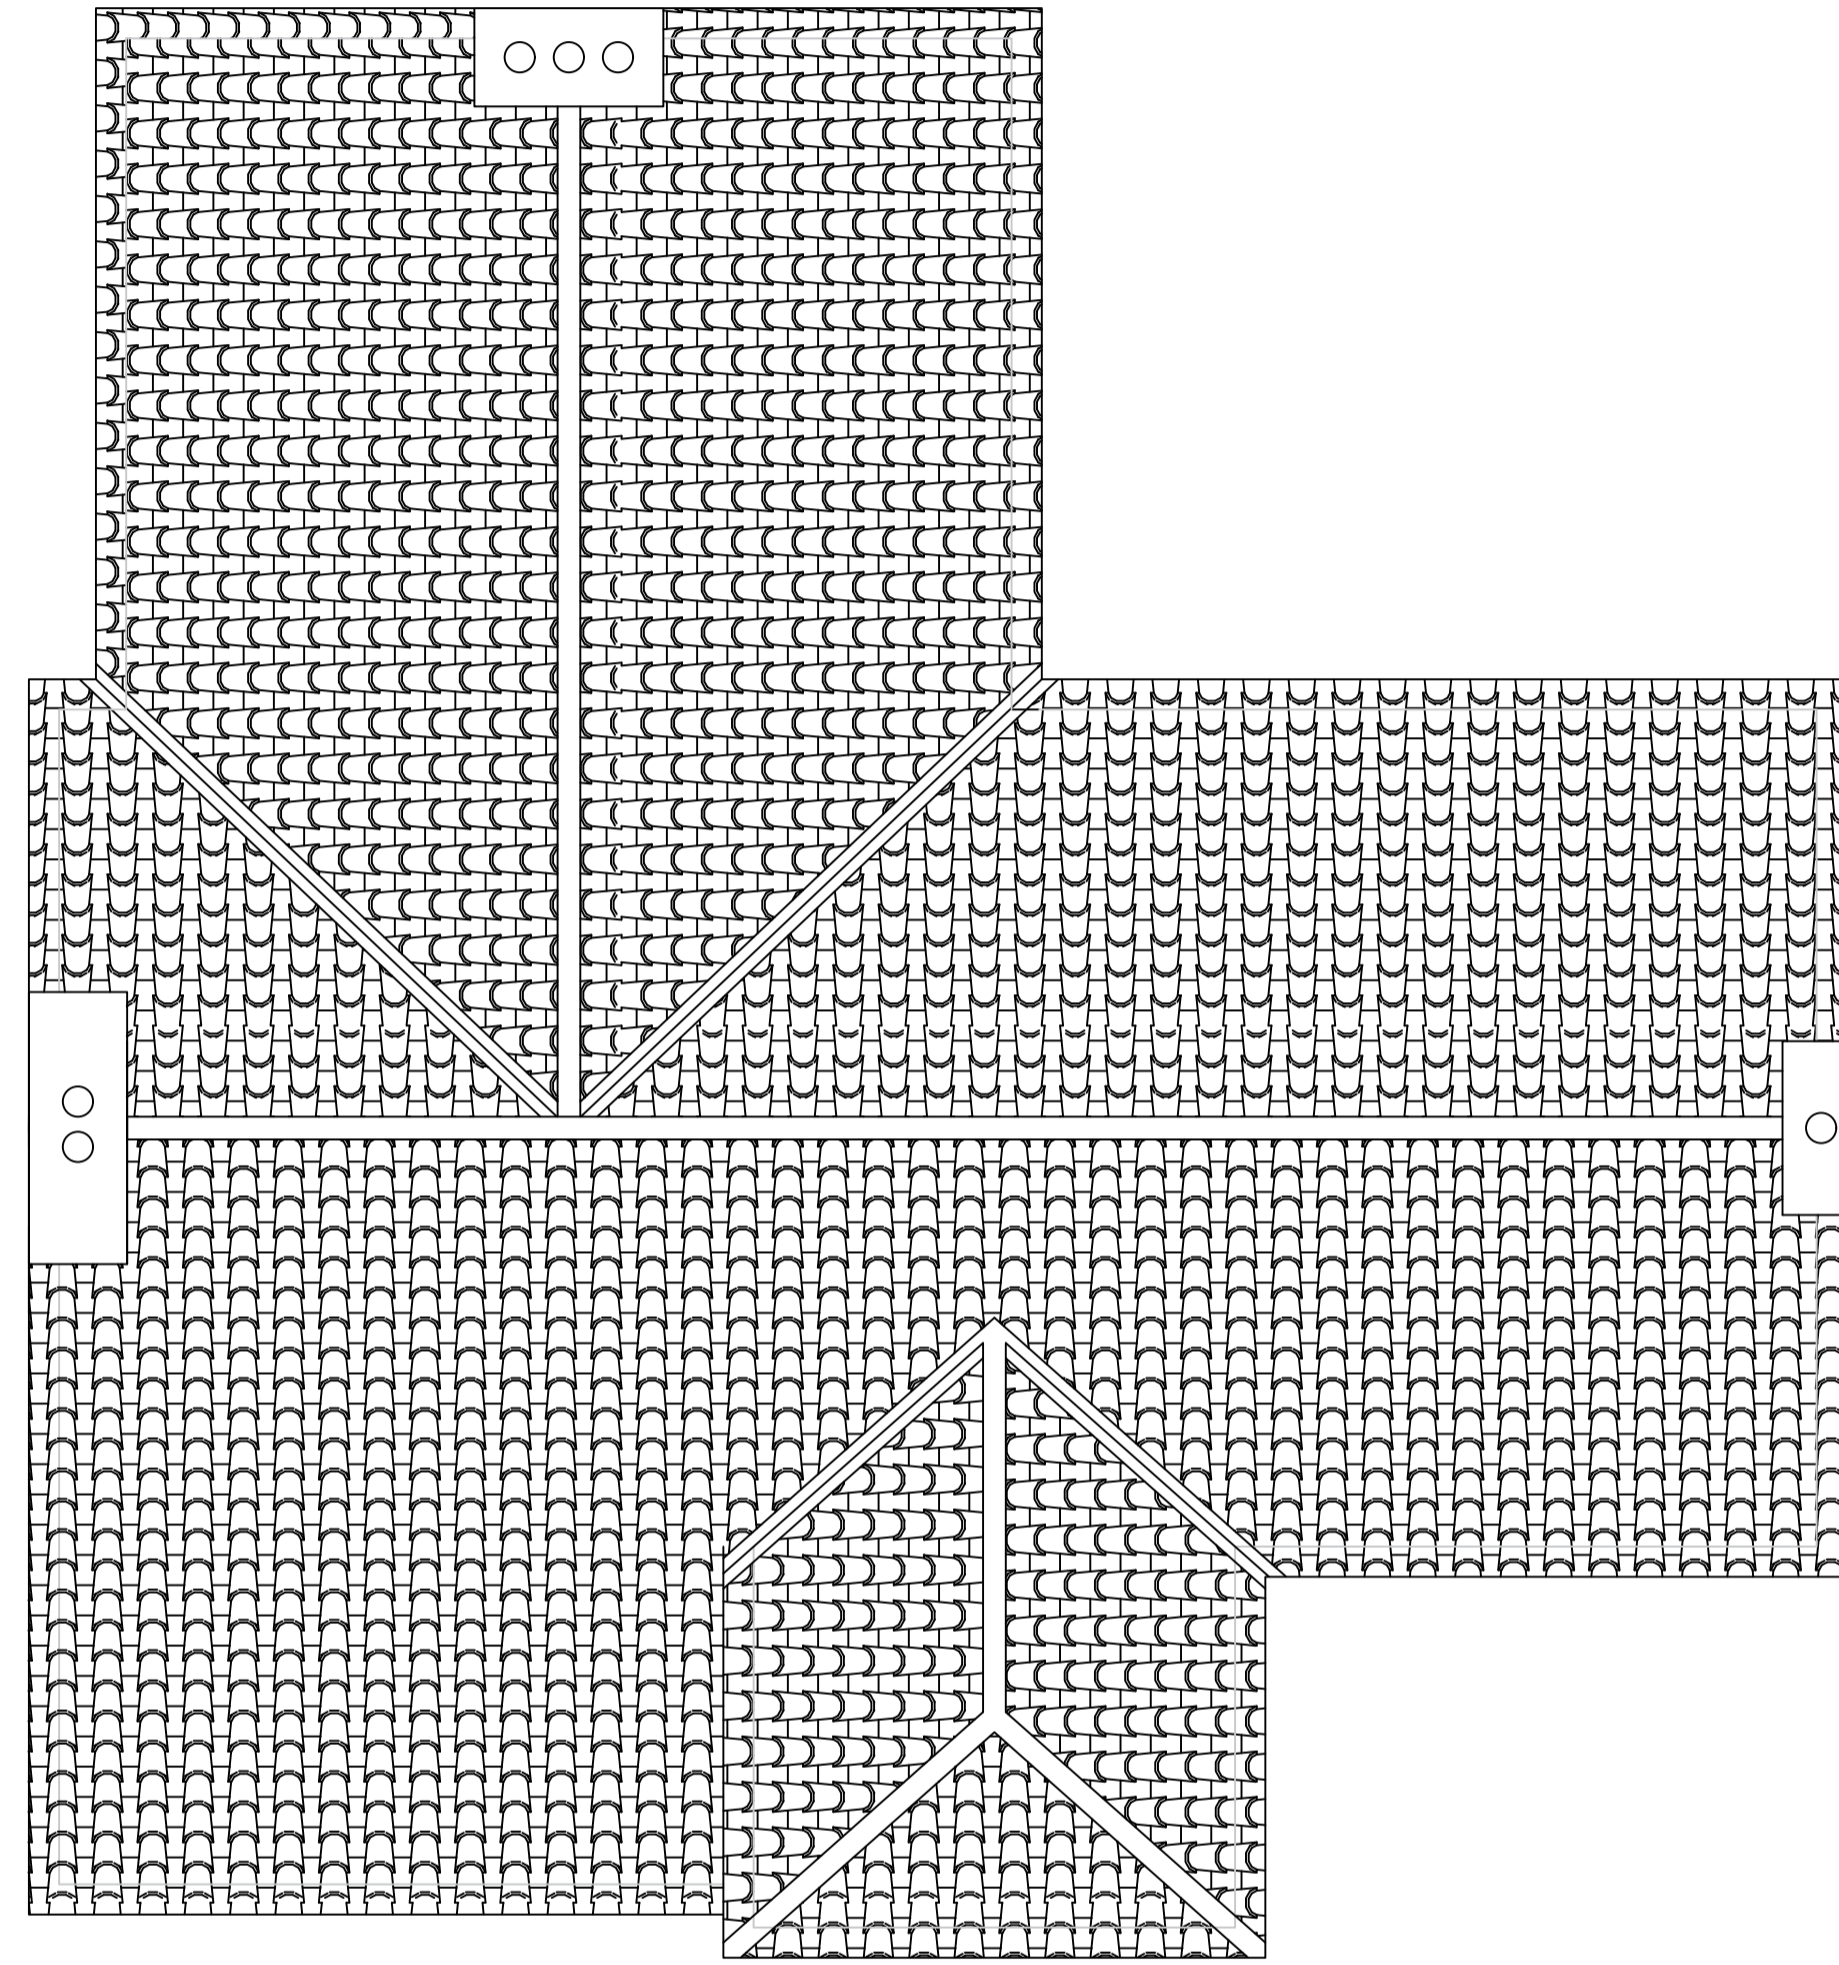


SCALE BAR 1:50

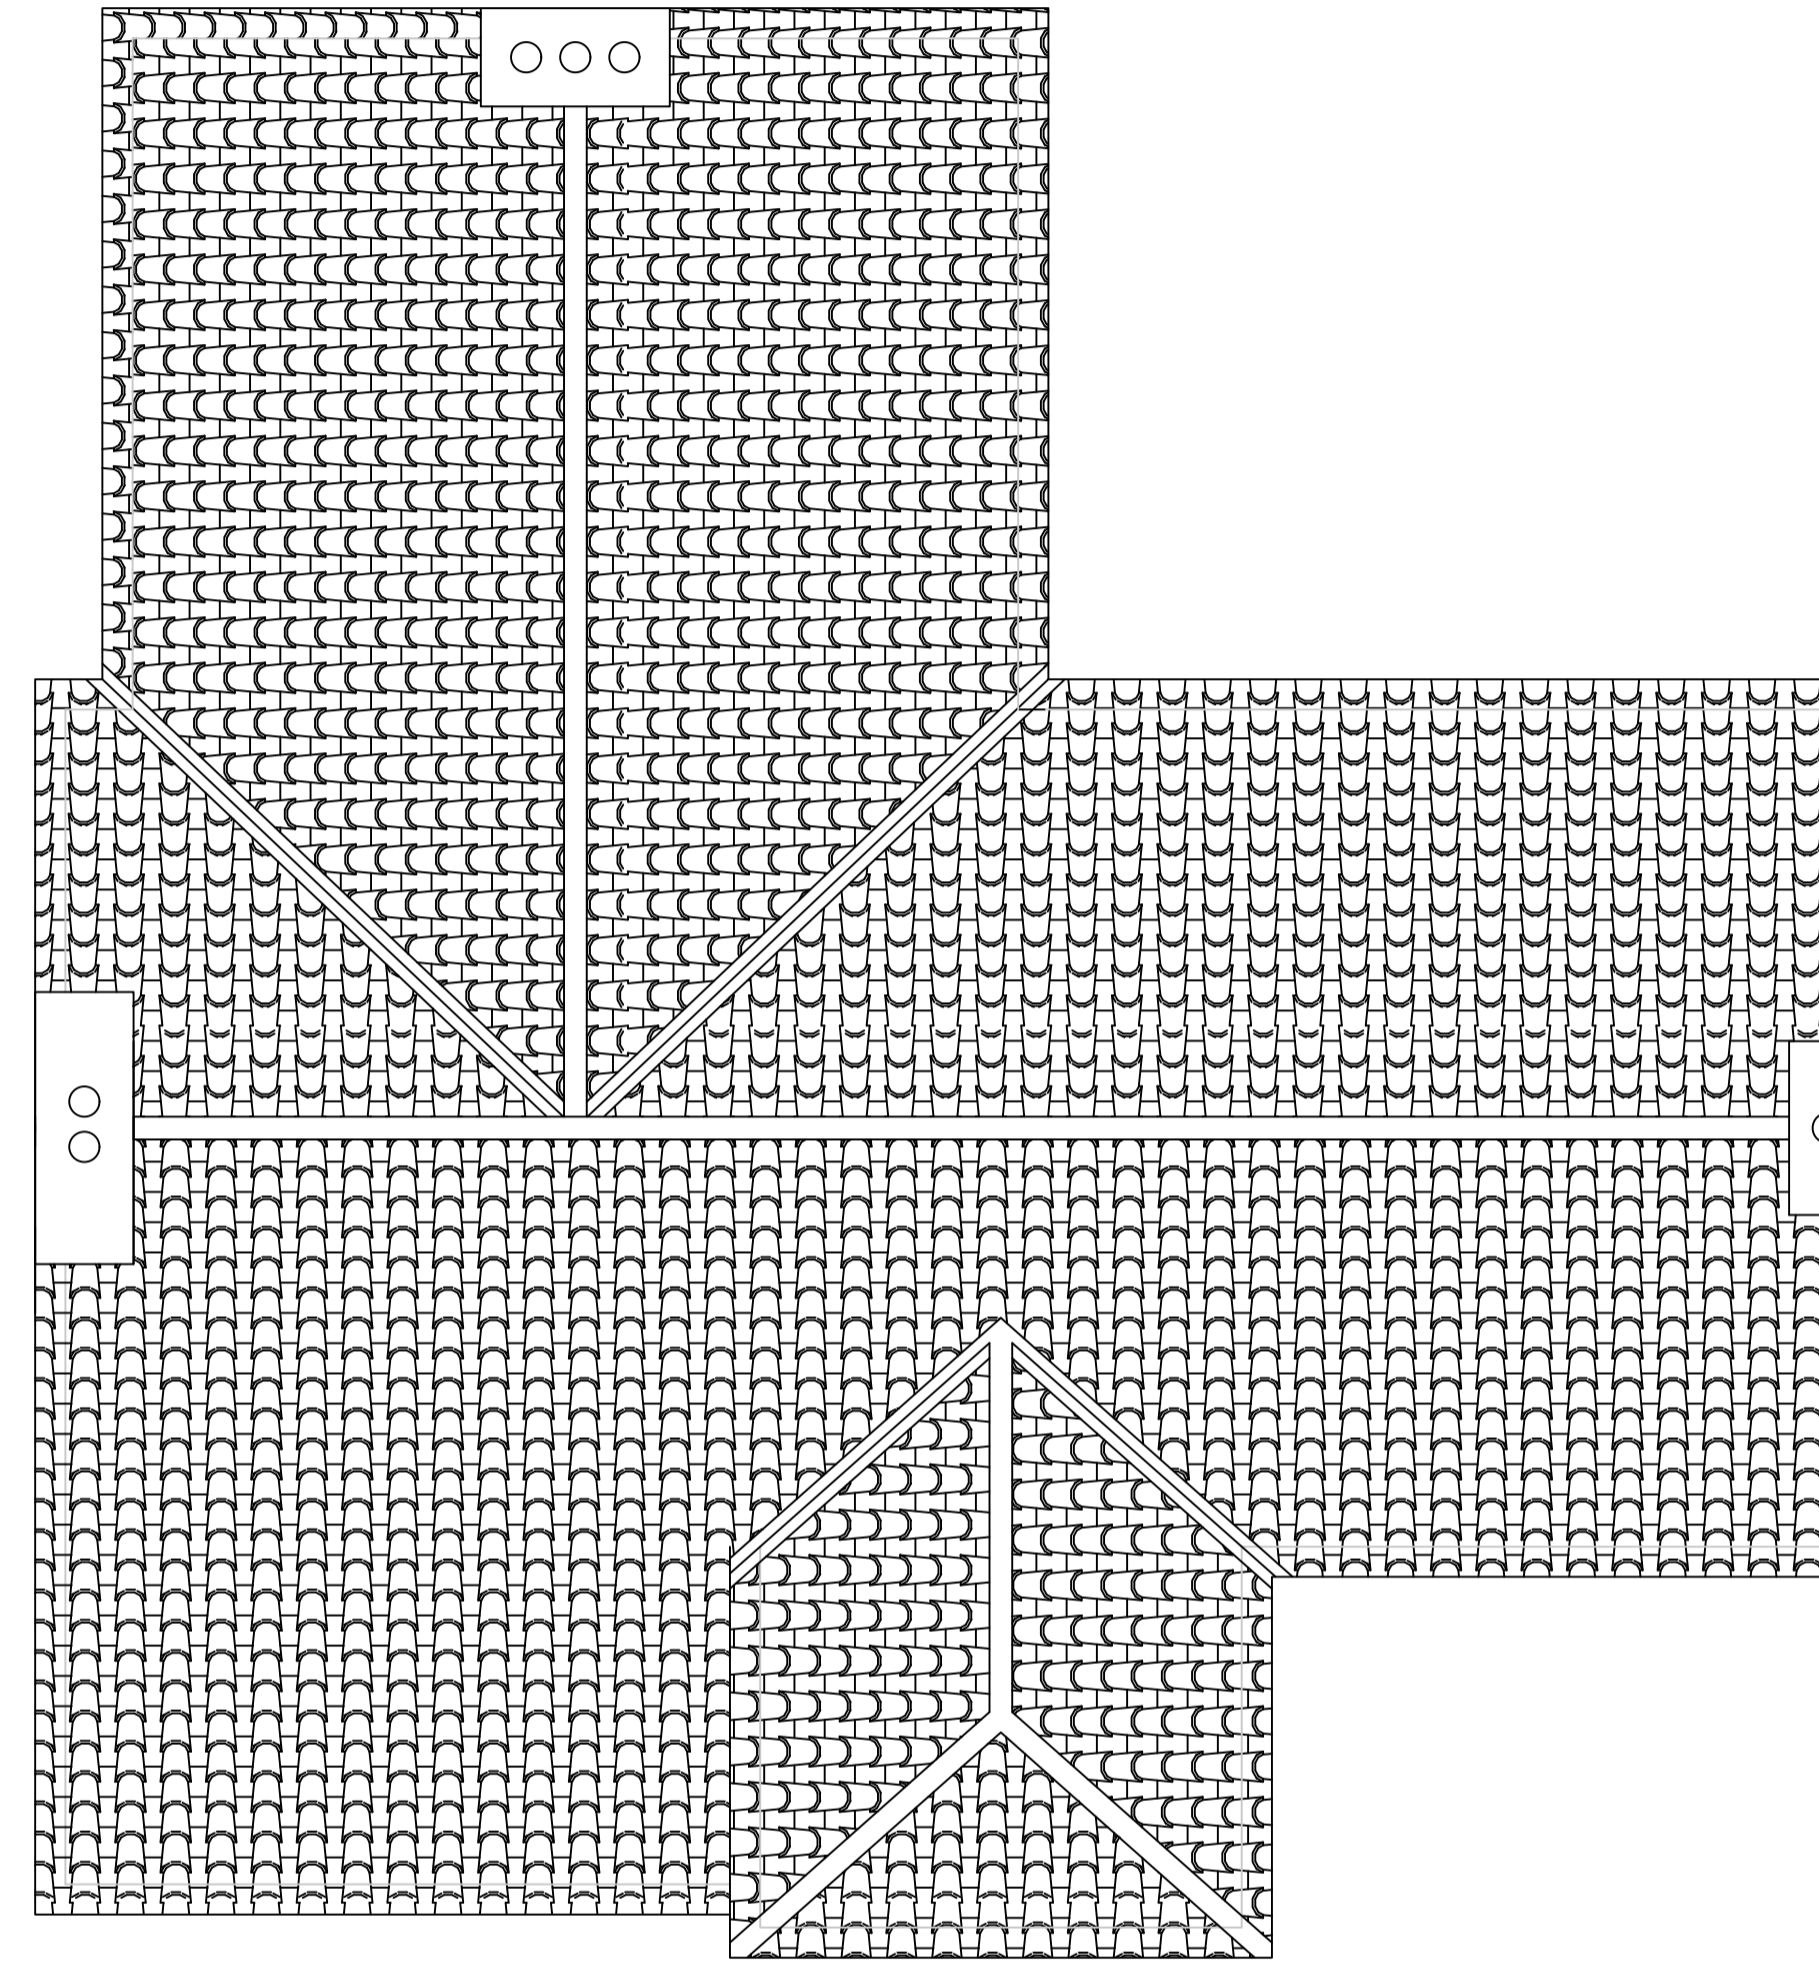

Roof Layout – Existing  
1:50 @ A1

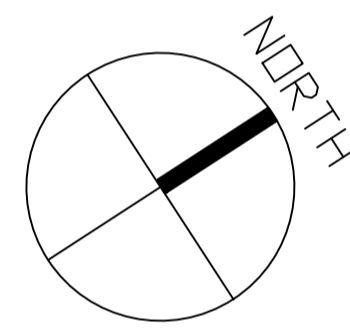

Roof Layout – Proposed  
1:50 @ A1

Revisions:

|  |  |
|--|--|
|  |  |
|  |  |
|  |  |
|  |  |

All dimensions checked on site with any discrepancies reported to Pro-found Development - do not scale from drawing.

|             |                |
|-------------|----------------|
| Drawing No: | C650-LBC-2-007 |
| Scale:      | 1:50 @ A1      |
| Drawn by:   | JOR            |
| Revision:   | -              |
| Date:       | 04.11.22       |