


SCALE BAR 1:500

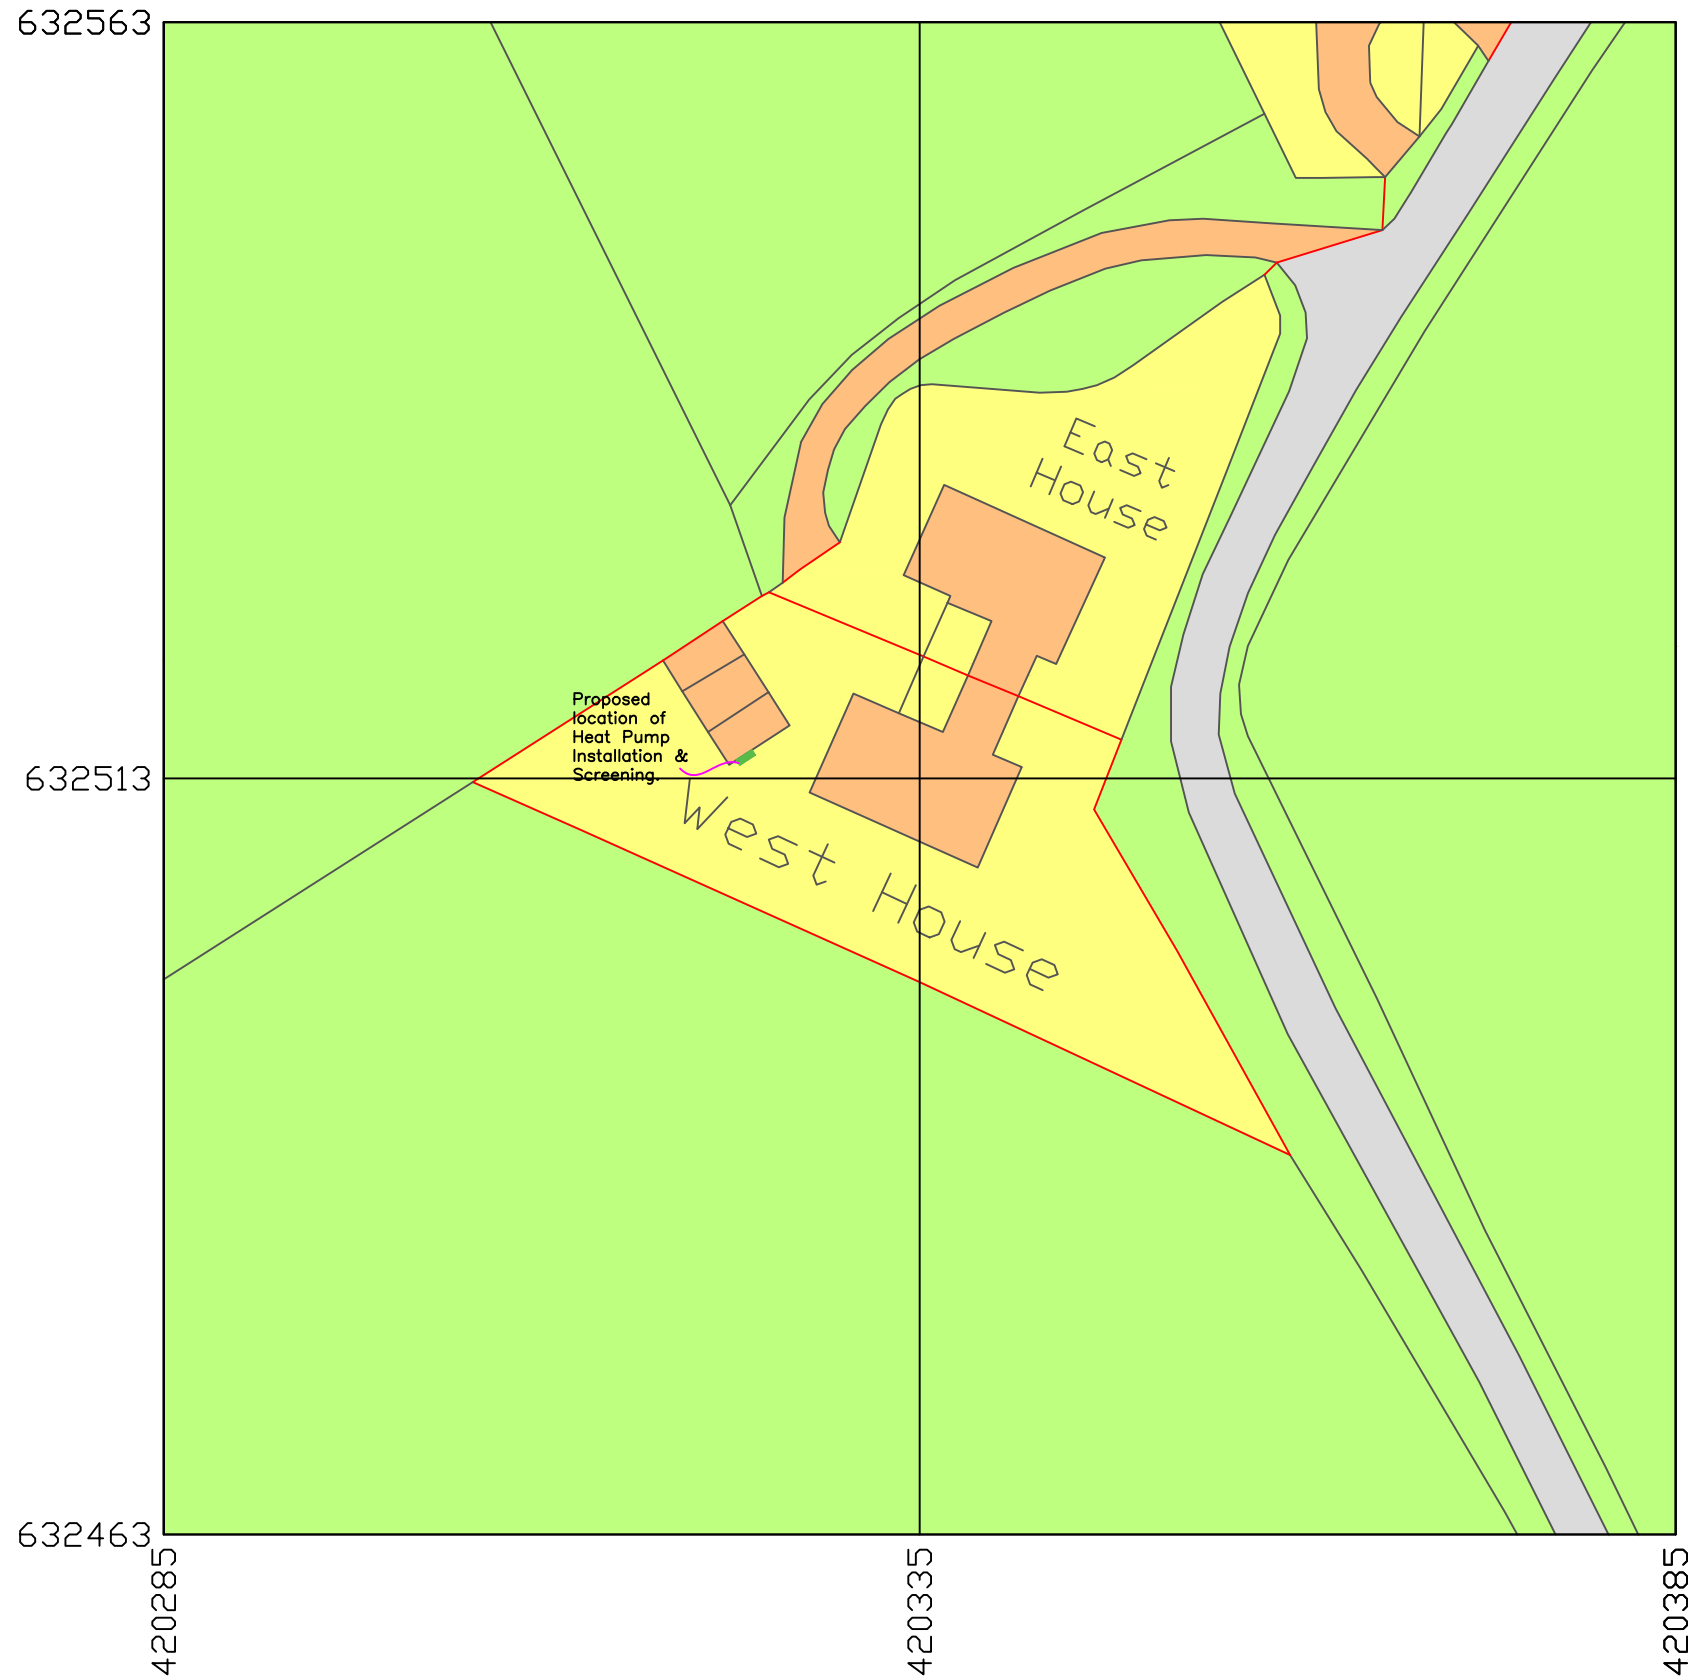

Chartered Building Consultancy & Contracting

205 Berwick Workspace
Boarding School Yard
Berwick-upon-Tweed
TD15 1BN

Tel: 01289 309752
e-mail: info@profounddevelopment.com
web: www.profounddevelopment.com

Client:
Gavin Neilson

Project:
West House - Shoreston

Drawing Title:
Proposed Block Plan

Revisions:

All dimensions checked on site with any discrepancies reported to Pro-found Development - do not scale from drawing.

Drawing No:	C650-LBC-2-001
Scale:	1:500 @ A3
Drawn by:	JOR
Revision:	-
Date:	11.10.22

