


Location Plan 1:1250


Detached annexe to rear of no.25 Sandy Lane  
 Planning approval ref: 6/2015/0652

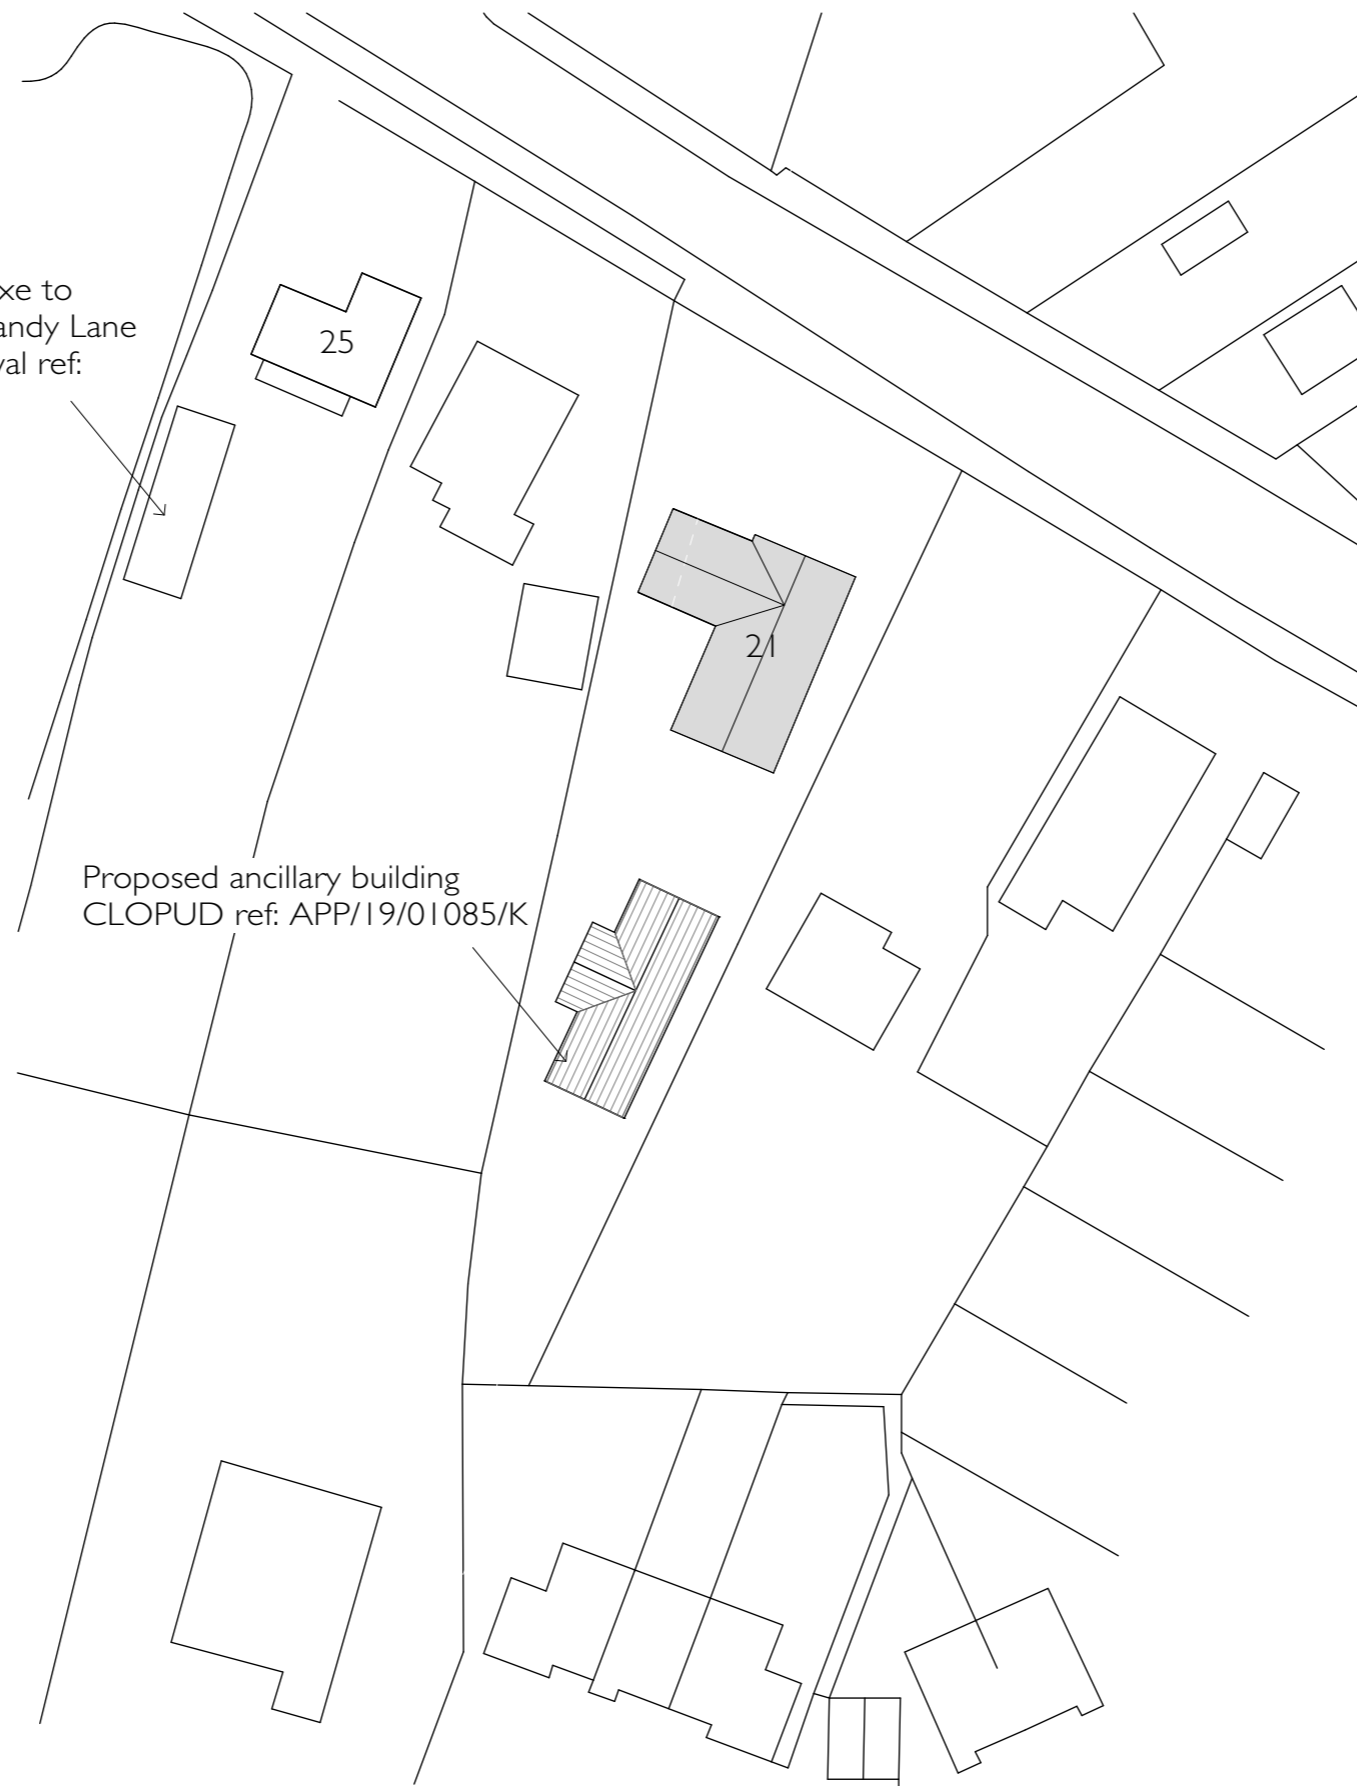

Block Plan 1:500

Proposed ancillary building  
 CLOPUD ref: APP/19/01085/K

Note:  
 This drawing is the copyright of Morgan Carey Architects.  
 It may not be copied, reproduced or altered in any way without their written authority.  
 Do not scale for construction purposes - use figured dimensions.  
 Check dimensions on site before work proceeds. Report discrepancies to the Architects.  
 If in doubt, ask!

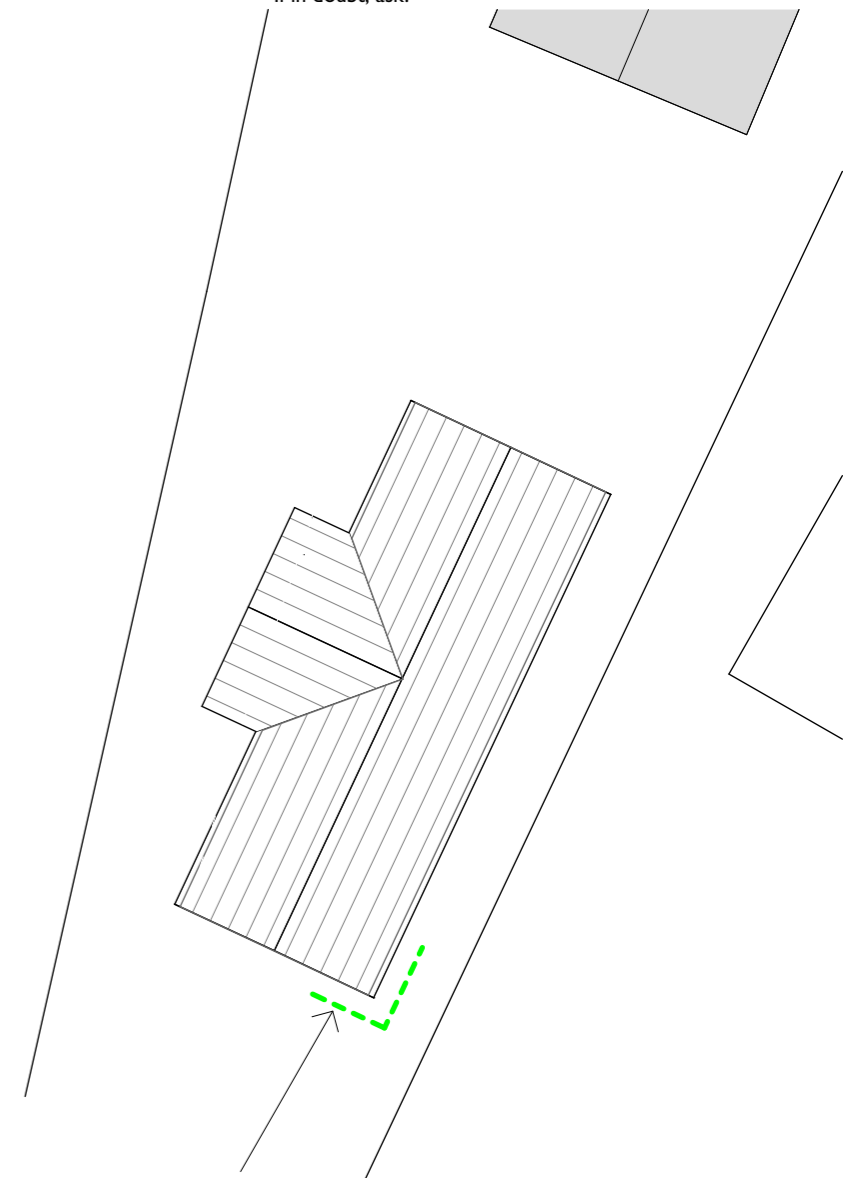

Location of trenches shown dashed, dug 700mm deep with water + electrical ducting installed (see photo sheets)

Plan Extract 1:200



Rev	Date	Amendment
A	14/10/2022	Note re: trench location added



THE GOODS SHED  
 SANDFORD LANE  
 WAREHAM BH20 4DX

tel: 01929 557878

mca@morgancarey.co.uk  
 www.morgancarey.co.uk

with MCA Lawray

80mm at A3 17158-A.pln

Date November 2019

Scale @A3 1:500, 1:200

17158.05 A

Mrs J Grant

21 Sandy Lane, Upton

Location and Block Plan