



Note:
 This drawing is the copyright of Morgan Carey Architects.
 It may not be copied, reproduced or altered in any way without
 their written authority.
 Do not scale for construction purposes - use figured dimensions.
 Check dimensions on site before work proceeds. Report
 discrepancies to the Architects.
 If in doubt, ask!

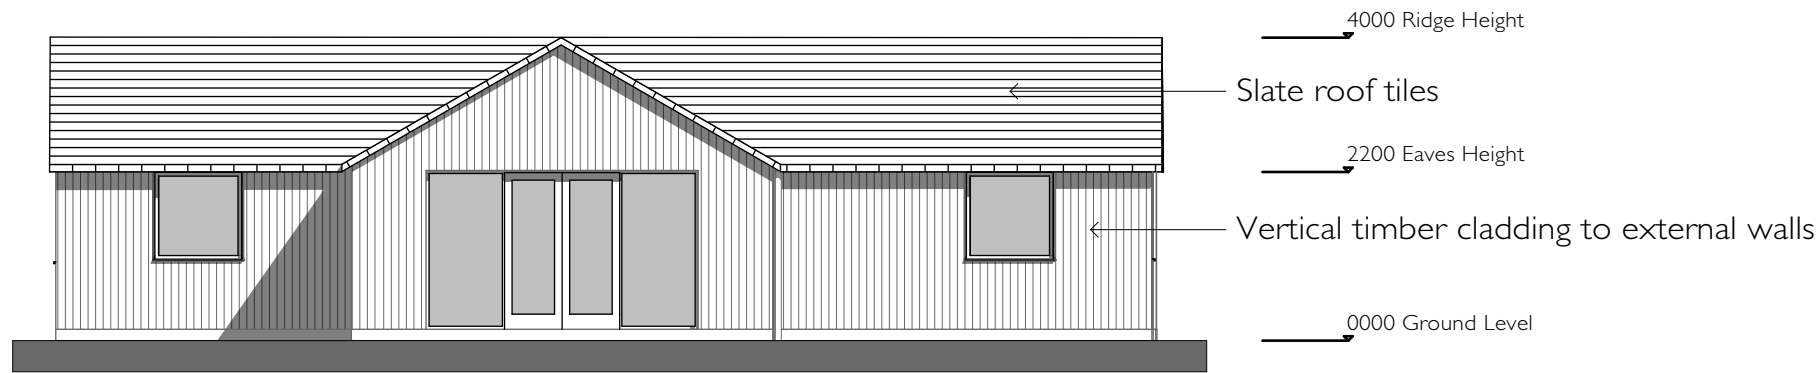


West Elevation

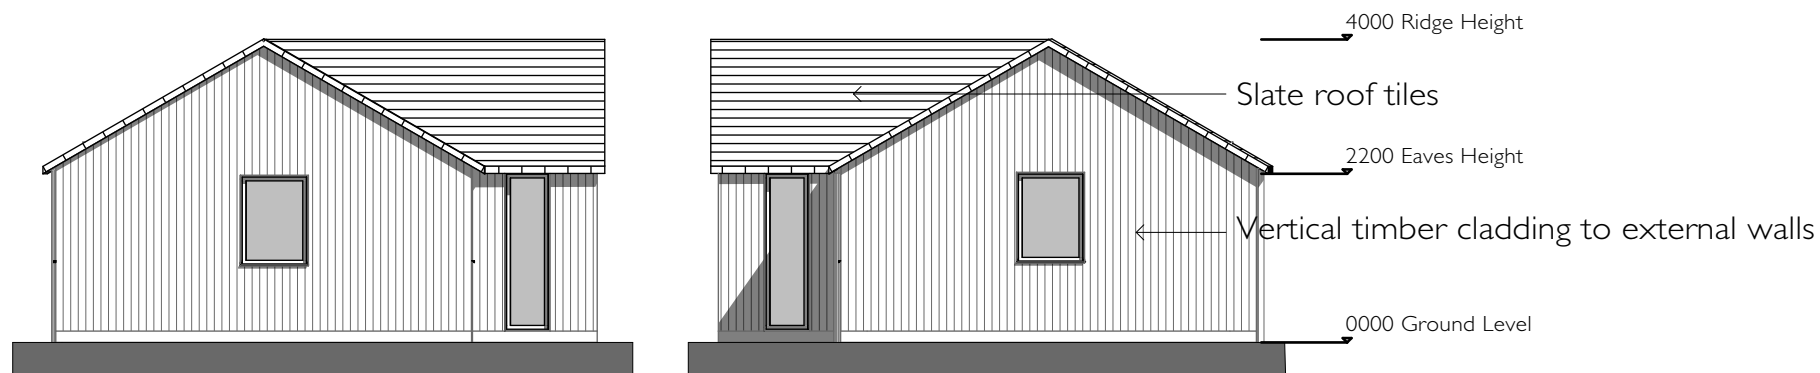


North Elevation

South Elevation

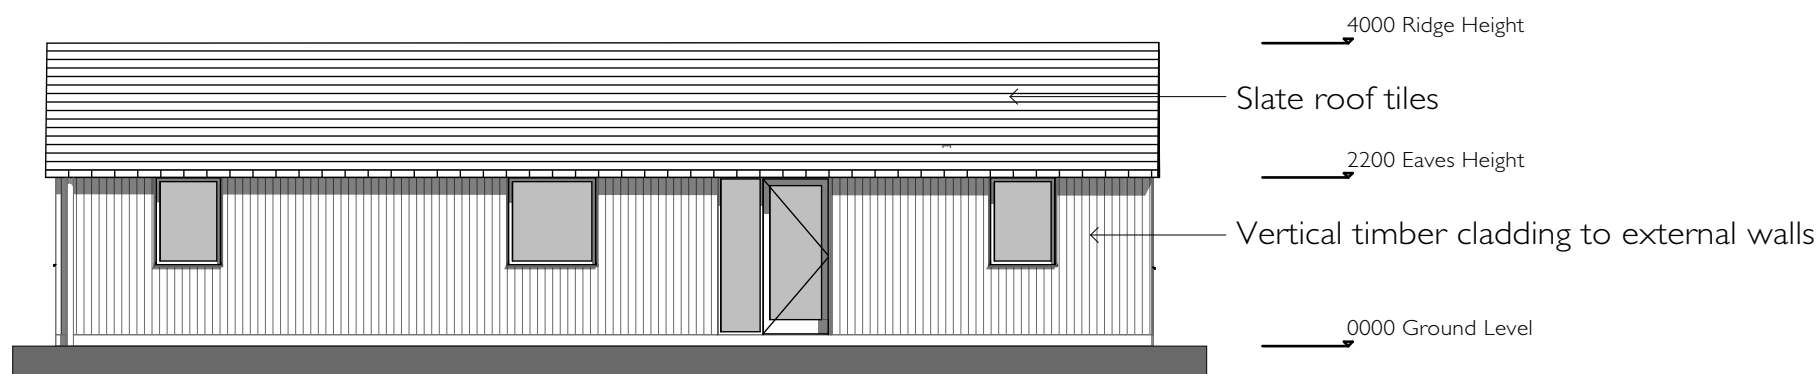

East Elevation

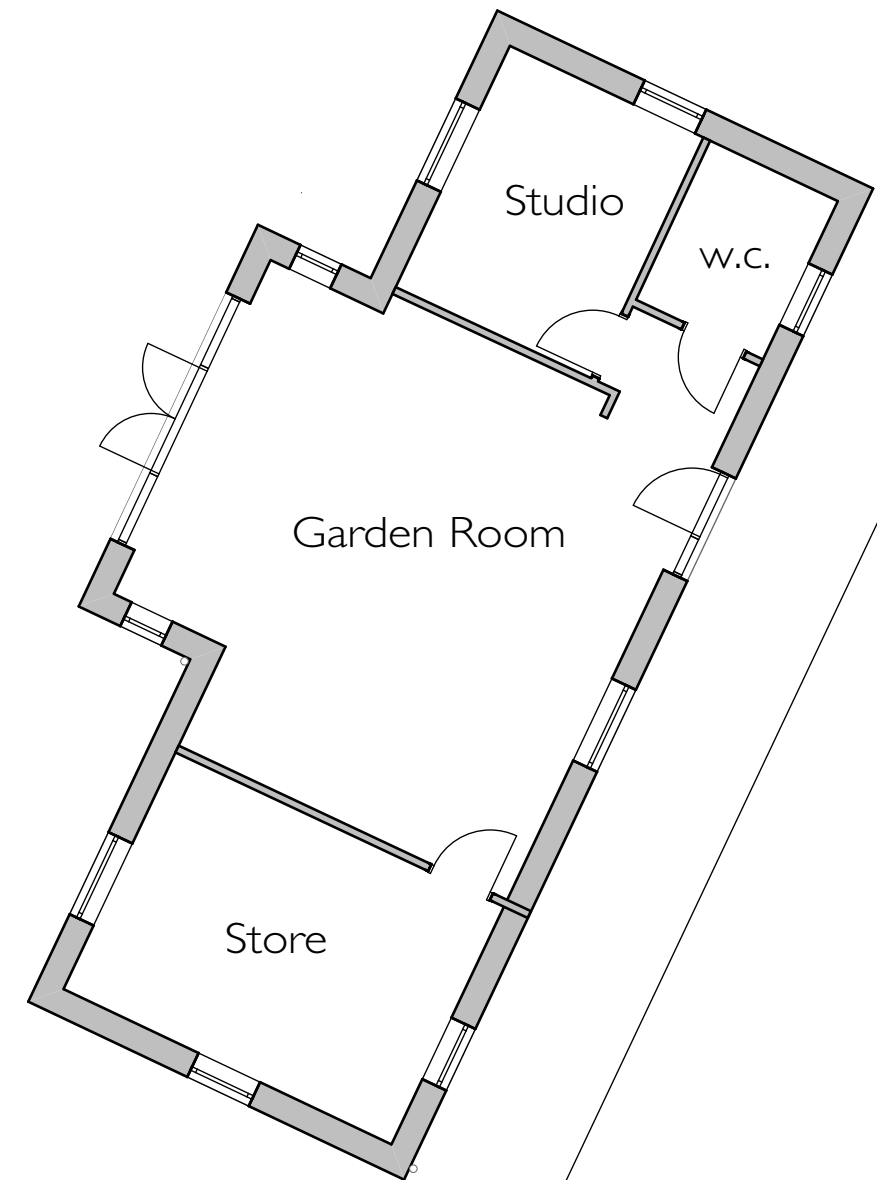

Proposed Floor Plan



Rev	Date	Amendment
	26/11/2019	



THE GOODS SHED
 SANDFORD LANE
 WAREHAM BH20 4DX

tel: 01929 557878

mca@morgancarey.co.uk
 www.morgancarey.co.uk

with MCA Lawray

80mm at A3 17158-A.pln

Date November 2019

Scale @A3 1:100

17158.04

Mrs J Grant
 21 Sandy Lane, Upton

Proposed Plans and Elevations