


EXISTING ELEVATION

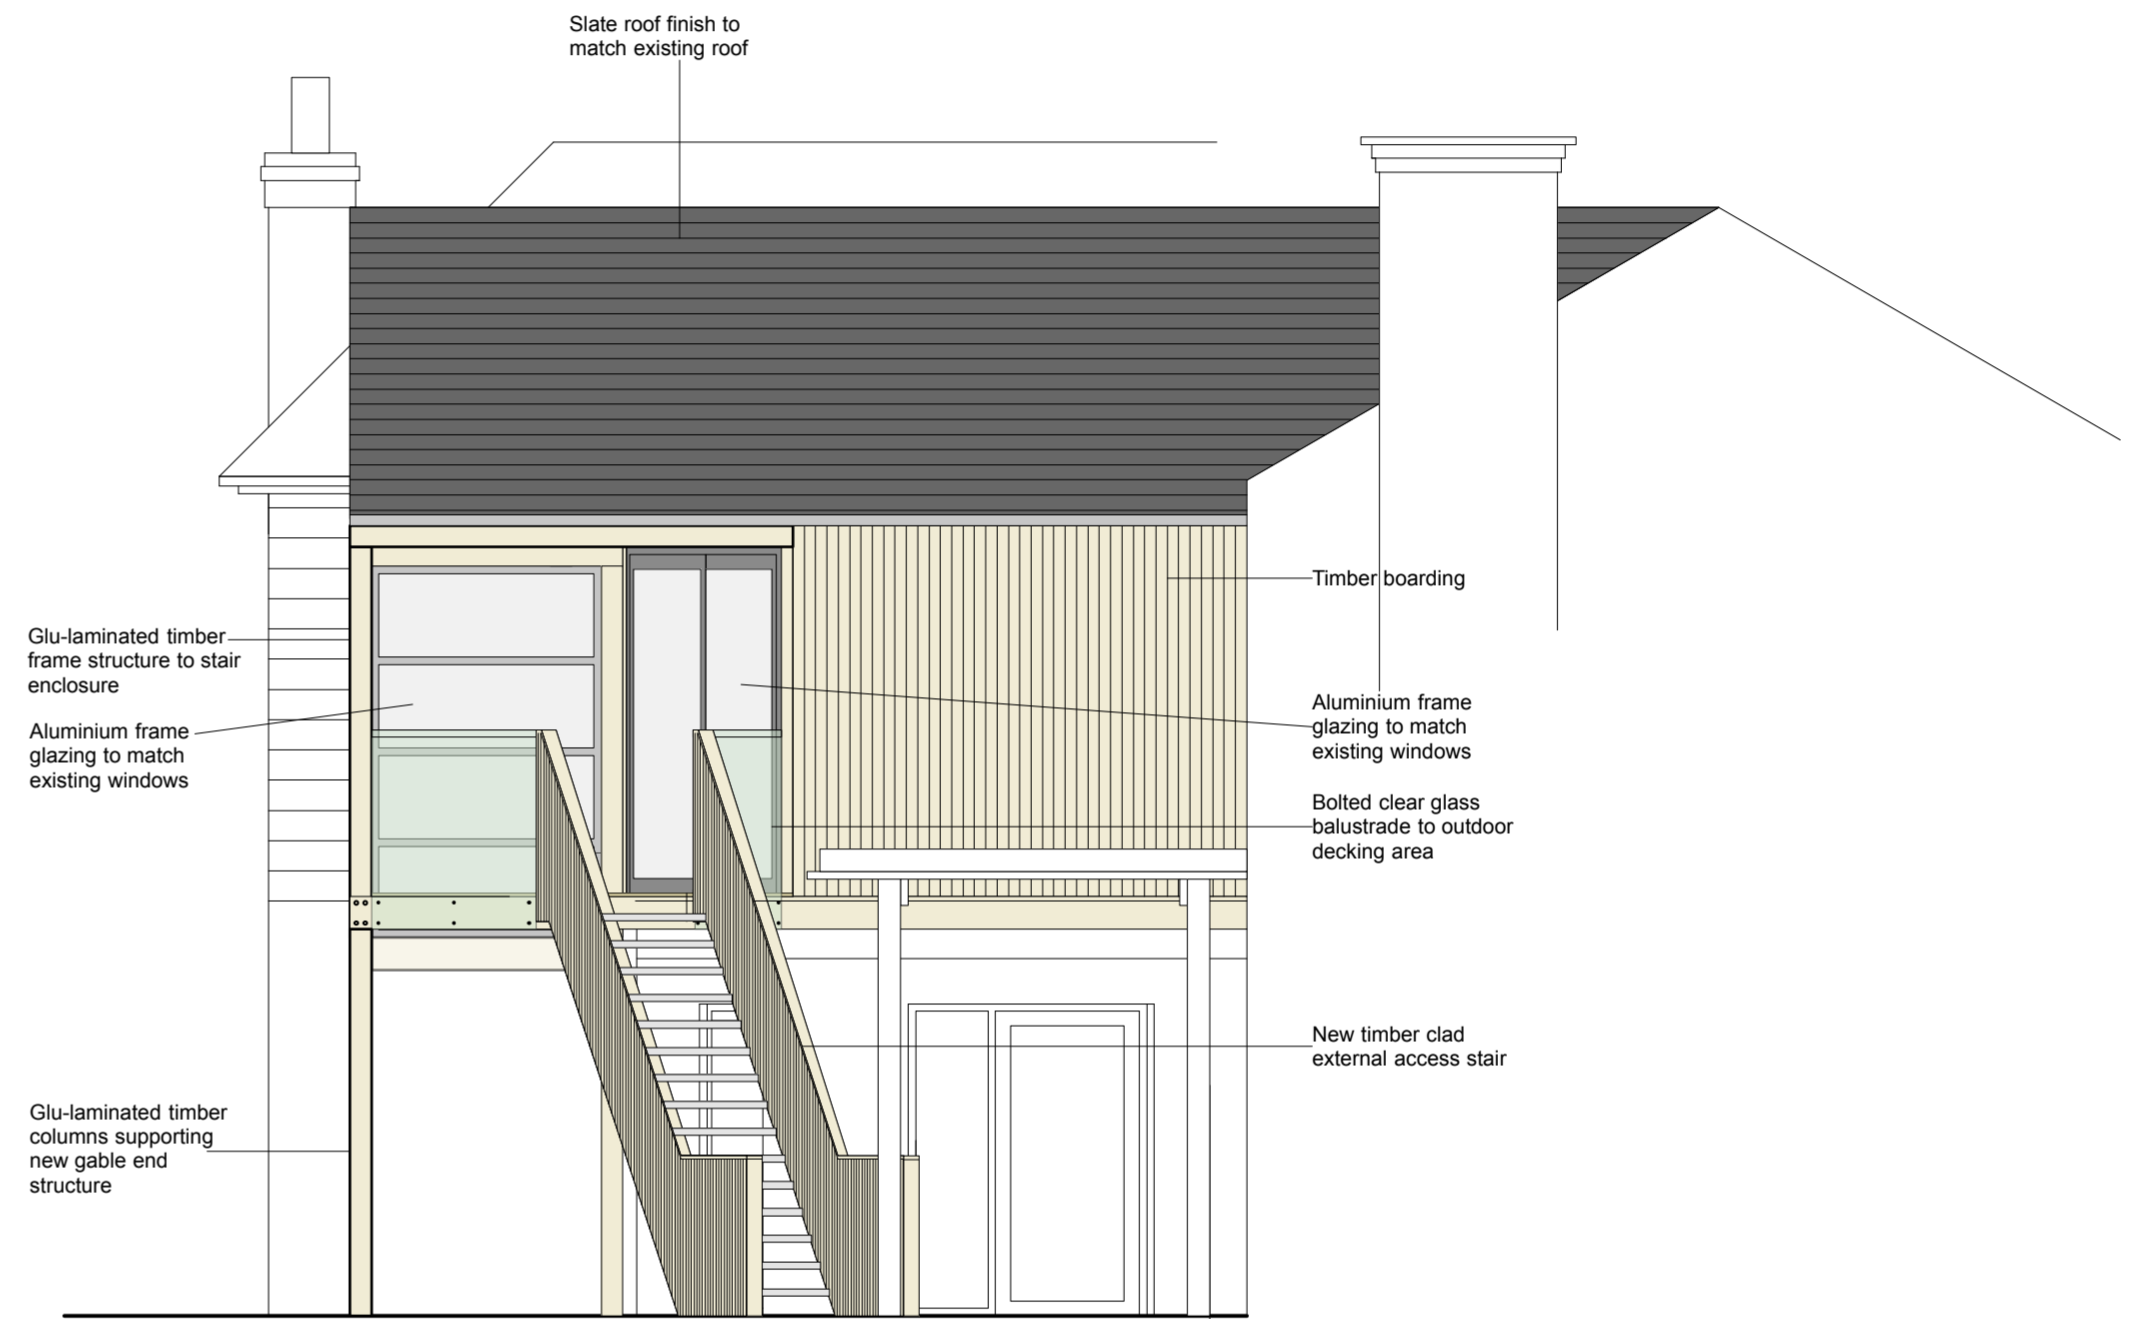

PROPOSED ELEVATION

Revisions :

Project :
The Old Volunteer Pub, Caythorpe Road, Caythorpe

Drawing :
Existing & Proposed elevations

Date :
Sept 2022

Scale :
1:50 @ A2 size

Drawing No. :
22/21/06

35 Albert Road
Alexandra Park
Nottingham, NG3 4JD

t : 0775 3677692
steve.banks@groundworksarchitects.co.uk
www.groundworksarchitects.co.uk