



EXISTING

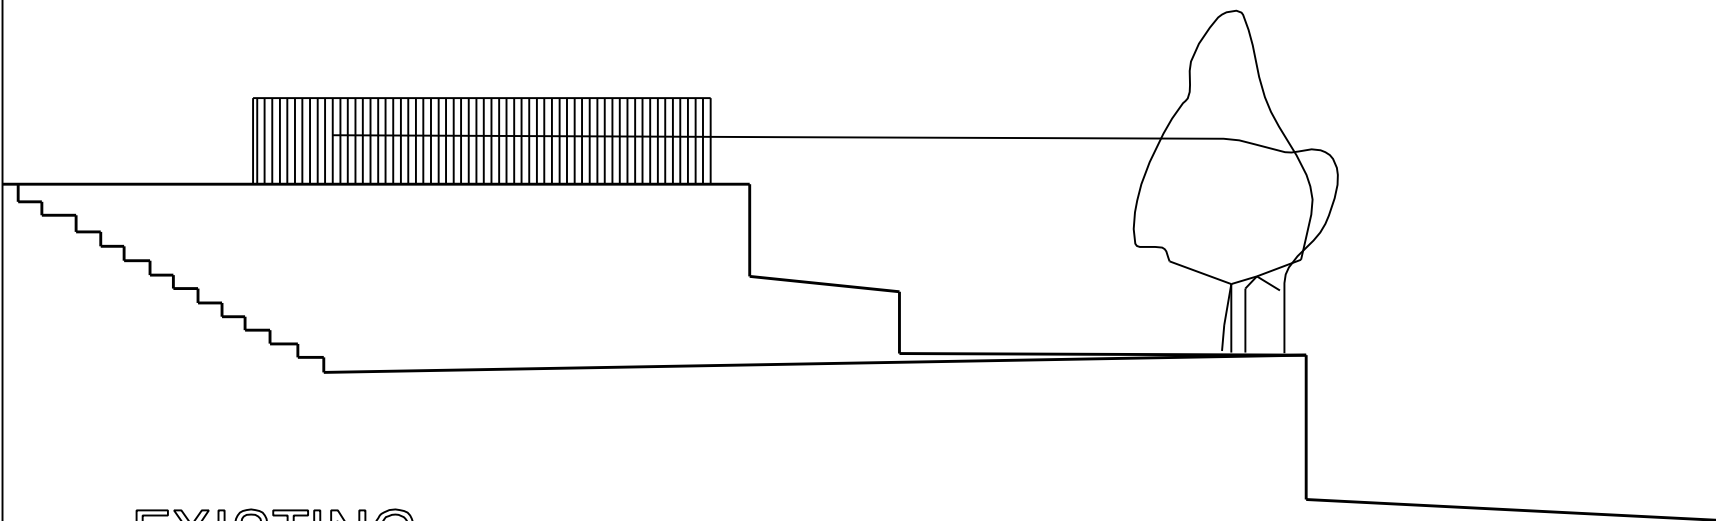

PROPOSED

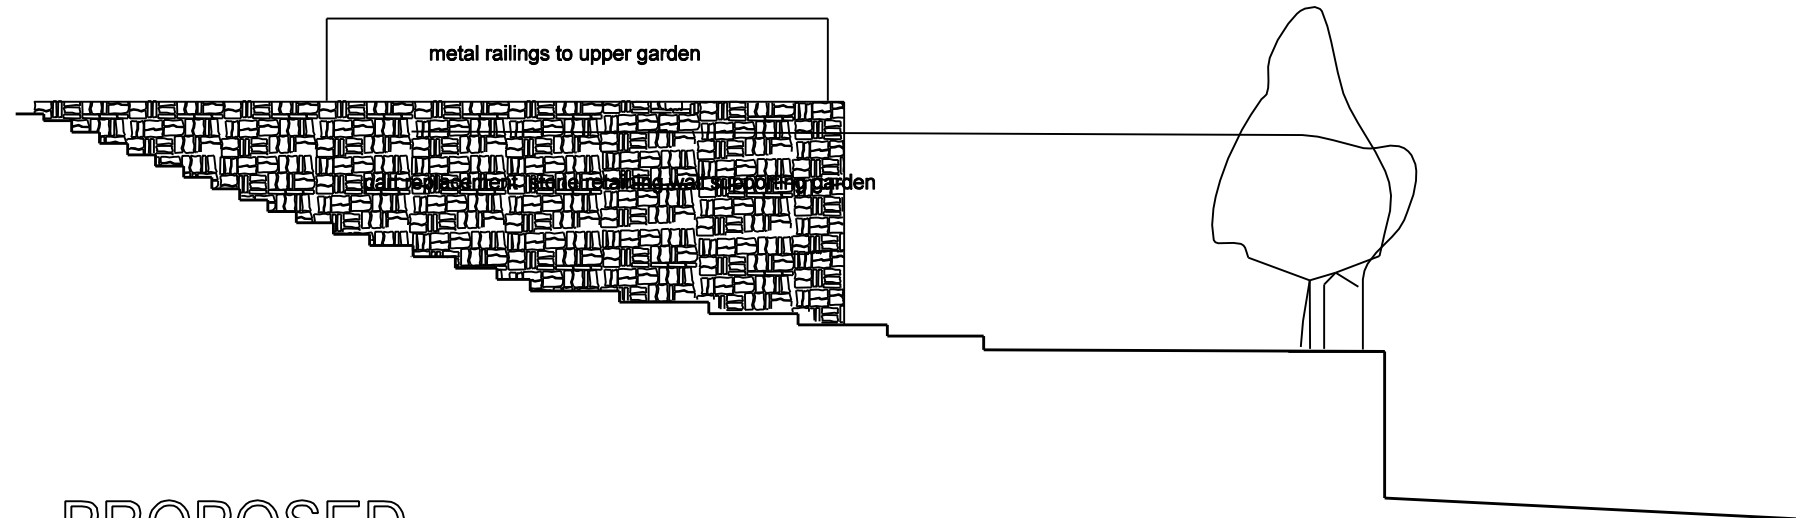

T2528 - PA - 1 - 07

VIEW FROM SIDE PATHWAY 1 : 100 @ A3