
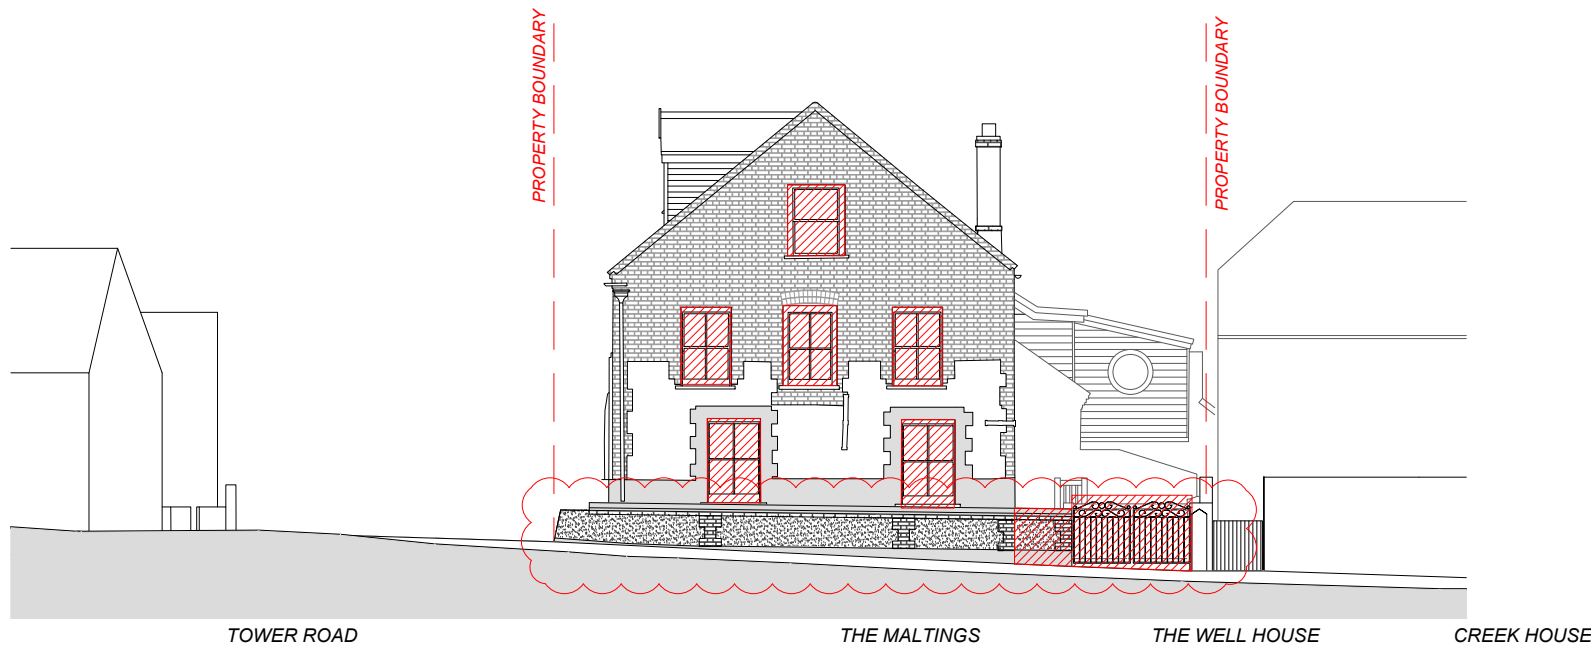


**KEY**

 To be removed




**EXISTING EAST FACADE**

**1:150**

EXISTING CONDITIONS

@A4

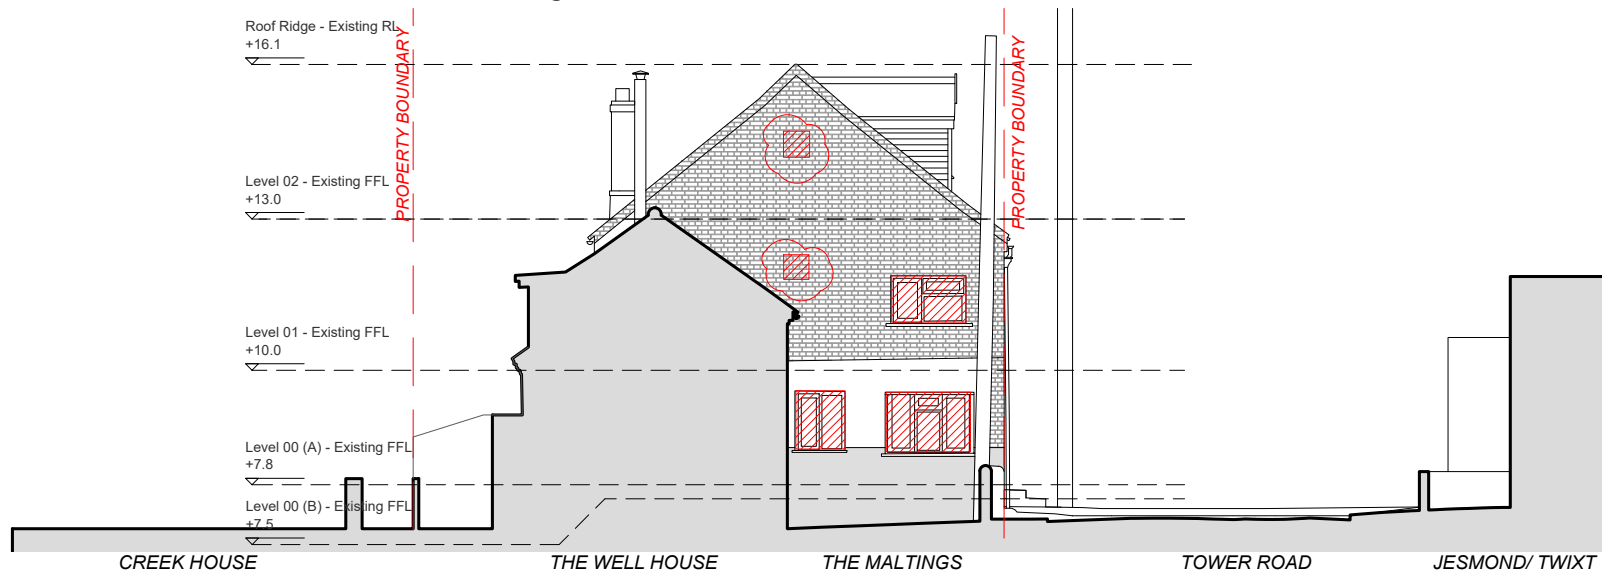

**EXISTING WEST FACADE**

**1:150**

EXISTING CONDITIONS

@A4

Drawing: Existing east & west facades  
Scale: 1:150 @ A4

Project: The Maltings  
Client: Coonar-Hughes  
Stage: Planning Application

Drawn by: SD  
Checked by: SD  
Issue date: 09.27.2022

Notes:  
*This drawing is copyrighted.  
Drawing not to be used for construction  
All dimensions to be checked on site  
Drawings based on survey ASC.21.084A*

**DOWLEY**  
SAM@DOWLEYCOARC.COM  
+44 7846 382 005

**Dwg: 0.11**  
**Rev: 03**