
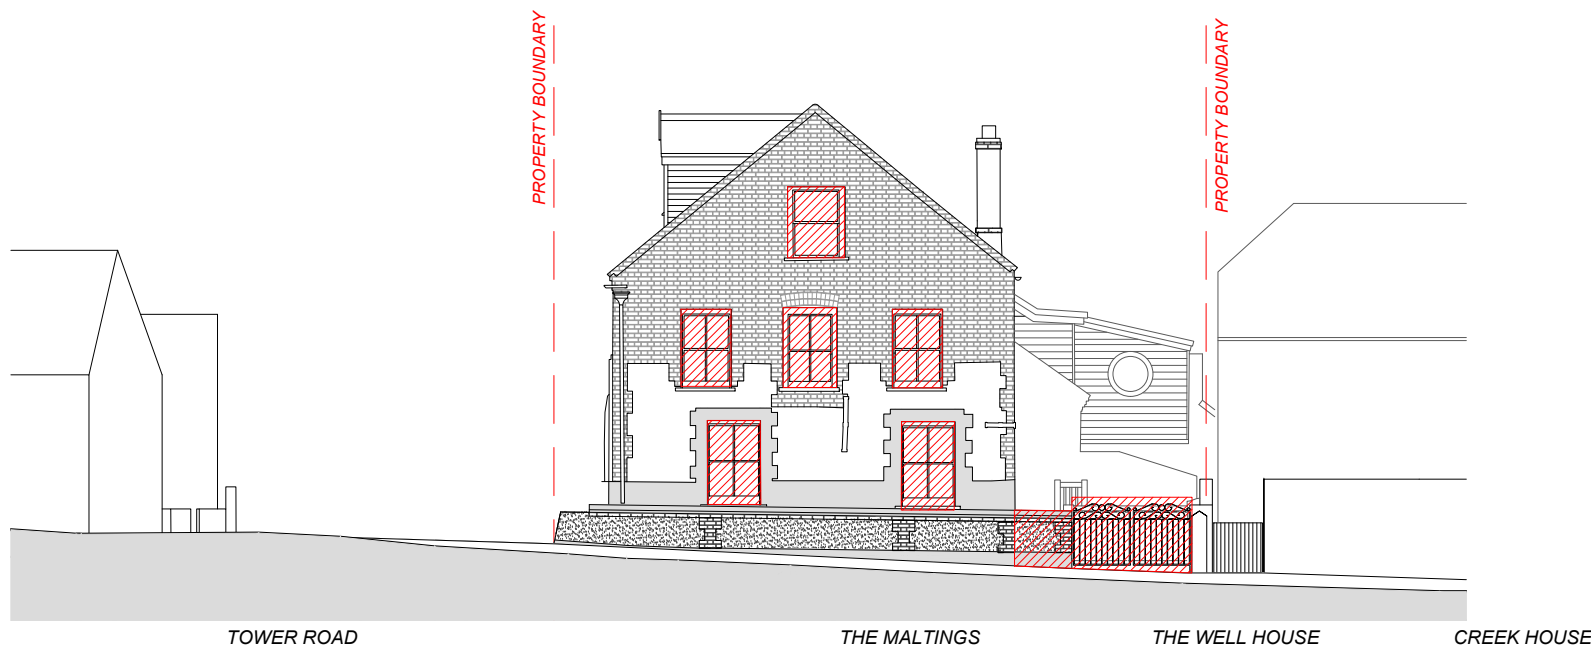


KEY

 To be removed




EXISTING EAST FACADE

1:150

EXISTING CONDITIONS

@A4

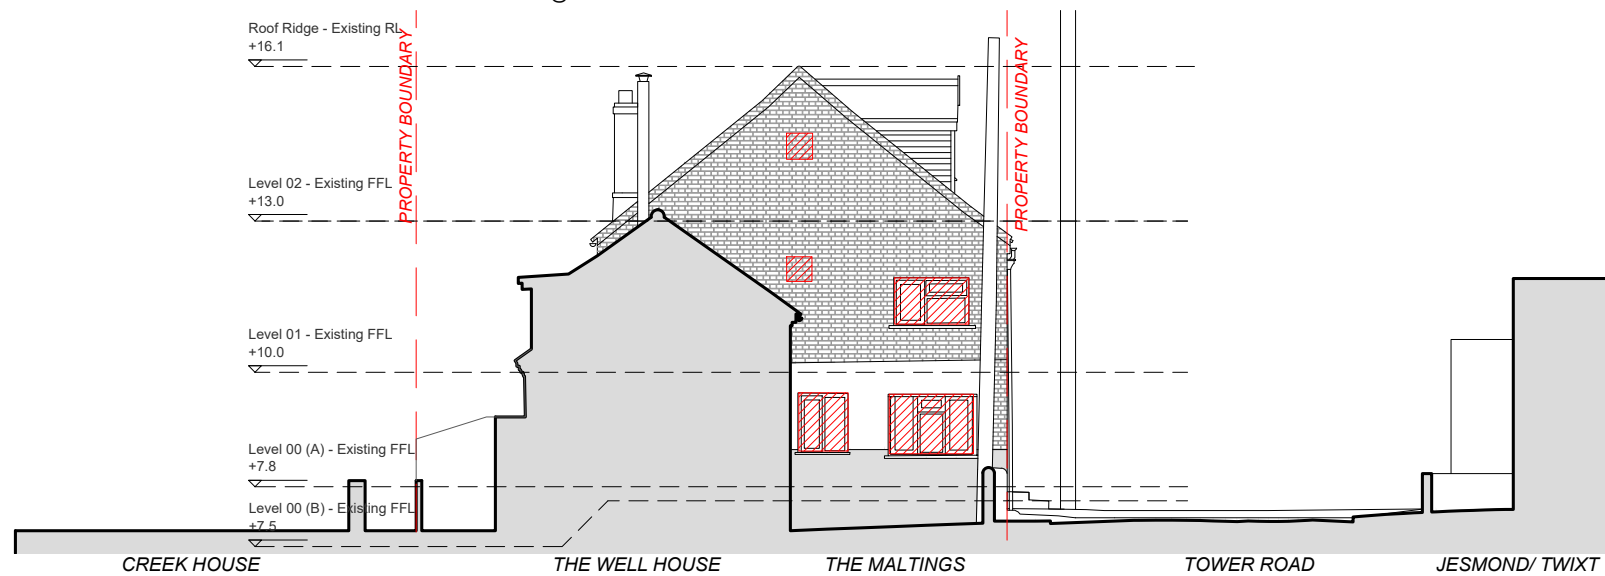

EXISTING WEST FACADE

1:150

EXISTING CONDITIONS

@A4

Drawing: Existing east & west facades
Scale: 1:150 @ A4

Project: The Maltings
Client: Coonar-Hughes
Stage: Planning Application

Drawn by: SD
Checked by: SD
Issue date: 13.10.2022

Notes:
This drawing is copyrighted.
Drawing not to be used for construction
All dimensions to be checked on site
Drawings based on survey ASC.21.084A

DOWLEY
SAM@DOWLEYCOARC.COM
+44 7846 382 005

Dwg: 0.11
Rev: 04