
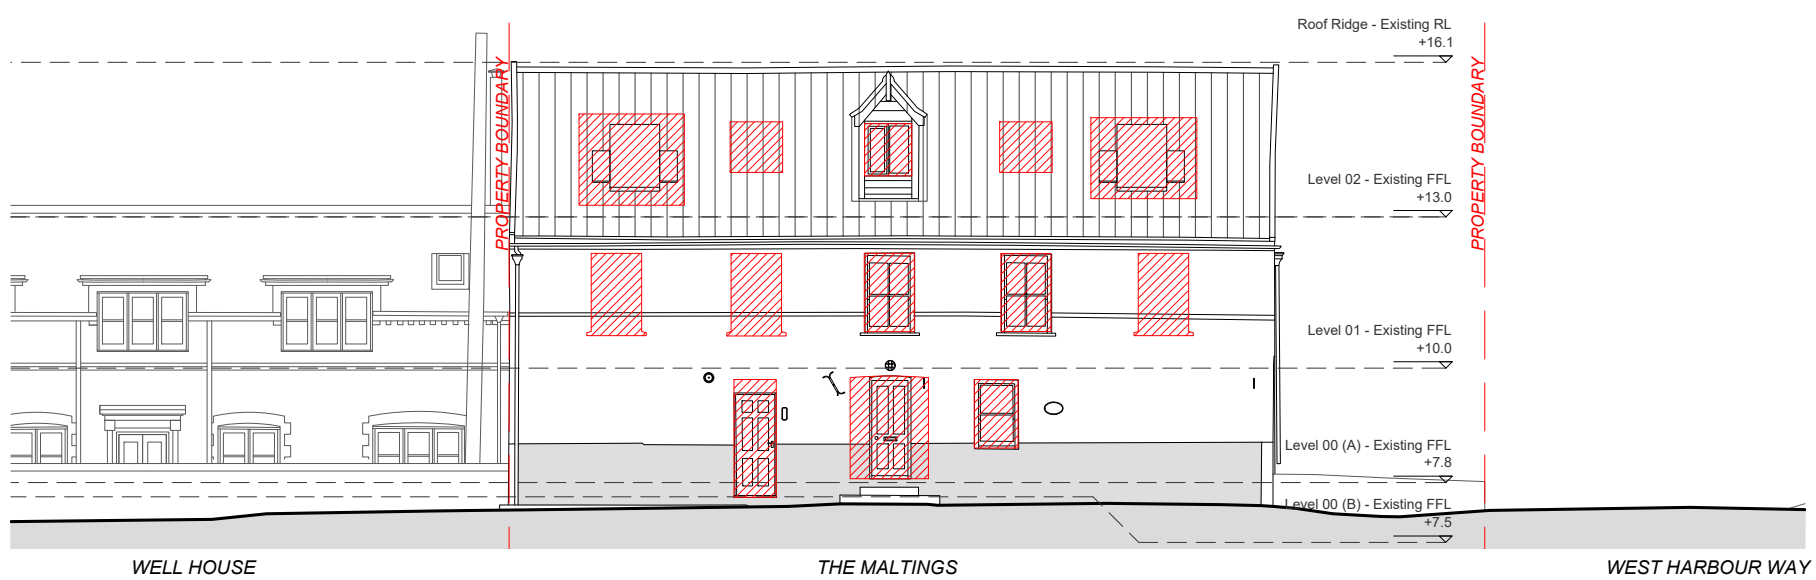


**KEY**  
 To be removed

**EXISTING NORTH FACADE** 1:150  
 EXISTING CONDITIONS @A4



**EXISTING SOUTH FACADE** 1:150  
 EXISTING CONDITIONS @A4

Drawing: Existing north & south facades  
 Scale: 1:150 @ A4

Project: The Maltings  
 Client: Coonar-Hughes  
 Stage: Planning Application

Drawn by: SD  
 Checked by: SD  
 Issue date: 13.10.2022

Notes:  
 This drawing is copyrighted.  
 Drawing not to be used for construction  
 All dimensions to be checked on site  
 Drawings based on survey ASC.21.084A

**DOWLEY**  
 SAM@DOWLEYCOARC.COM  
 +44 7846 382 005

**Dwg: 0.10**  
**Rev: 03**