


Ordnance Survey, (c) Crown Copyright 2022. All rights reserved. Licence number 100022432

Existing - Site Location Plan
1:1250 @ A3

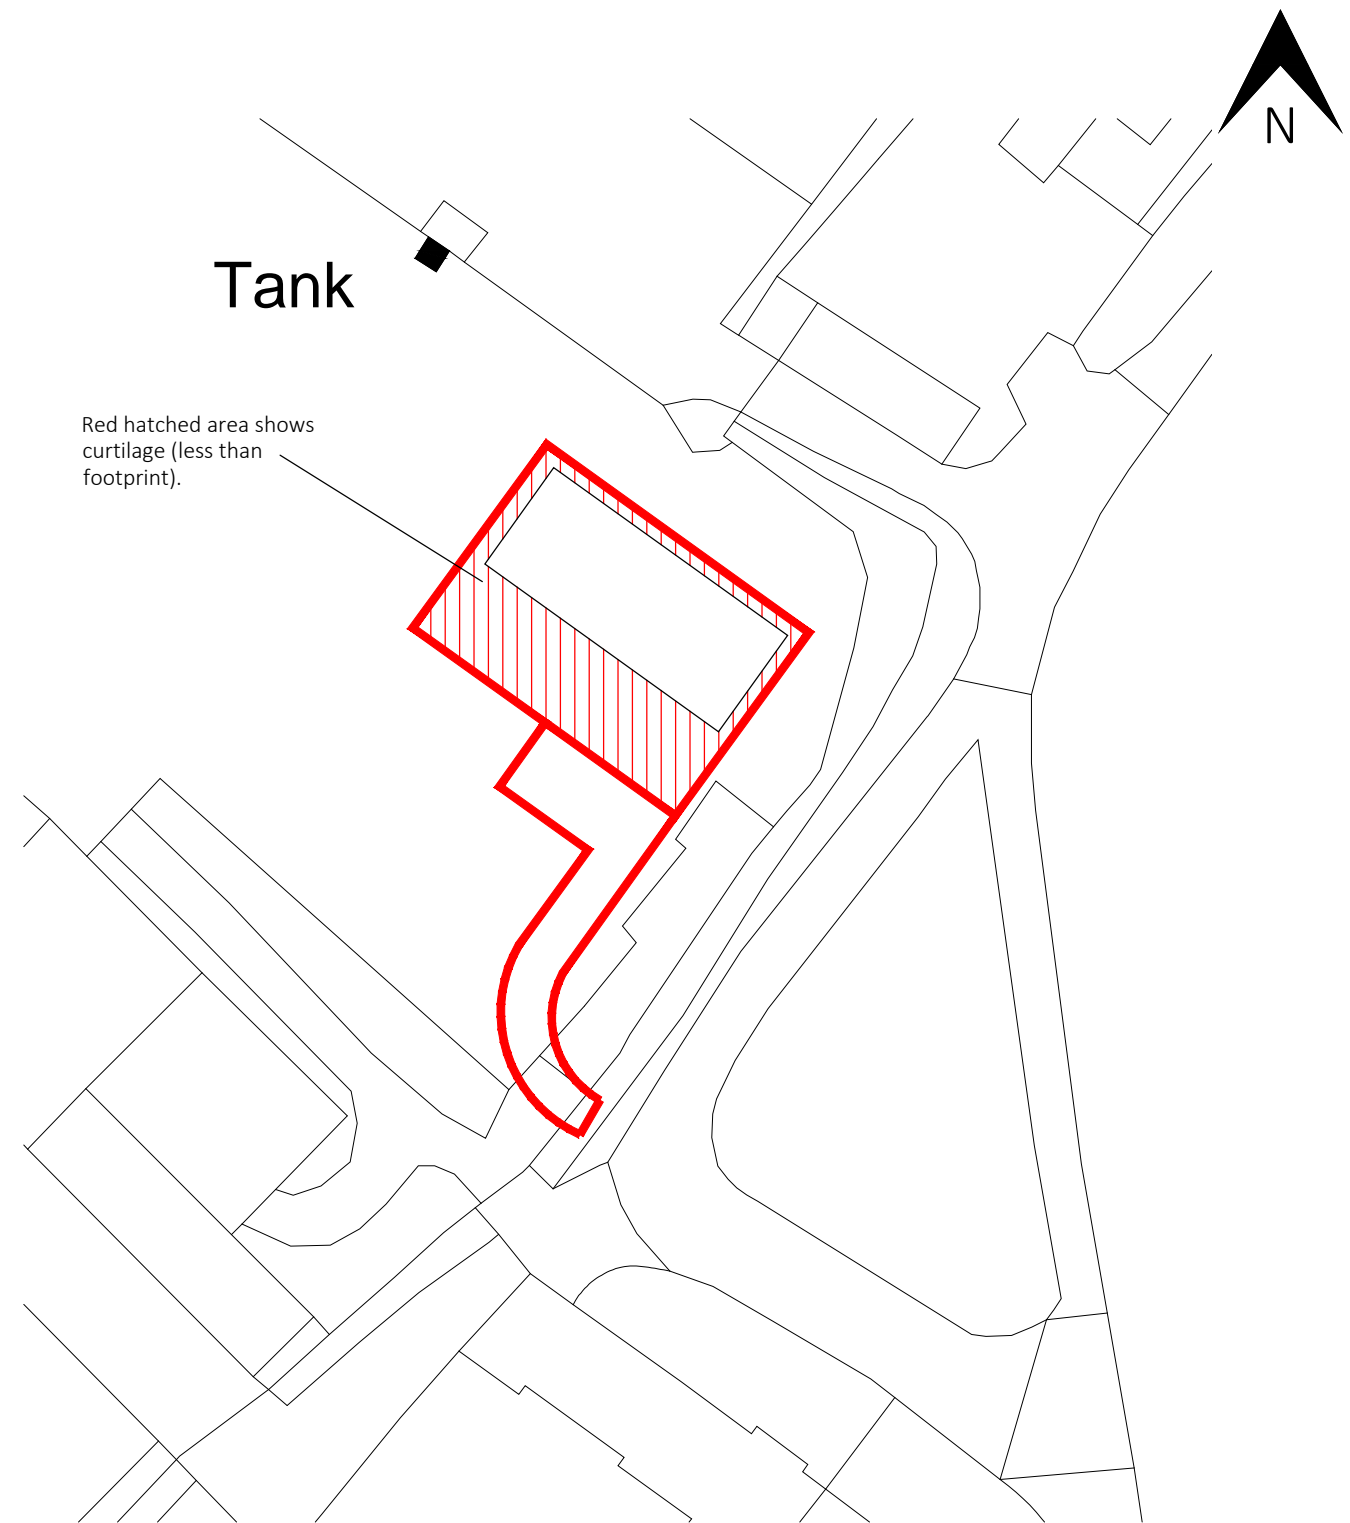


Red hatched area shows curtilage (less than footprint).

Ordnance Survey, (c) Crown Copyright 2022. All rights reserved. Licence number 100022432

Existing - Block Plan
1:500 @ A3

B Date: Sept 2022 Change to Boundry line
Dr: TR Ch: AP -

Copyright © 2021 BBH Chartered Architects Ltd. This drawing can be scaled for planning permission purposes only but not for construction. All dimensions are in millimetres unless otherwise stated. All sizes & dimensions to be verified on site. Paper & electronic copies are only to be read at the paper size & scale indicated. Any implementation of this project is to be in strict accordance with the Construction (Design & Management) Regulations 2015. To be read in conjunction with all other relevant: BBH drawings & documents, drawings & documents from other consultants, site reports, planning and/or building control approvals, standard construction details, Health & Safety/CDM documents, and/or any other relevant drawings or documents

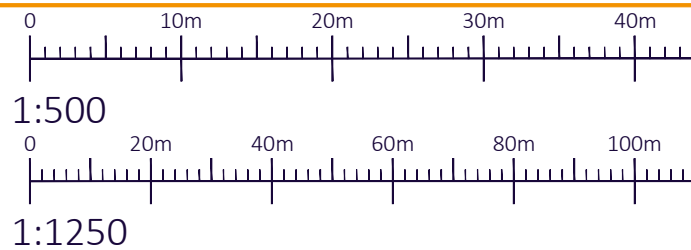

BBH CHARTERED ARCHITECTS LTD
DARTMOUTH SALCOMBE

Proposed works at
Barn at Kerswell

308057 (X) , 106315 (Y)
Kerswell, Cullompton, EX15 2ES

Date: July 2022 Created: JS
Scale: Various @ A3 Checked: AP

Existing Site Location Plan & Block Plan

Existing Survey

Project: 4363 Drawing: 01 Revision: B