


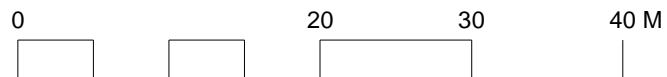

NOTES:
 1) Responsibility is not accepted for errors made by others in scaling from this drawing. All construction information should be taken from figured dimensions only.
 2) All dimensions to be checked on site.
 3) Unless otherwise stated dimensions are in millimetres.
 4) Drawings to be read in conjunction with all other project drawings.
 5) Copyright Sense Architects.



Rev	Date	Revisions
-	-	-



Client
 M. Curry

Job Title
 The Charcoal Hut, The Knoll,
 Cranham, Gloucestershire, GL4 8HR

Drawing title
PROPOSED
 SITE BLOCK PLAN

Drg status
 PLANNING

Scale 1:500@A3

Date JULY 2022

Drg.No	Rev
045/D/003	-