



South Elevation (Facing Road)

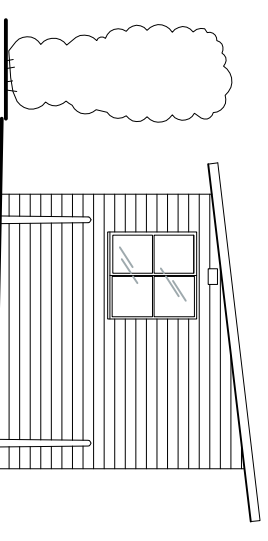


East Elevation



PHOTO 1

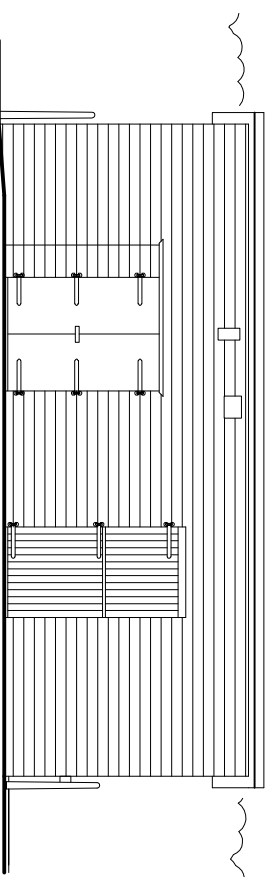

North Elevation (Facing Garden)

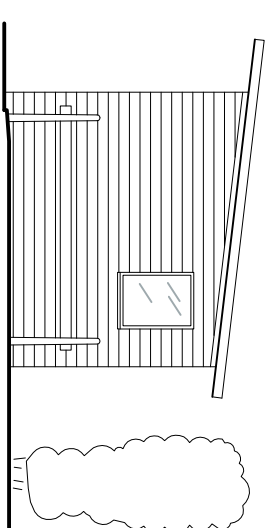

West Elevation




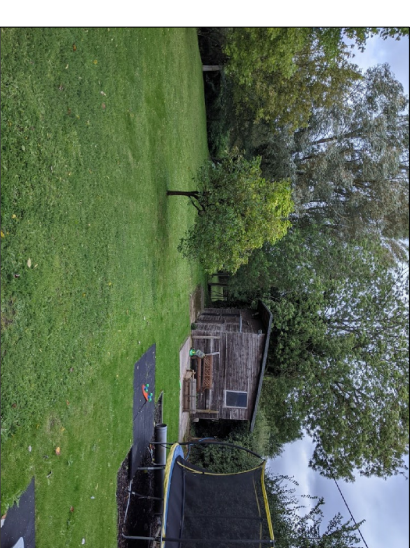


PHOTO 2

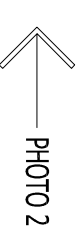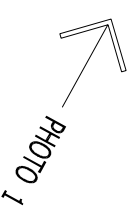

This drawing and its contents are the copyright of JOHN COSTEN ARCHITECT.
Do not scale, use figured dimensions only. All figured dimensions to be checked on site by contractor before construction commences and any discrepancies to be notified to the contract administrator immediately.
All linear dimensions are in millimetres, all levels on plans are in metres.

Refer Site Plan 326-02

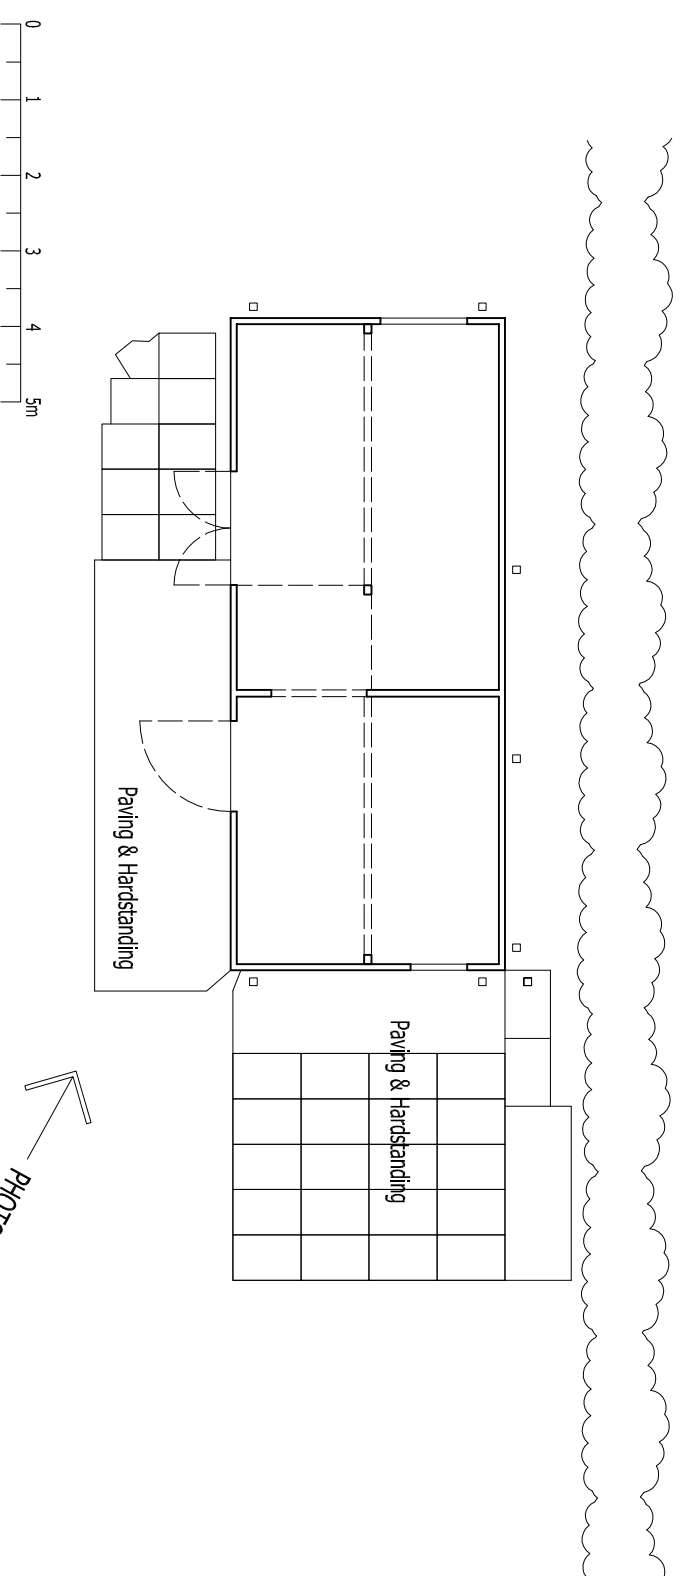

REVISION	NOTES	DATE

PROJECT	Workshop Conversion
ADDRESS	Wicken Cottage, Wicken Bonhunt
TITLE	Existing Plan & Elevations

NUMBER	326-03	REV	-
SCALE	1:100	@ A3	
DATE	October 2022		

DRAWTONS FARM, WENDENS AMBO, ESSEX CB11 4JX 07902 210115 info@johncostenarchitect.co.uk

