



South Elevation (Facing hedge & road)

East Elevation

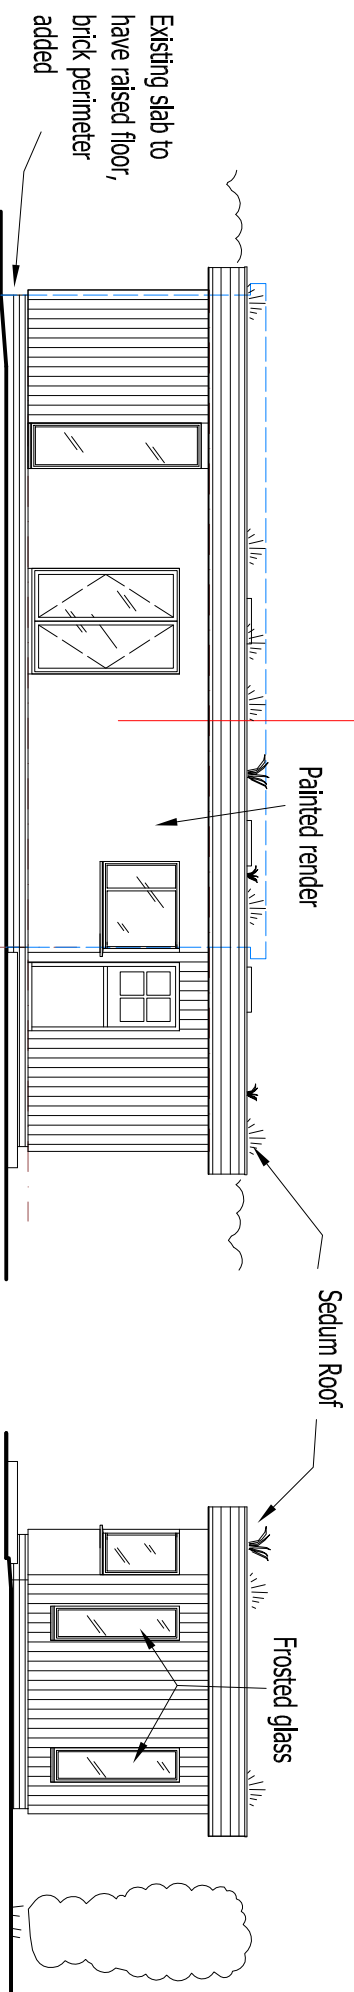


North Elevation (Facing Garden)

West Elevation

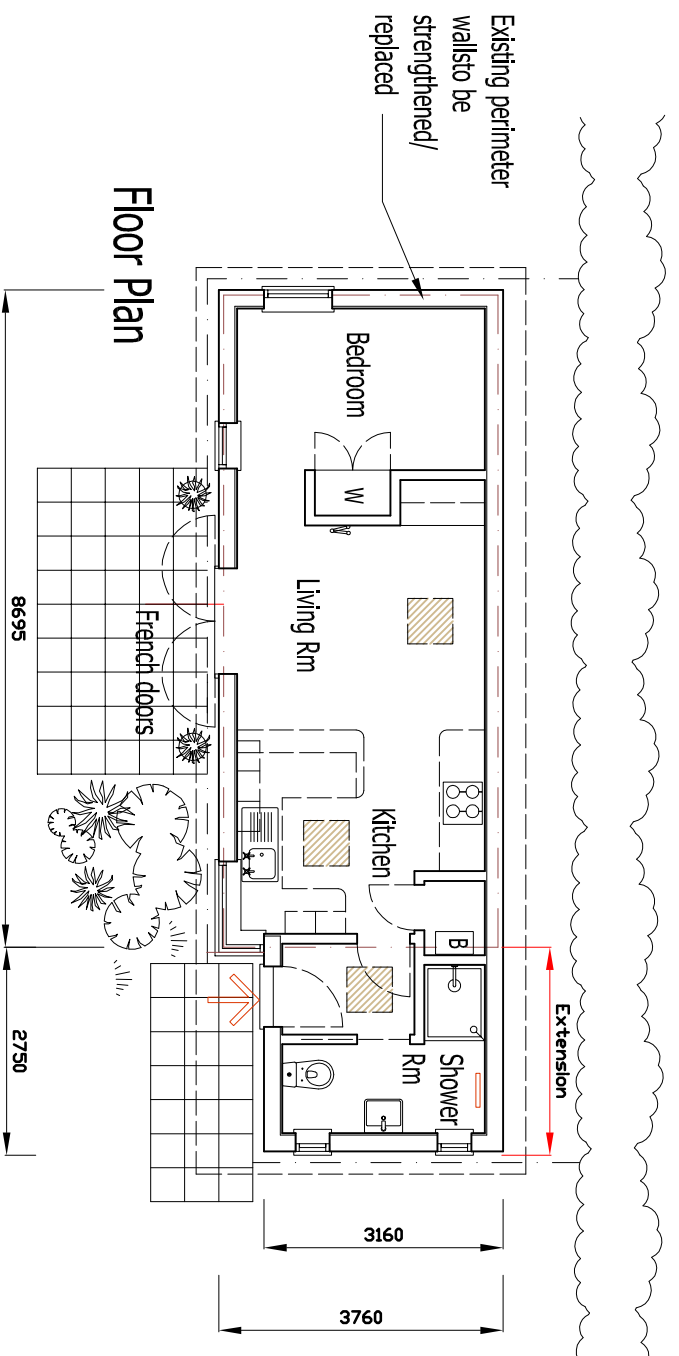


Floor Plan

Roof Plan

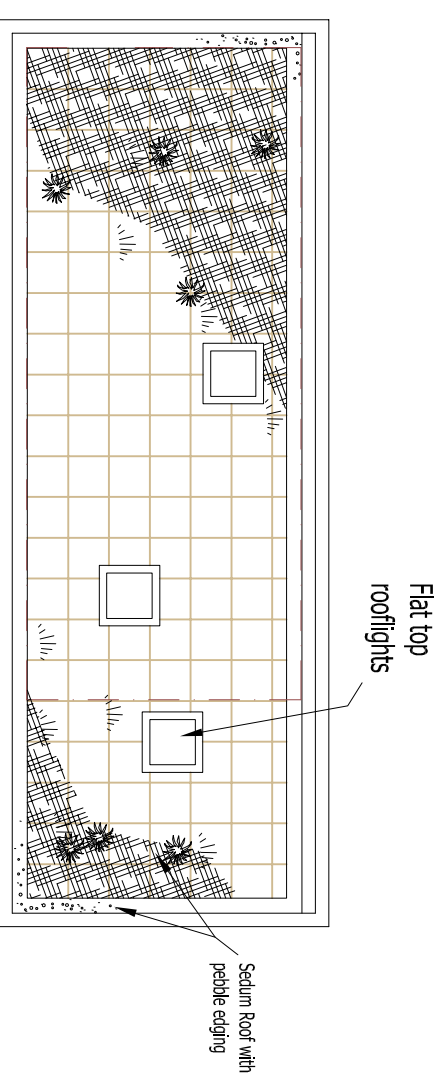

This drawing and its contents are the copyright of JOHN COSTEN ARCHITECT.
Do not scale, use figured dimensions only. All figured dimensions to be checked on site by contractor before construction commences and any discrepancies to be notified to the contract administrator immediately.
All linear dimensions are in millimetres, all levels on plans are in metres.

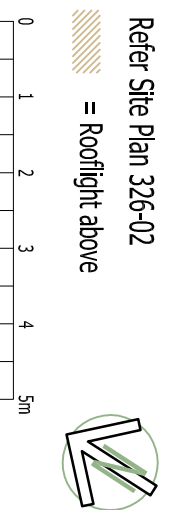

REVISION	NOTES	DATE
A	Notes & planting added	Oct 22

PROJECT	Workshop Conversion
ADDRESS	Wicken Cottage, Wicken Bonhunt
TITLE	Proposed Plan & Elevations

NUMBER	326-04	REV	A
SCALE	1:100	@	A3
DATE	October 2022		



DRAYTONS FARM, WICKENS AV8Q, ESSEX CB11 4JX 07802 210115 info@johnstencosten.co.uk