



Block Plan (scale 1:500 at A3 paper size)

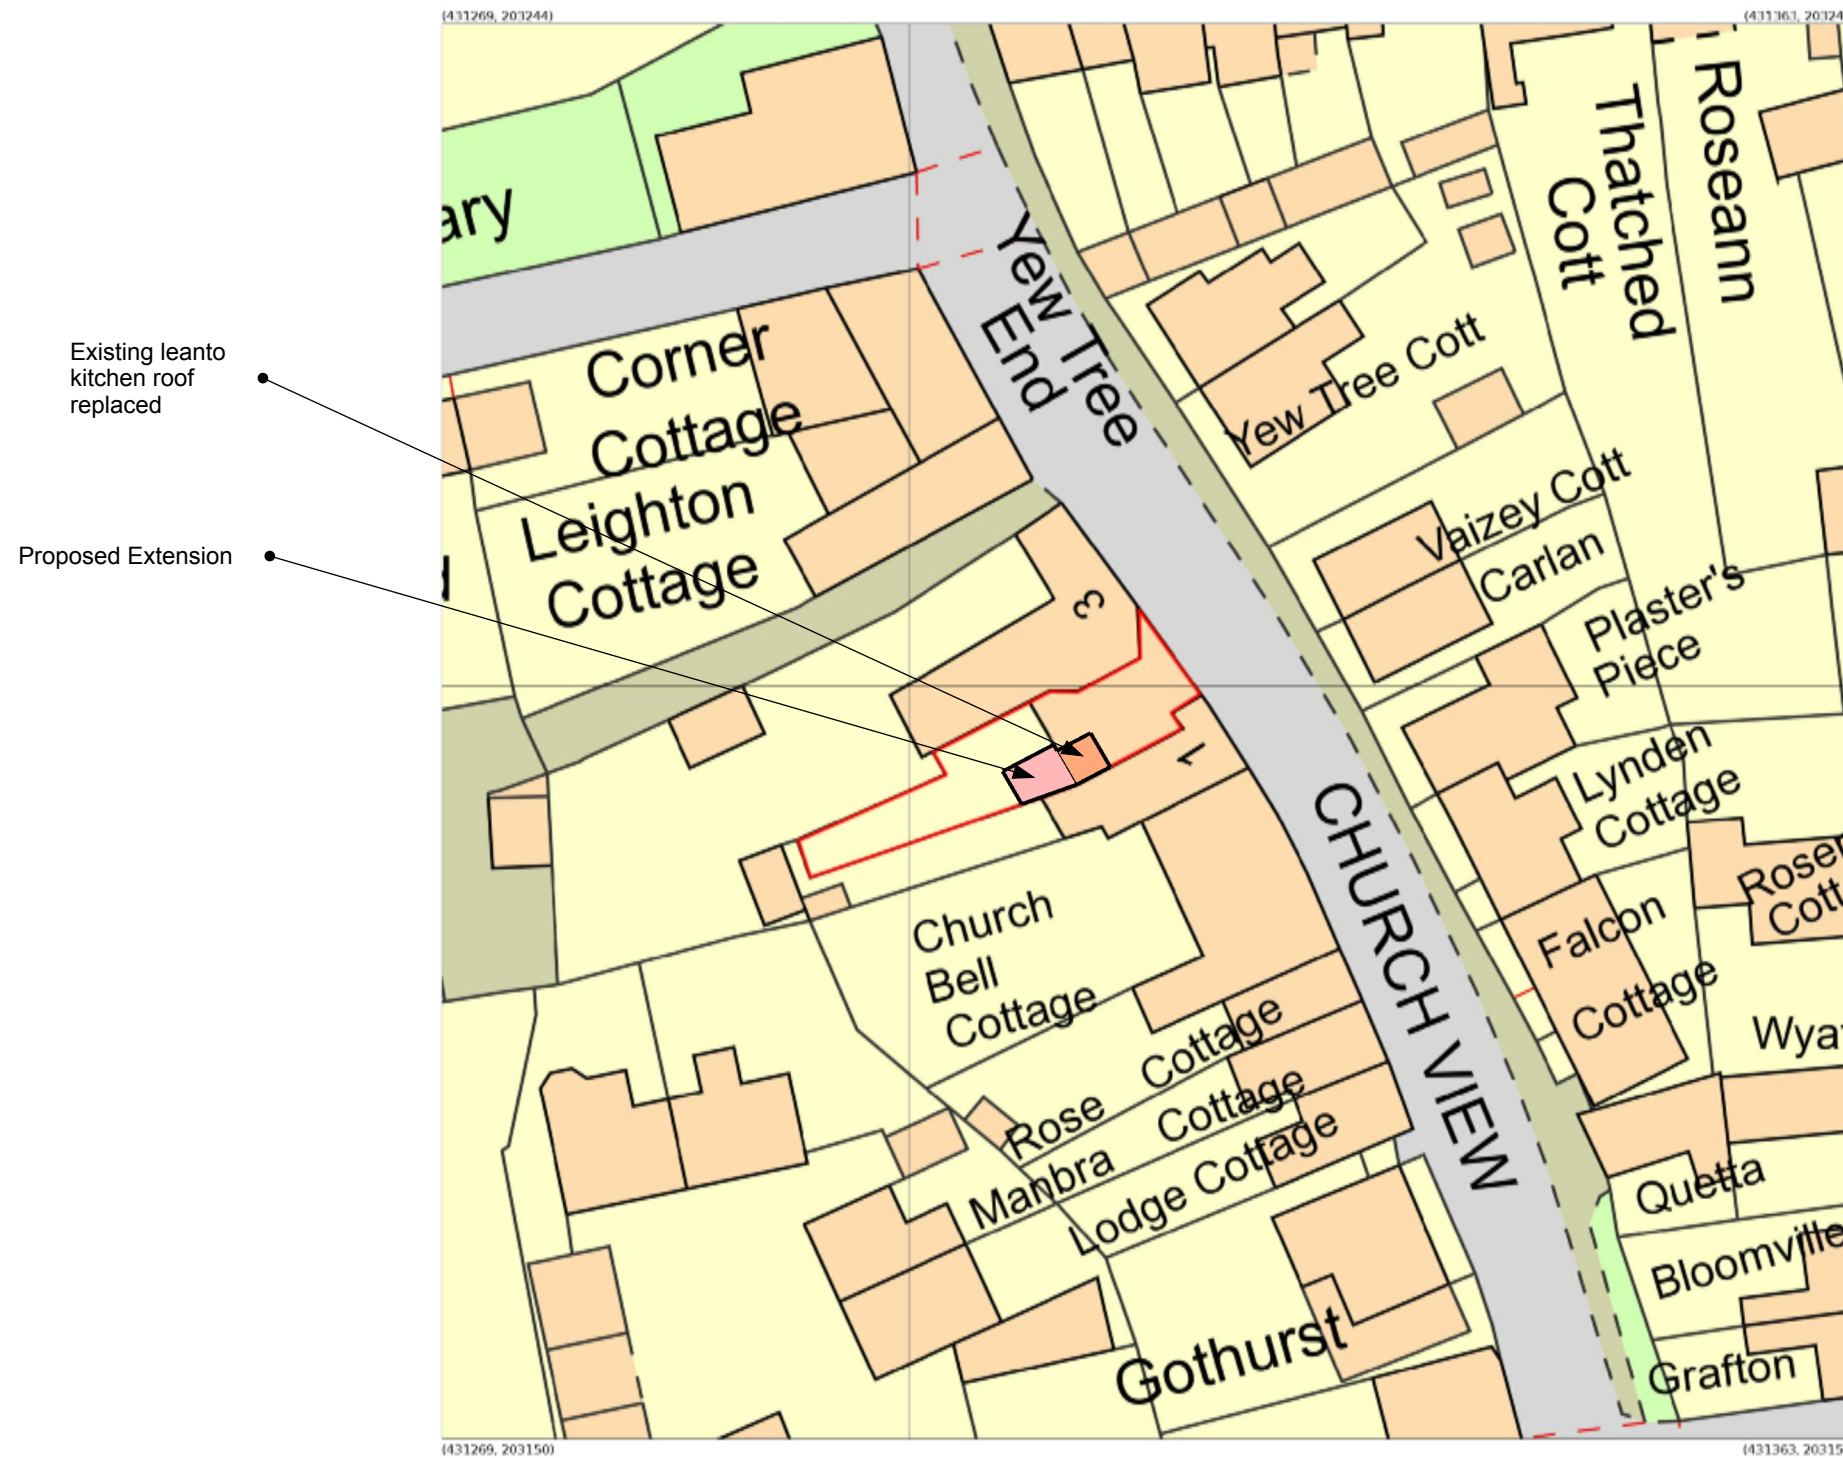

Produced 19 Sep 2022 from the Ordnance Survey MasterMap (Topography) Database and incorporating surveyed revision available at this date.

The representation of a road, track or path is no evidence of a right of way. The representation of features as lines is no evidence of a property boundary.

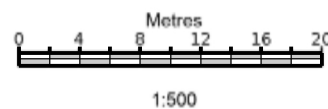

2, Church View, Bampton
OX18 2NE

Supplied by: **Stanfords 19 Sep 2022**
Licence: © Crown Copyright and
database rights 2022 OS100035409
Order Licence Reference: OI1561802
Centre coordinates: 431316 203197

	<p>The Design Centre Ltd 54 Keats Road Coventry CV2 5LA</p> <p>T: 01926 270076 M: 07976 094160 E: david@thedesigncentre.ltd.uk</p>
Client	Benjamin Orton
Project	2 Church View BAMPTON OX18 2NE
Drawing	Planning Drawings
Scale	1:500 at A3 paper size
Date	October 2022
Drawing No	Orton/2022/06/ Block Plan