



# 3D Models with Roof

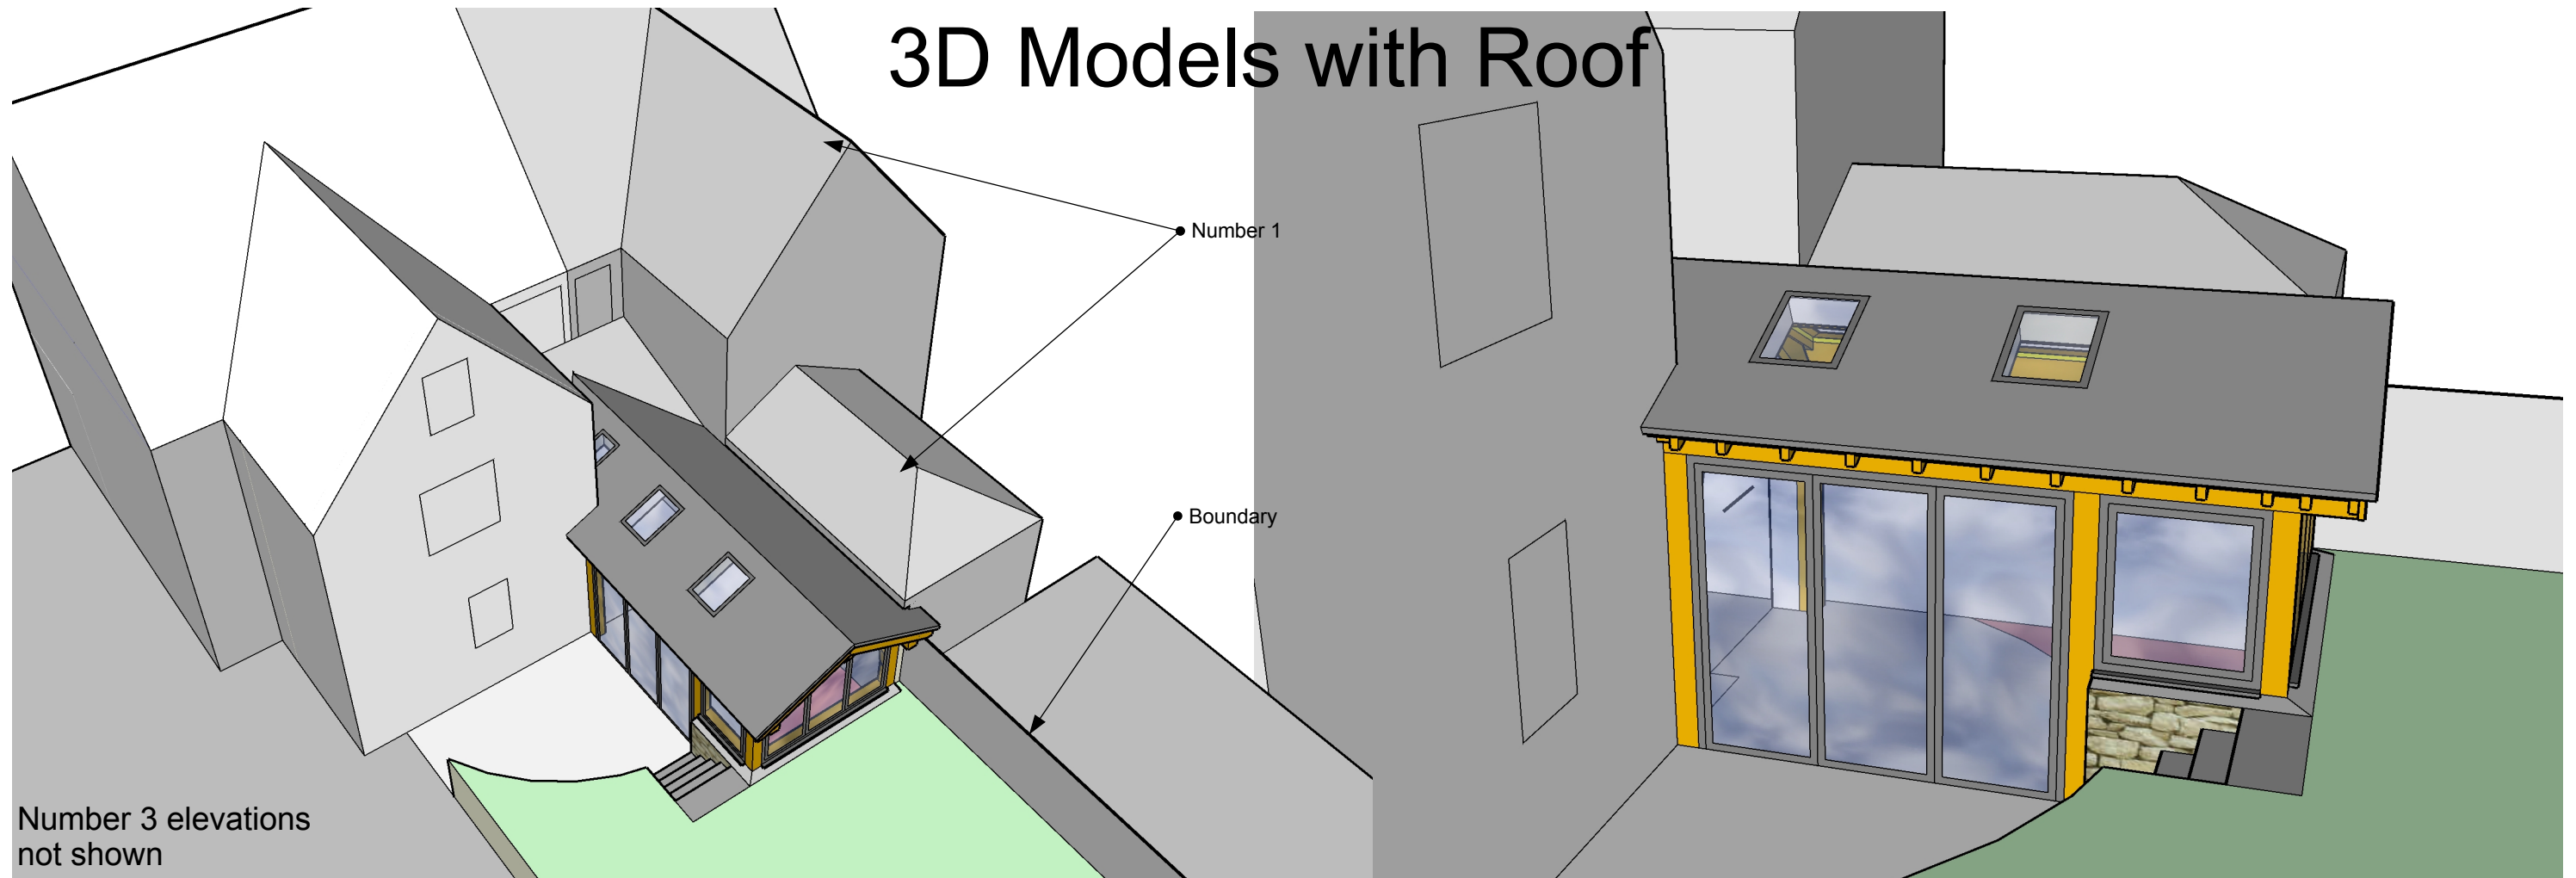

Number 3 elevations not shown

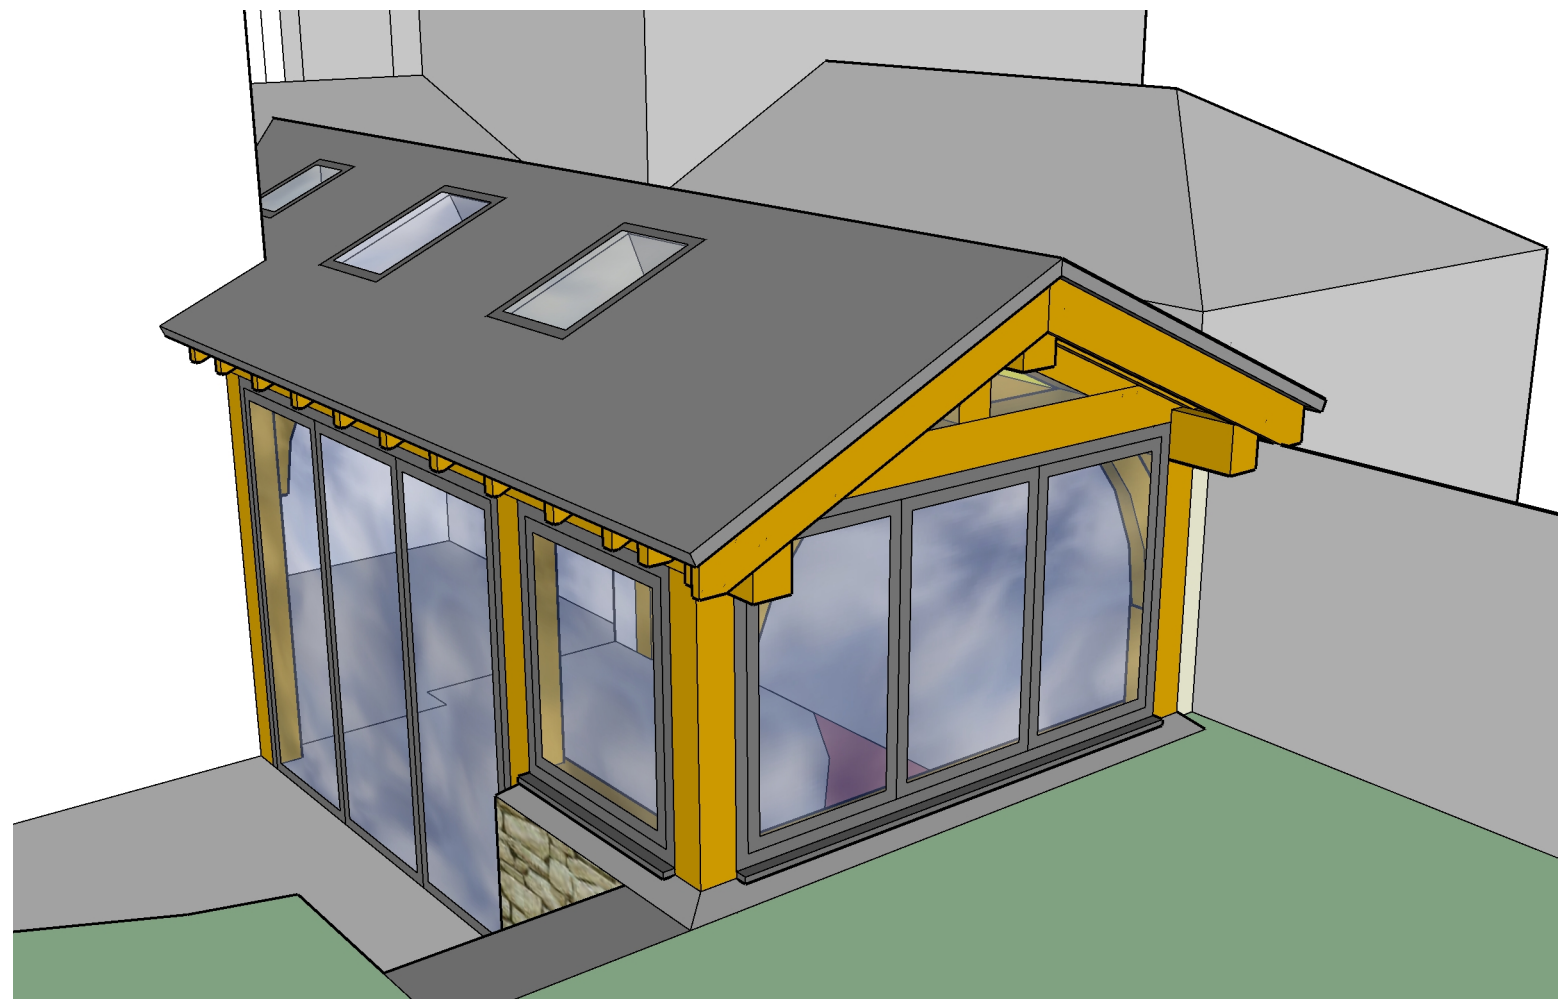

	<p><b>The Design Centre Ltd</b>          54 Keats Road          Coventry          CV2 5LA</p> <p>T: 01926 270076          M: 07976 094160          E: david@thedesigncentre.ltd.uk</p>
Client	Benjamin Orton
Project	2 Church View BAMPTON OX18 2NE
Drawing	Planning Drawings
Scale	N/A
Date	October 2022
Drawing No	<b>Orton/2022/05/ 3D Models with Roof</b>