

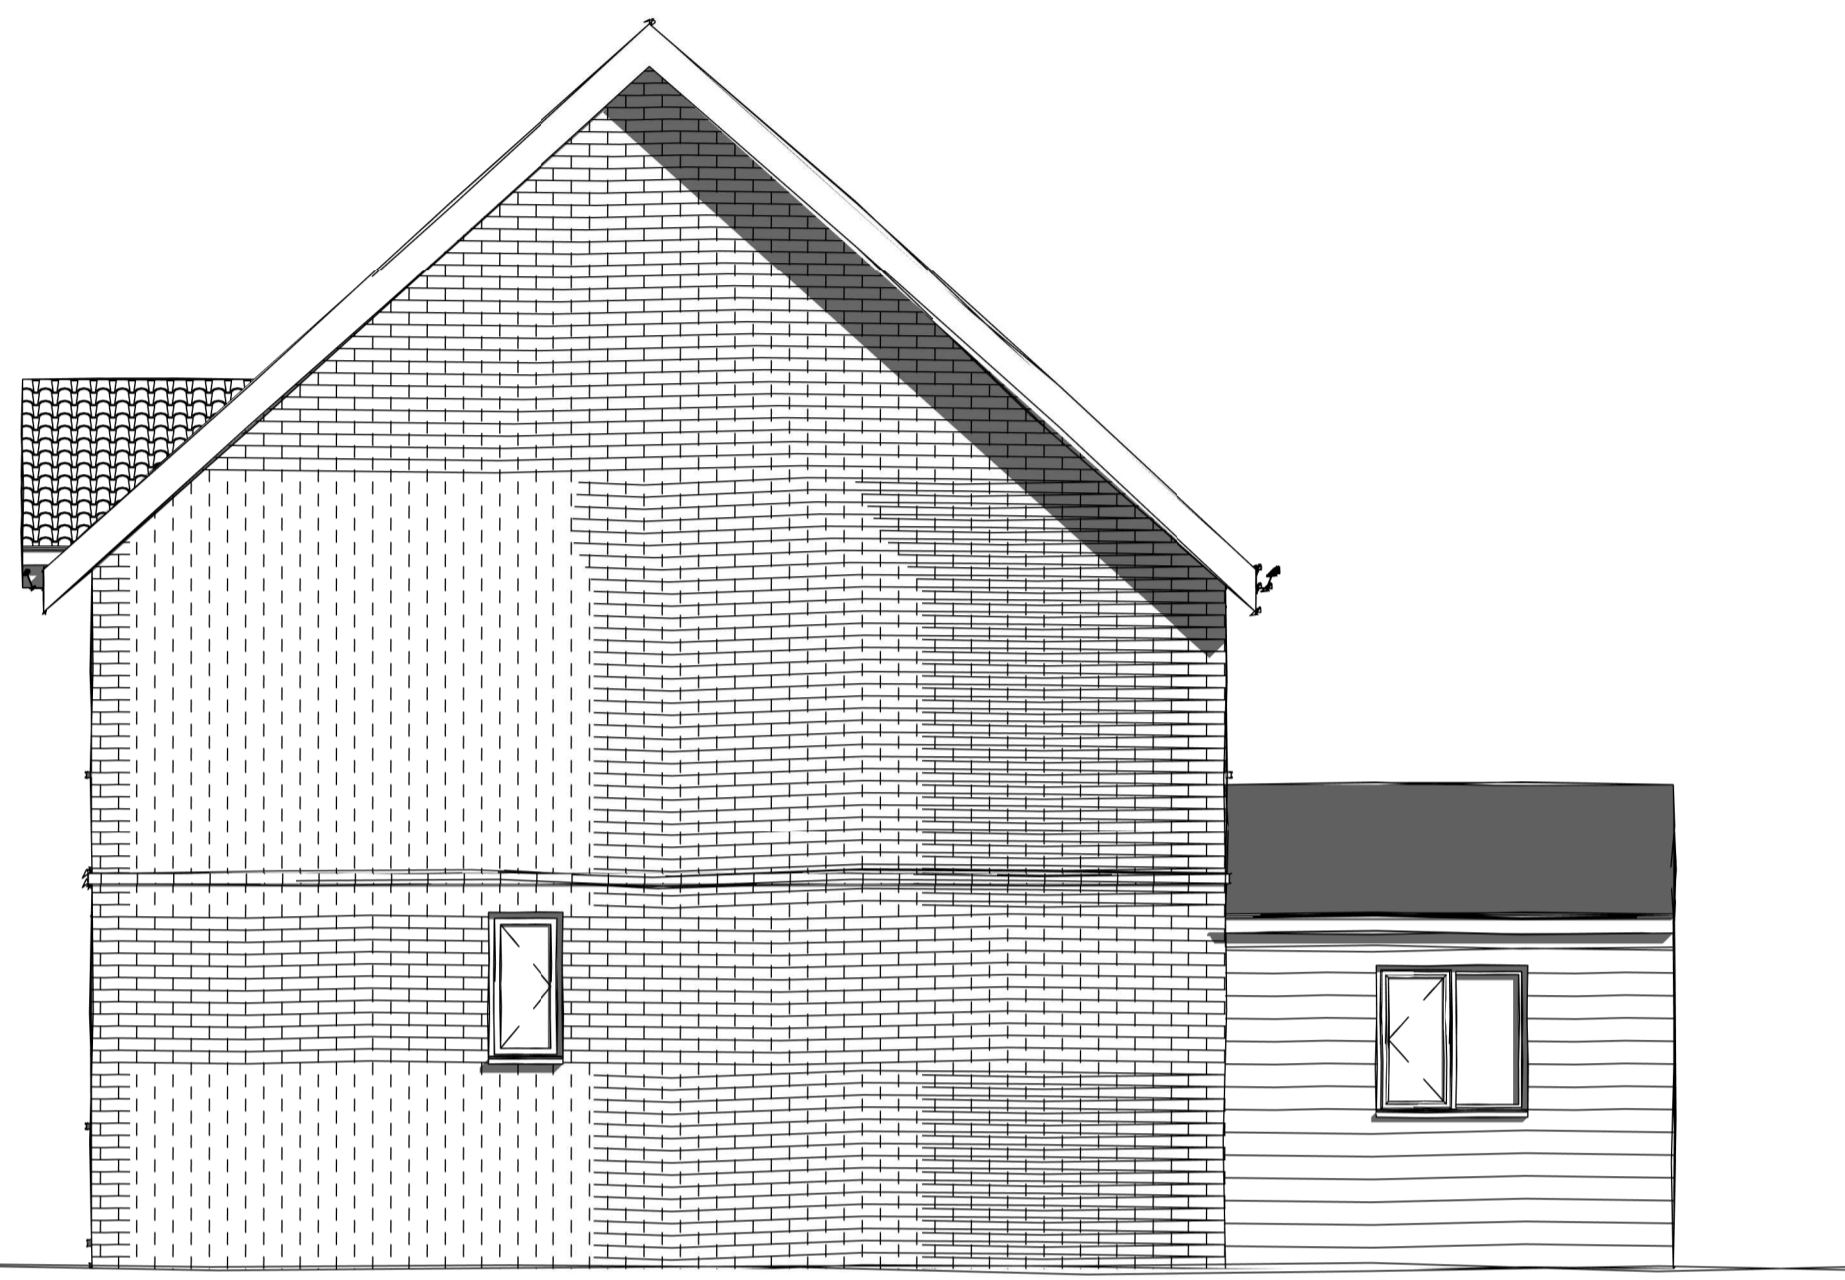
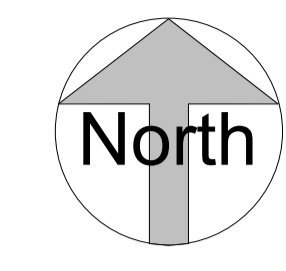
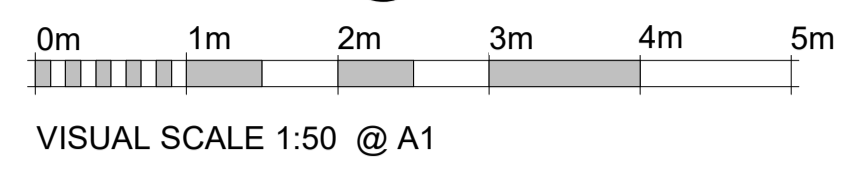


1 01-Ground Floor FFL  
1 : 50

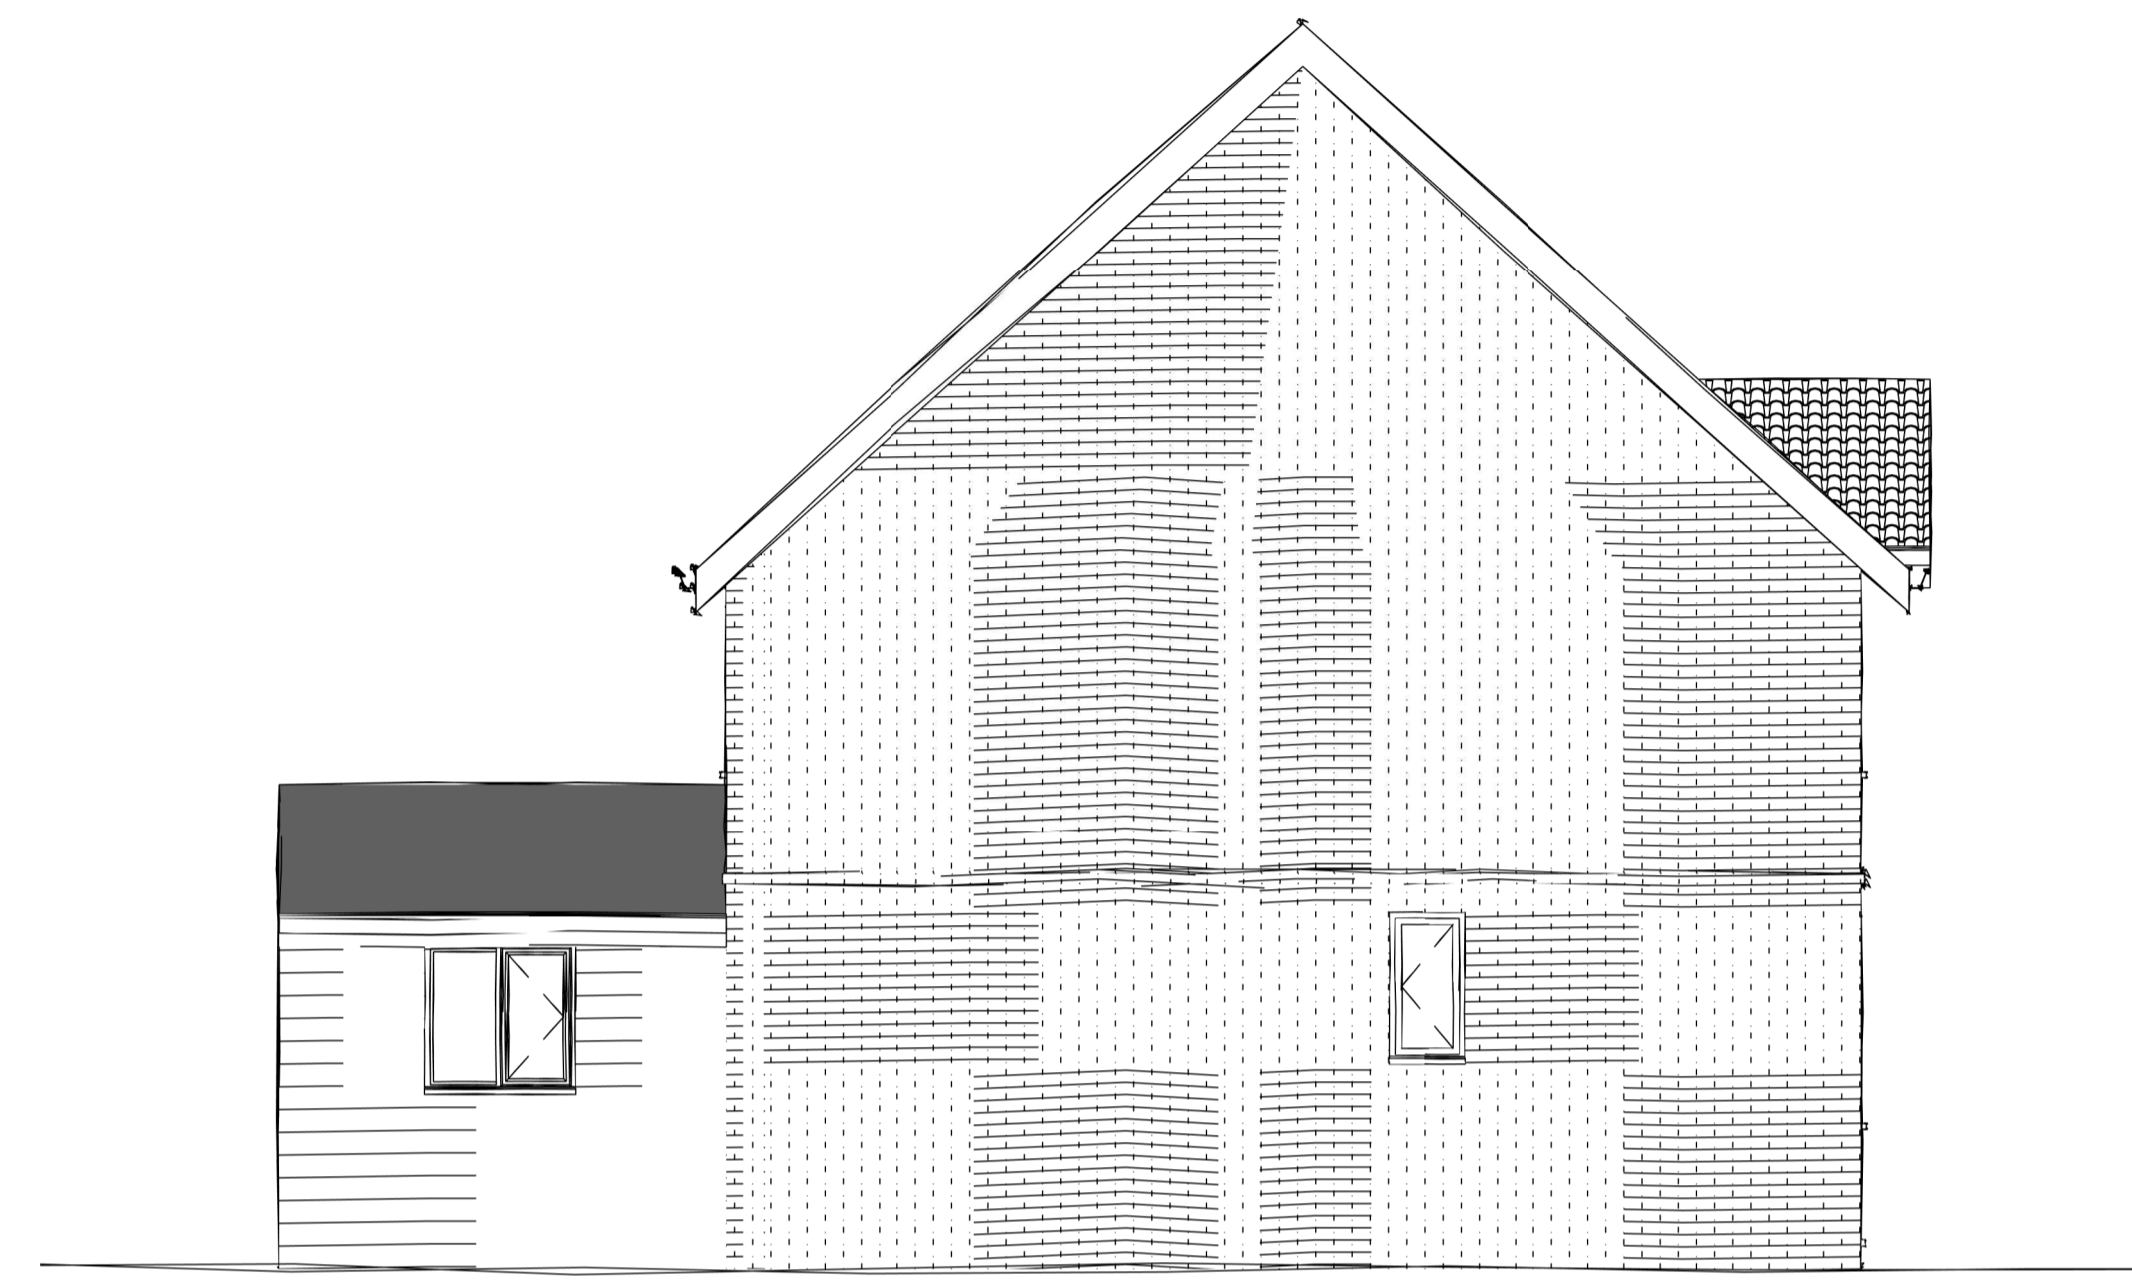



5 Elevation 4  
1 : 50

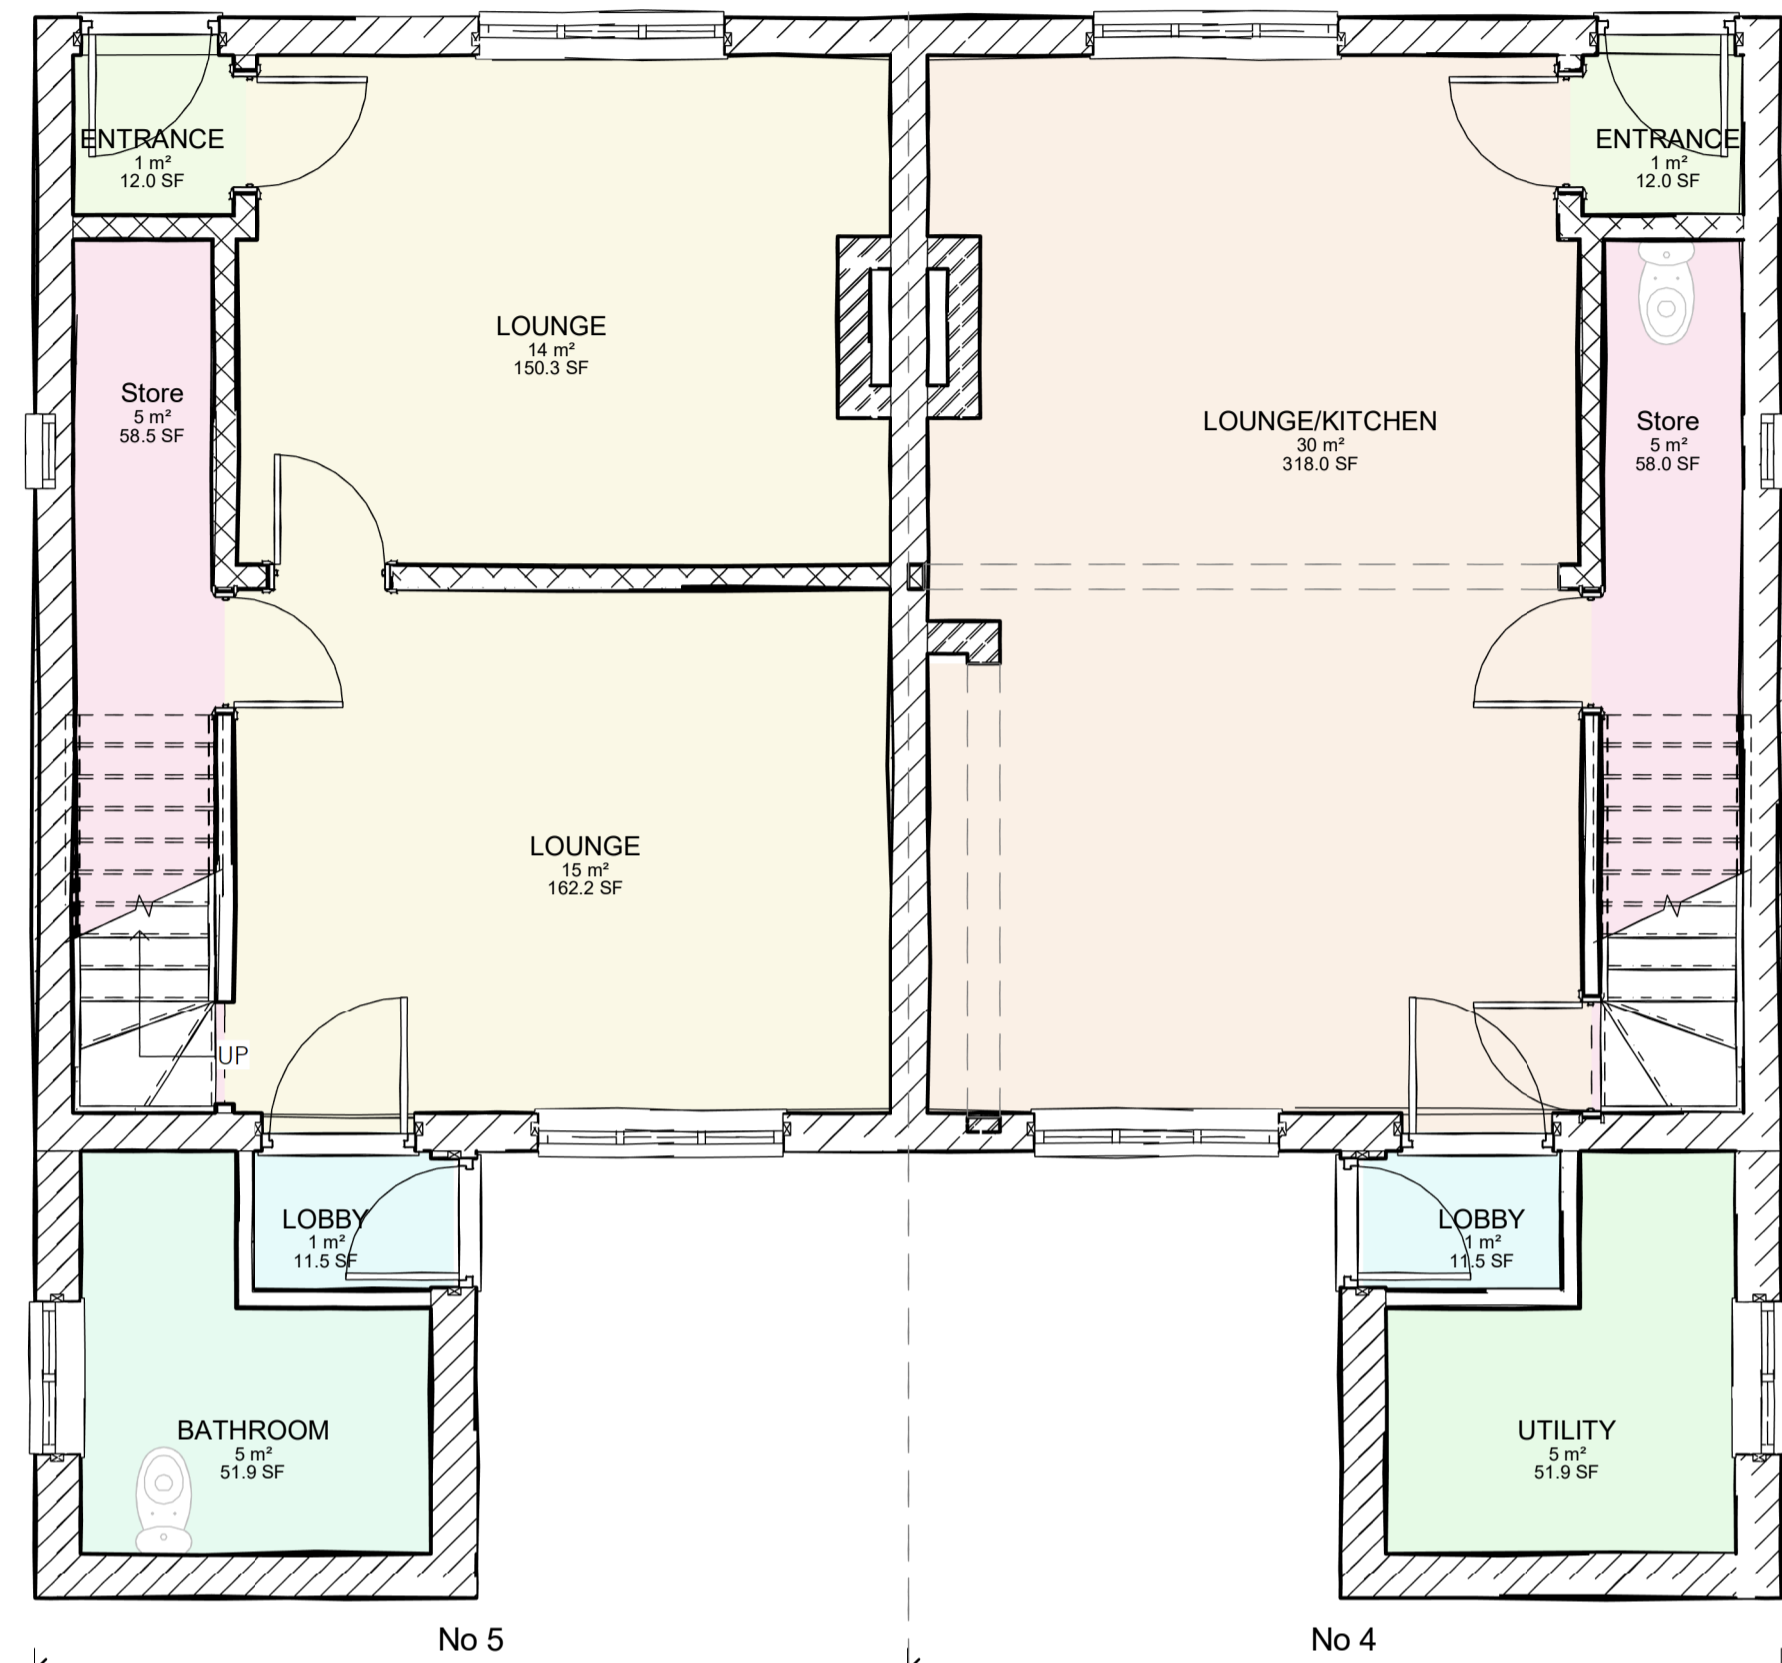

2 Elevation 1  
1 : 50



3 Elevation 2  
1 : 50

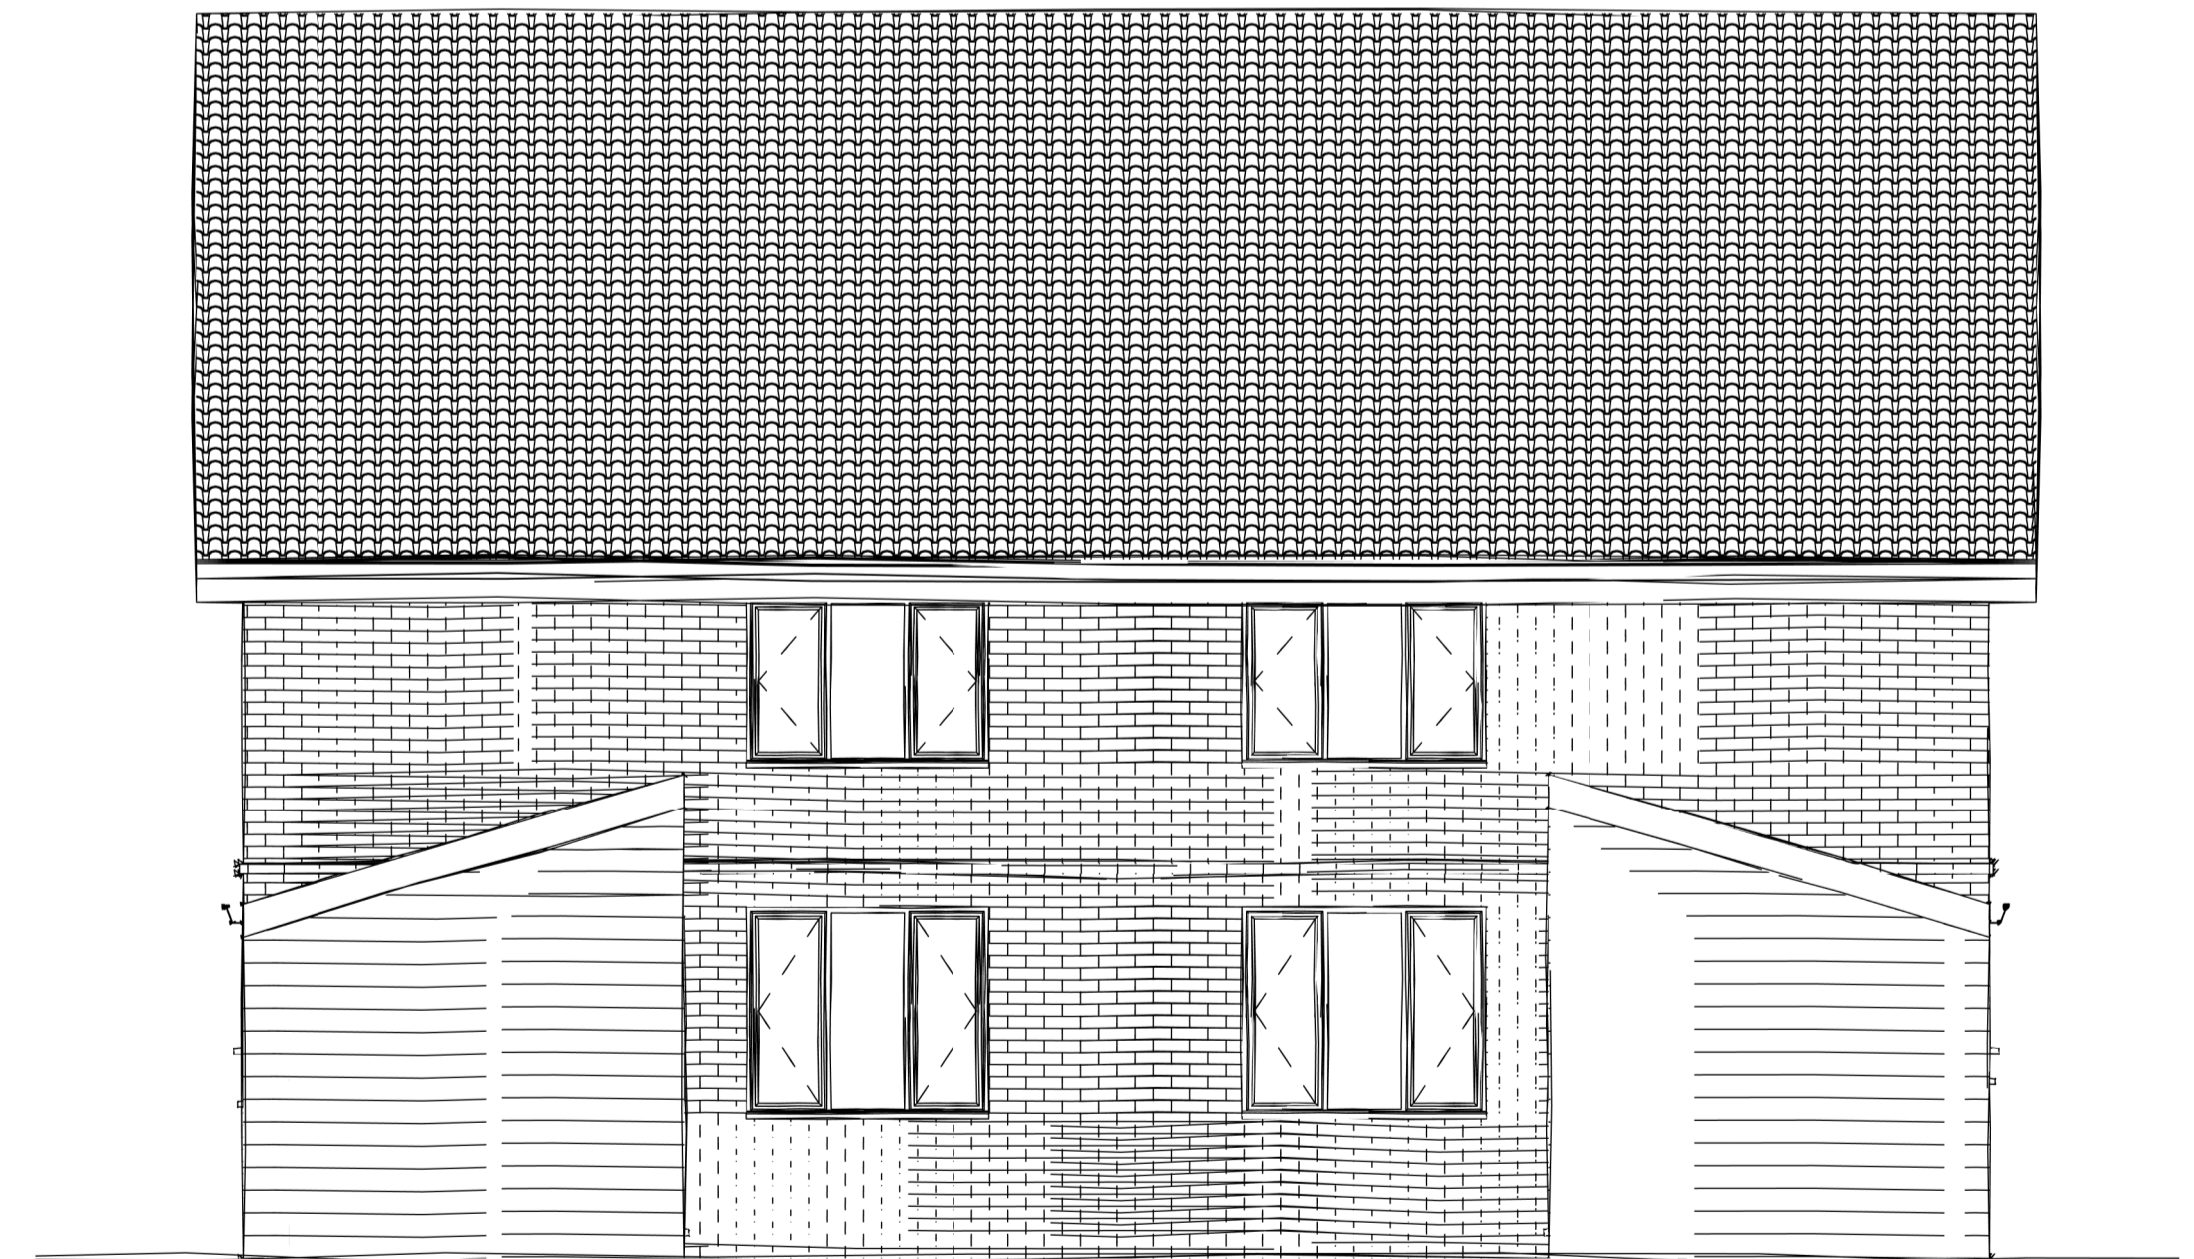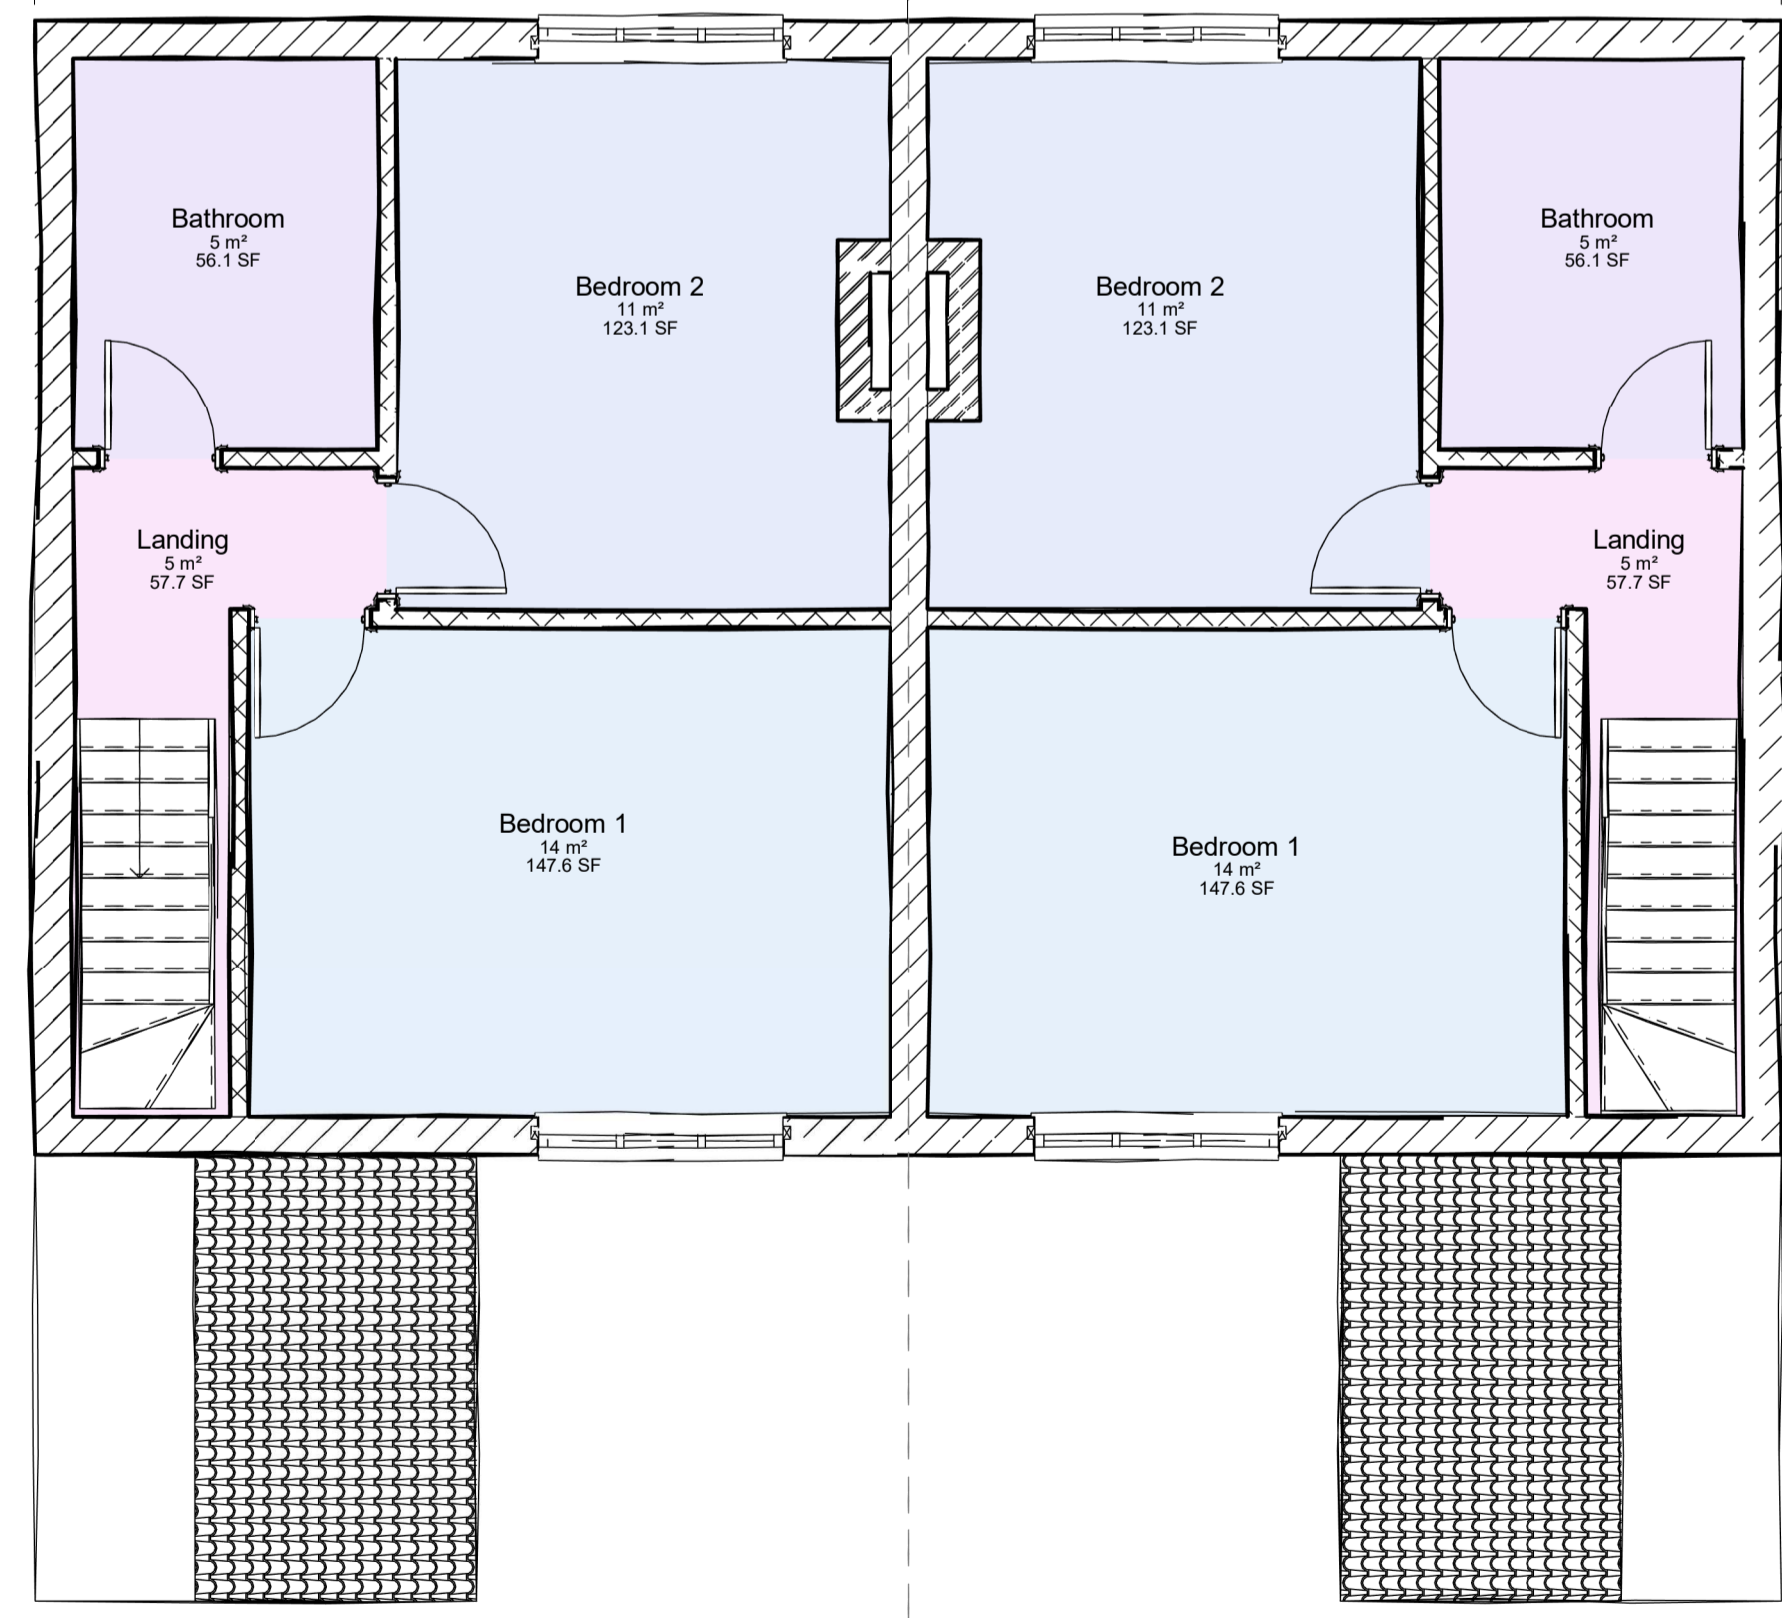

4 Elevation 3  
1 : 50

6 02-First Floor FFL  
1 : 50

