


VISUAL SCALE 1:50 @ A1



1 01-Ground Floor FFL
1 : 50

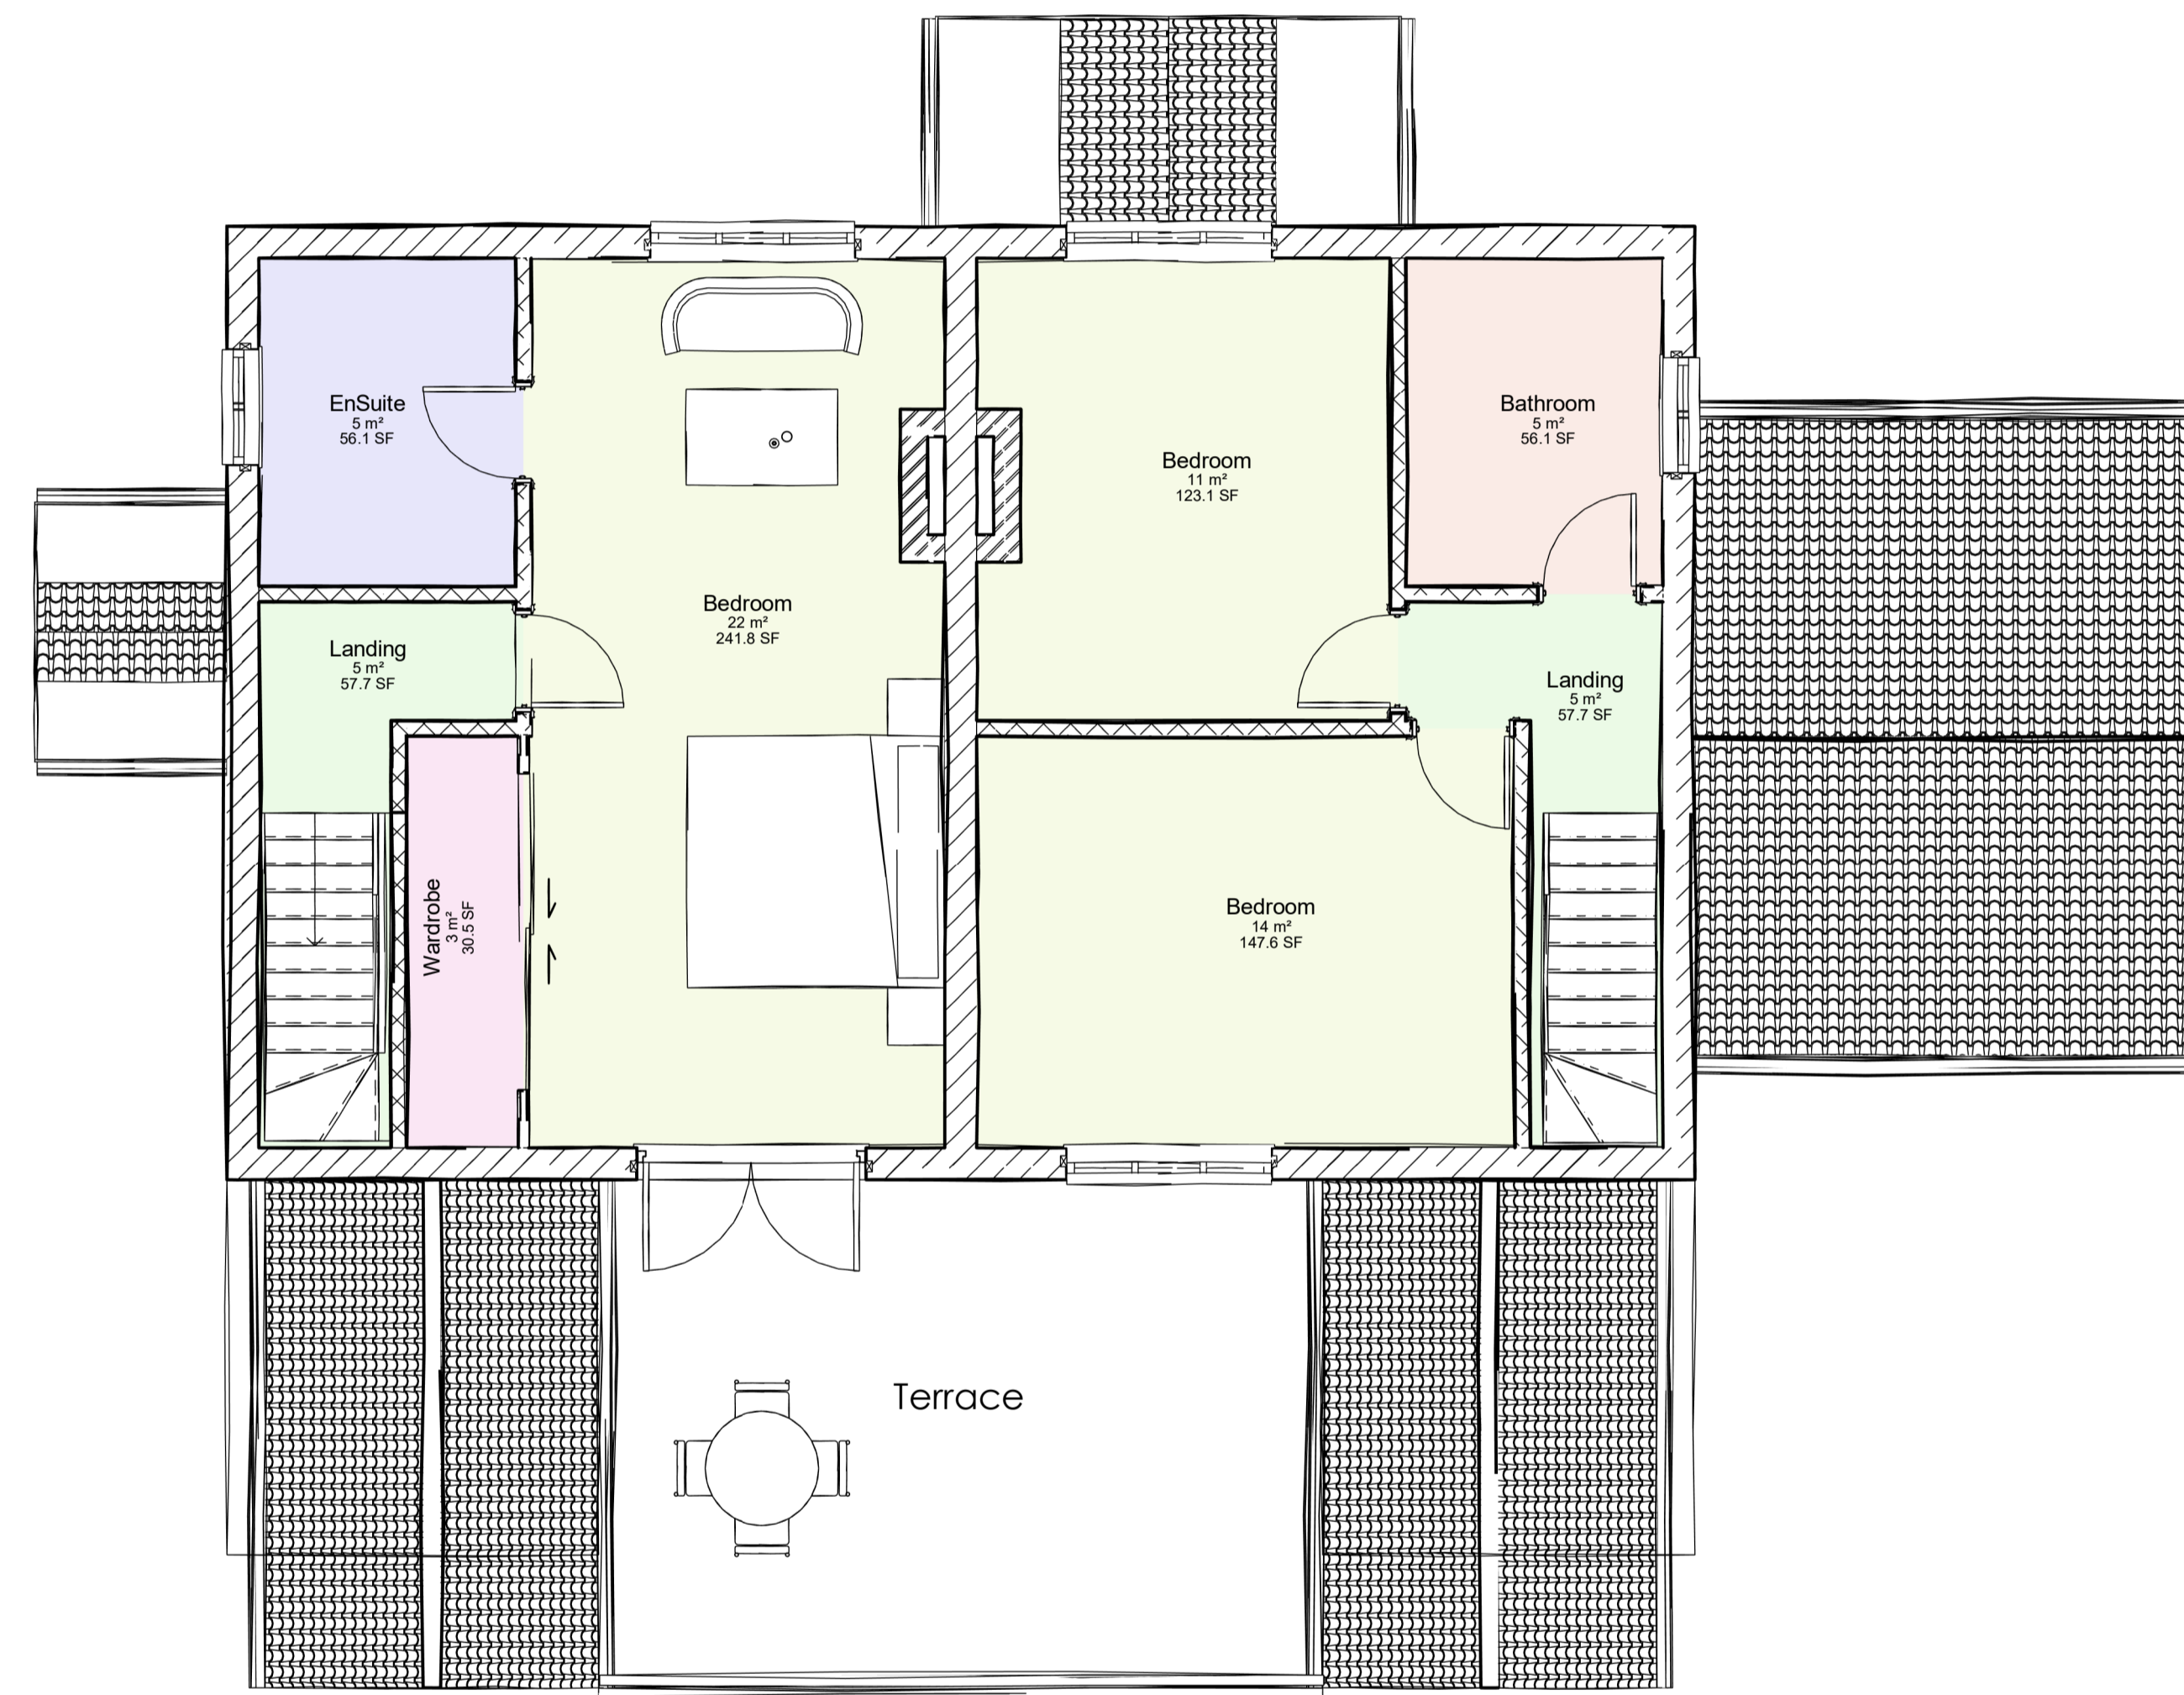

6 02-First Floor FFL
1 : 50

