




Artist Impression 1 - View of the 1no proposed unit from the existing pitch.



Artist Impression 2 - The unit will be well screened through maintaining the existing boundaries

Date	Description	Rev	By

Revision Description

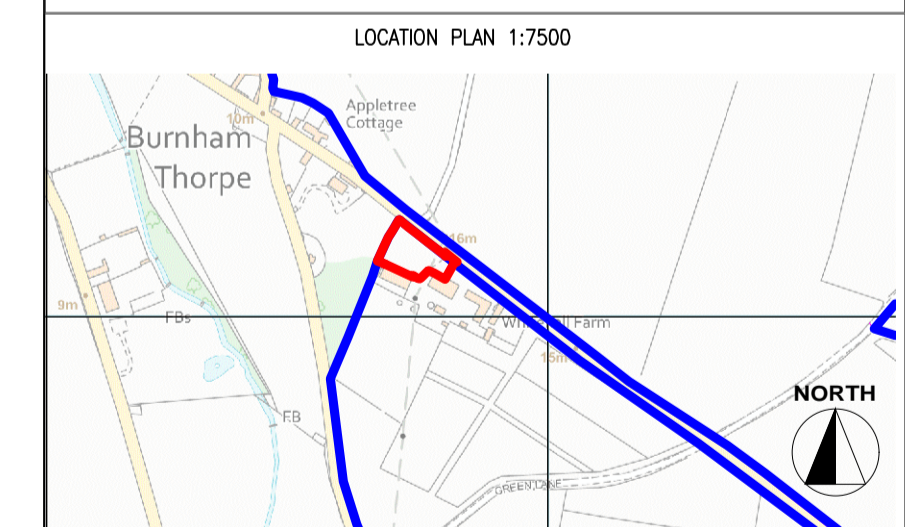

Project:
 Proposed Glamping Site - For Valerie Southerland
 Whitehall Farm, Burnham Thorpe, Kings Lynn, Norfolk
 PE31 8HN

Drawing Title:
 ARTIST IMPRESSIONS

Drawing Number:
220427-01-09

Revision:
 Date: 08/09/22
 Scale: NTS
 Drawn By: EC
 CAD Dwg File: -
 Checked By: TA

Issue Status:
Full Planning Application