



1. View Northwest from proposed car park to pod space.



2. View Northwest to proposed pod location.



3. View West to access point of site from Walsingham Road.




4. View Northwest to where pod will sit.



5. View of access from site.

Date	Description	Rev	By
------	-------------	-----	----

Revision Description

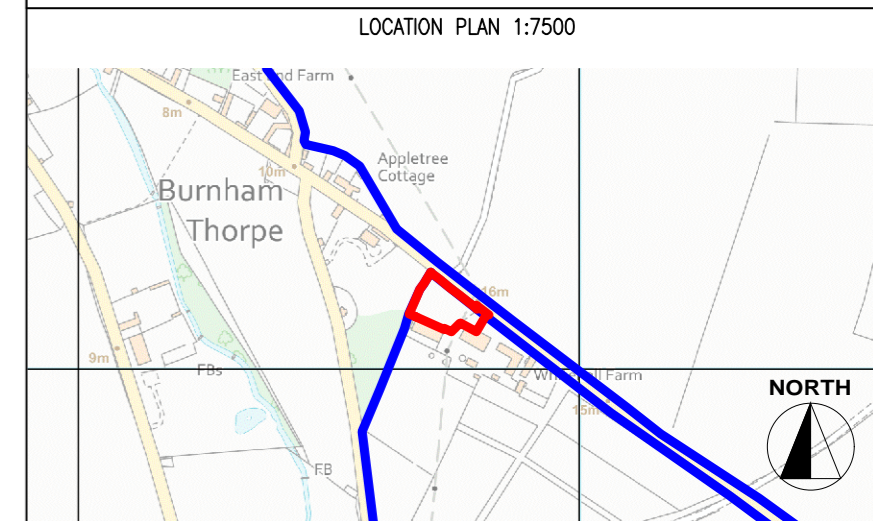

Project:
 Proposed Glamping Site - For Valerie Southerland
 Whitehall Farm, Burnham Thorpe, Kings Lynn, Norfolk
 PE31 8HN

Drawing Title:
 SITE PHOTOGRAPHS

Drawing Number:
220427-01-03

Revision: -
Date: 08/09/22
Scale: NTS
Drawn By: EC
CAD Dwg File: -
Checked By: LI

Issue Status:
Full Planning Application