


P1	Issued for Planning	02.11.22
REV. NO.	AMENDMENT	DATE

Ben Pentreath		3 Lamp Office Court Lambs Conduit Street London WC1N 3NF T +44 (0) 20 7430 2424 benpentreath.com
PROJECT:	HELMINGHAM HALL	
TITLE:	PROPOSED COURTYARD PLAN	
DRAWING NO: A-107	REV. NO:	P1
SCALE:	1:20@A1 1:40@A3	DRAWN BY: AM
DATE:	02.11.22	CHECKED BY: RJC

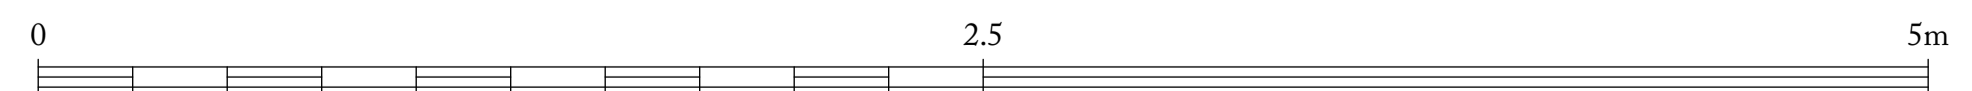

All dimensions to be checked on site.
All designs © Ben Pentreath Ltd 2020. Not to be reproduced without permission