

Location Plan Notes 1. Access road to Burton Old Road.

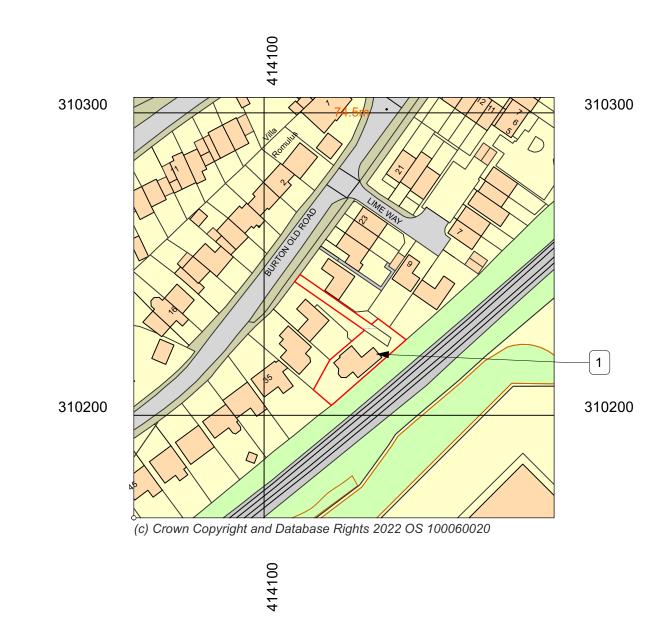

Location Plan Scale: 1:1250 1

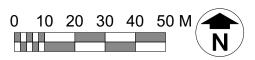

THE **DESIGN SOCIAL**

134 Kirkby Road Barwell LE9 8FN UK T: +44 (0)1455 446521 F: +44 (0)1455 446521 E: admin@thedesignsocial.com

GENERAL DRAWING NOTES

 $\ensuremath{\textcircled{\text{\scriptsize C}}}$ This drawing is not to be shown to any Third Party unless agreed by The Design Social.

This drawing shows 'design intent' only. It is the responsibility of the appointed contractor to finalise development, using specialists approved by The Design Social, & produce detailed working drawings.

ALL working drawings to be approved by The Design Social prior to manufacture.

| REV. | V. DATE NOTES | | ES | | REV. BY |
|---|---------------|--|-------|--------|------------|
| - | HE | | 6 | | |
| | ES | IGN | 50 | | |
| Daniel Amarteifio | | | | | |
| 29A Burton Old Road, Streethay, Lichfield WS13 8LJ | | | | | |
| Location Plan | | | | | |
| | | | | | |
| | | | | | |
| AUTHOR | B.R. | DATE 26/10 | /2022 | APPR | D.A. |
| 1:1250 @ A3 0248 (A) GA 001 | | | | | |
| DRAWING No. | | | | | |
| | 248 | $\left \left(\mathbf{A} \right) \right $ | GA | 001 | |
| DRAWING | Project No. | Туре | Area | Number | Rev |
| For Approval | | | | | |