


01856 898 022 www.UKPlanningMaps.com

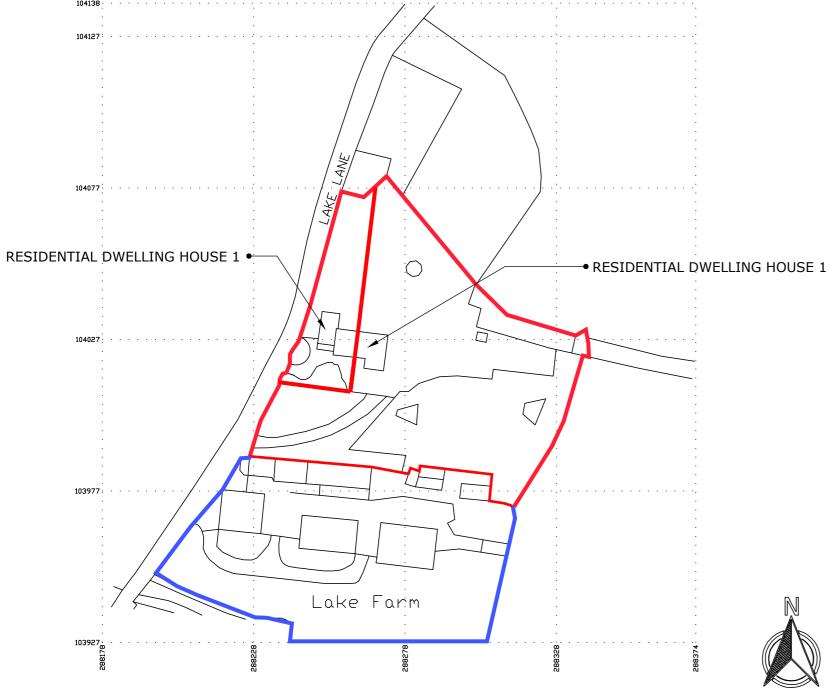

Produced on 06 October 2022 from the Ordnance Survey National Geographic Database and incorporating surveyed revision available at this date.

This map shows the area bounded by 288178 103939,288309 103927,288318 103973,288309 104017,288372 104010,288374 104022,288341 104032,288306 104047,288327 104072,288324 104096,288314 104115,288290 104137,288271 104138,288226 104022,288178 103939 Reproduction in whole or part is prohibited without the prior permission of Ordnance Survey.

Crown copyright 2022. Supplied by copia ltd trading as UKPlanningMaps.com a licensed Ordnance Survey partner (100054135).

Data licence expires 06 October 2023. Unique plan reference: vx//859143/1160967



SITE LOCATION PLAN

SL | 001 | scale: 1:1250

0

November 2, 2022

L					
	STA	STATUS: PLANNING ISSUE			
İ	REV	DESCRIPTION	DATE		
Ι					
Į					
Į					
ł					



XL Planning Ltd 1A Fore Street Cullompton Devon Ex15 1JW

01884 38662

info@xlplanning.co.uk

www.xlplanning.co.uk

CLIENT:

Notes:

MS DEBBIE FALVEY

SITE:

Lake Farm,
Stockleigh Pomeroy,
Crediton
EV17 AAV

DRAWING: SITE LOCATION PLAN

drawing no: SLP/DFLF/22

DATE : 03/12/21	PAGE SIZE: A3	CHECKED NO
JOB NO:	DRAWN	PAGE: