


Blackbridge Farm, Morebath, Tiverton, EX16 9AS

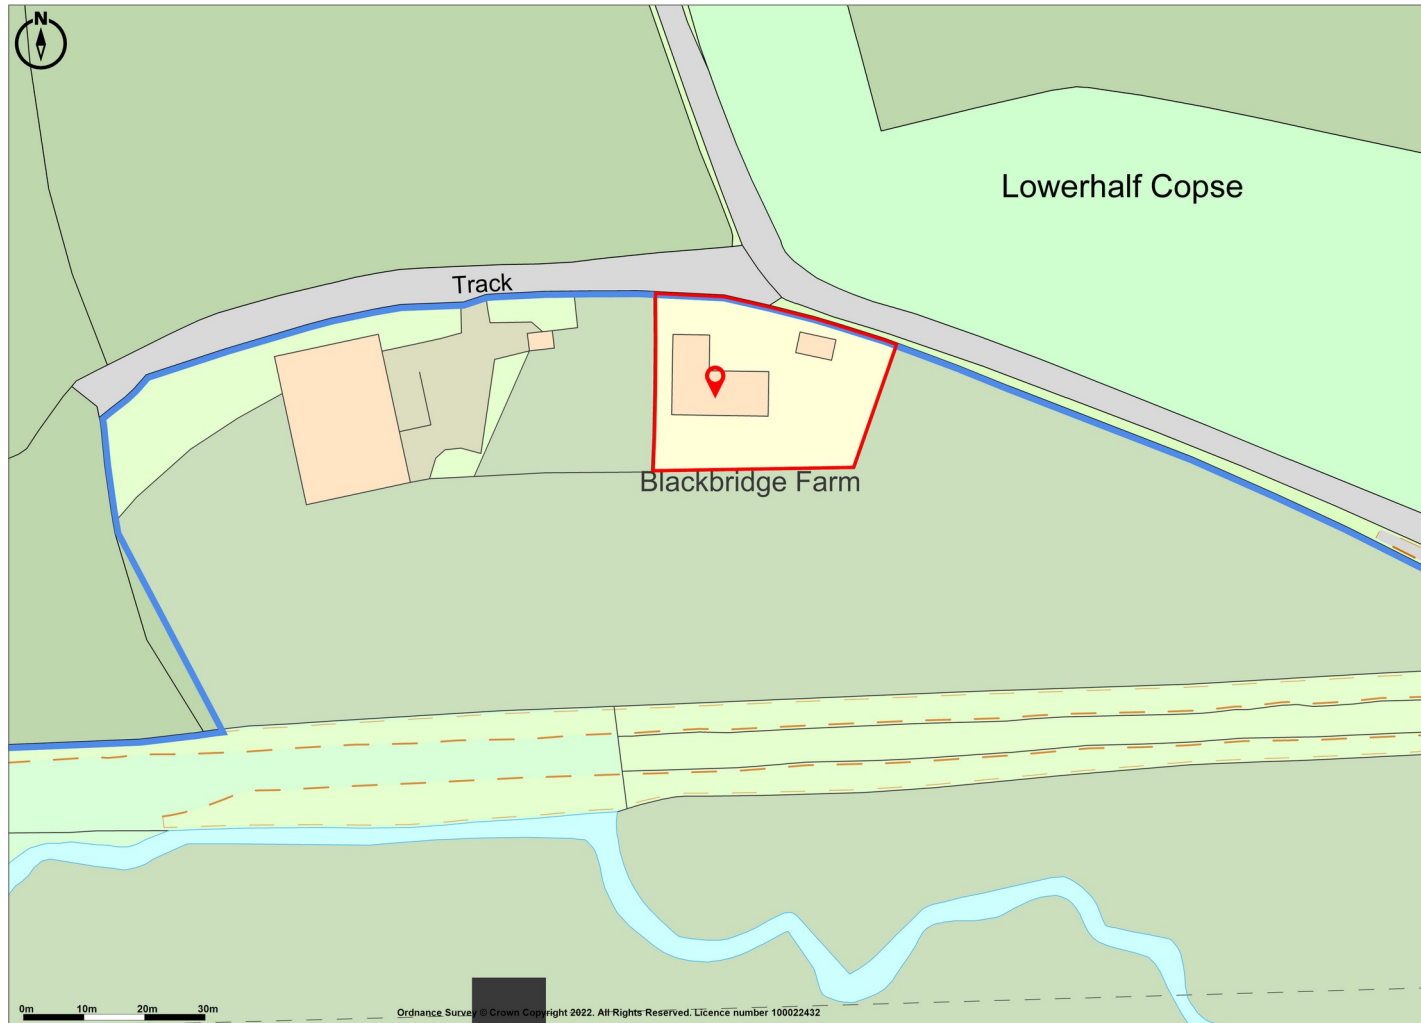

Promap

LANDMARK INFORMATION

Ordnance Survey Crown Copyright 2022. All rights reserved.
Licence number 100022432.

Plotted Scale - 1:1250. Paper Size - A4



Symonds and Sampson, Agriculture House,
Market Place, Sturminster Newton,
Dorset, DT10 1AR