


DO NOT SCALE FROM THIS DRAWING


Only written dimensions are to be taken from this drawing & verified by the Main Contractor on site before commencing any work or deep drainage. Any discrepancies are to be reported to the architect immediately. If the drawings are to be used in any way the architects are to be informed before the work is initiated.

Copyright of this drawing is retained by Harrison Architects Studio Ltd and should not be reproduced in any form without obtaining written consent.


Refer to Designers Risk Assessment for significant and/or unusual hazards

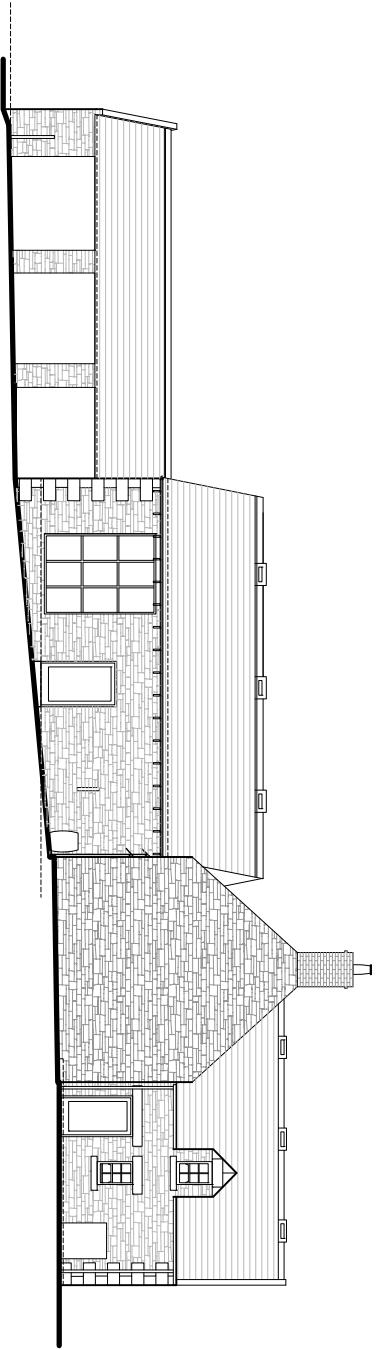


EXISTING EAST ELEVATION

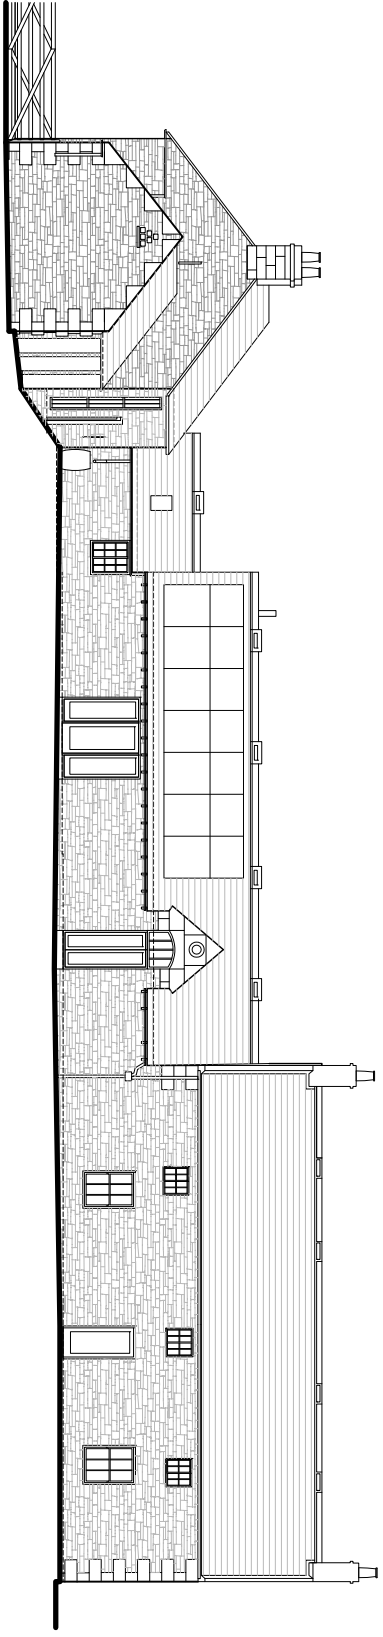

EXISTING SOUTH ELEVATION

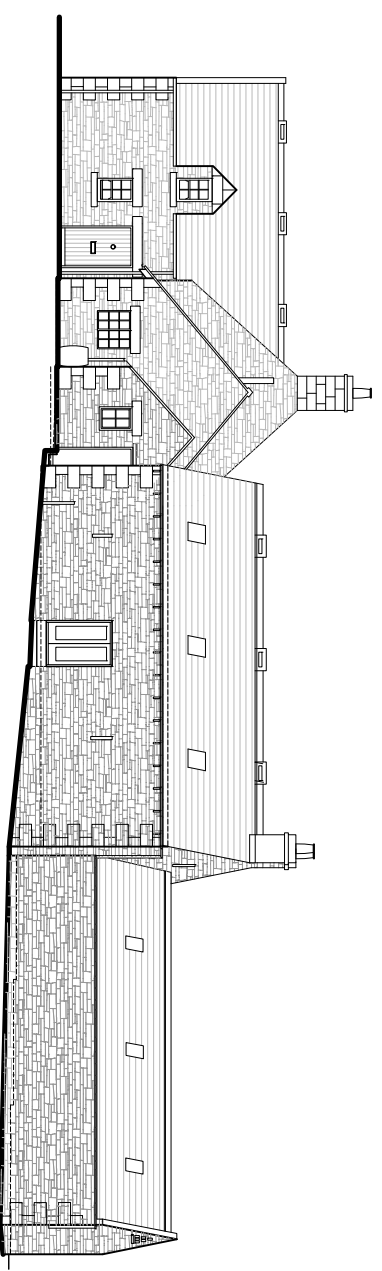


EXISTING WEST ELEVATION

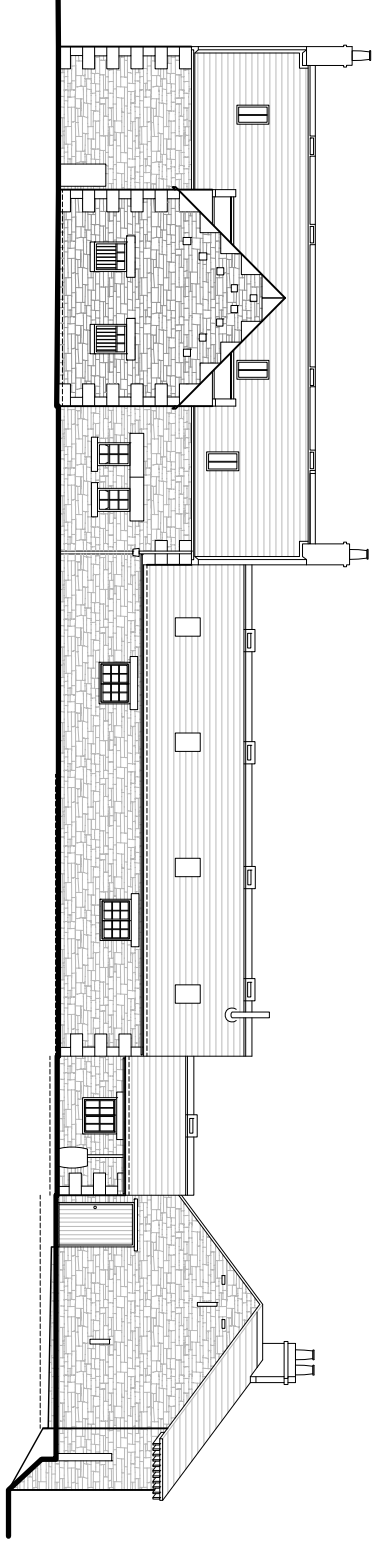

EXISTING NORTH ELEVATION

Key Plan

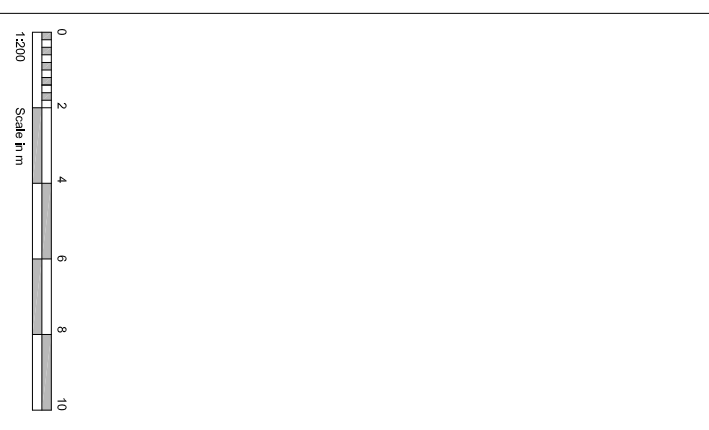

DRAWING STATUS

Rev	Drawn	Reason for issue	Date
A	SH	First Issue - Client	10.03.22
B	SH	Additional information added	24.06.22
C	SH	Roof amended following additional data	12.07.22
D	SH	Rear of flue added to South Elev	27.09.22

HARRISON ARCHITECTS STUDIO LTD

Unit 5,
South Acomb Farm,
Bywell,
Stockerfield,
NE43 7AQ

07917 633 737
sarah@harrison-architects.com

Project

NORTH FARM, HALLINGTON

Client
MR C CAYGILL & MS J OSWALD

Description

EXISTING ELEVATIONS

Drawing	Scale @ A3	Revision
1941-E-002	1:200	D