

**DO NOT SCALE FROM THIS DRAWING**


Only written dimensions are to be taken from this drawing & verified by the Main Contractor on site before commencing any work or shop drawings. Any discrepancies are to be reported to the architect immediately. If this drawing exceeds quantities taken in any way the architects are to be informed before the work is initiated.

Copyright of this drawing is retained by Harrison Architects Studio Ltd and must not be reproduced in any part without obtaining written consent.


Refer to Designers Risk Assessment for significant and/or unusual hazards



**EXISTING FIRST FLOOR**

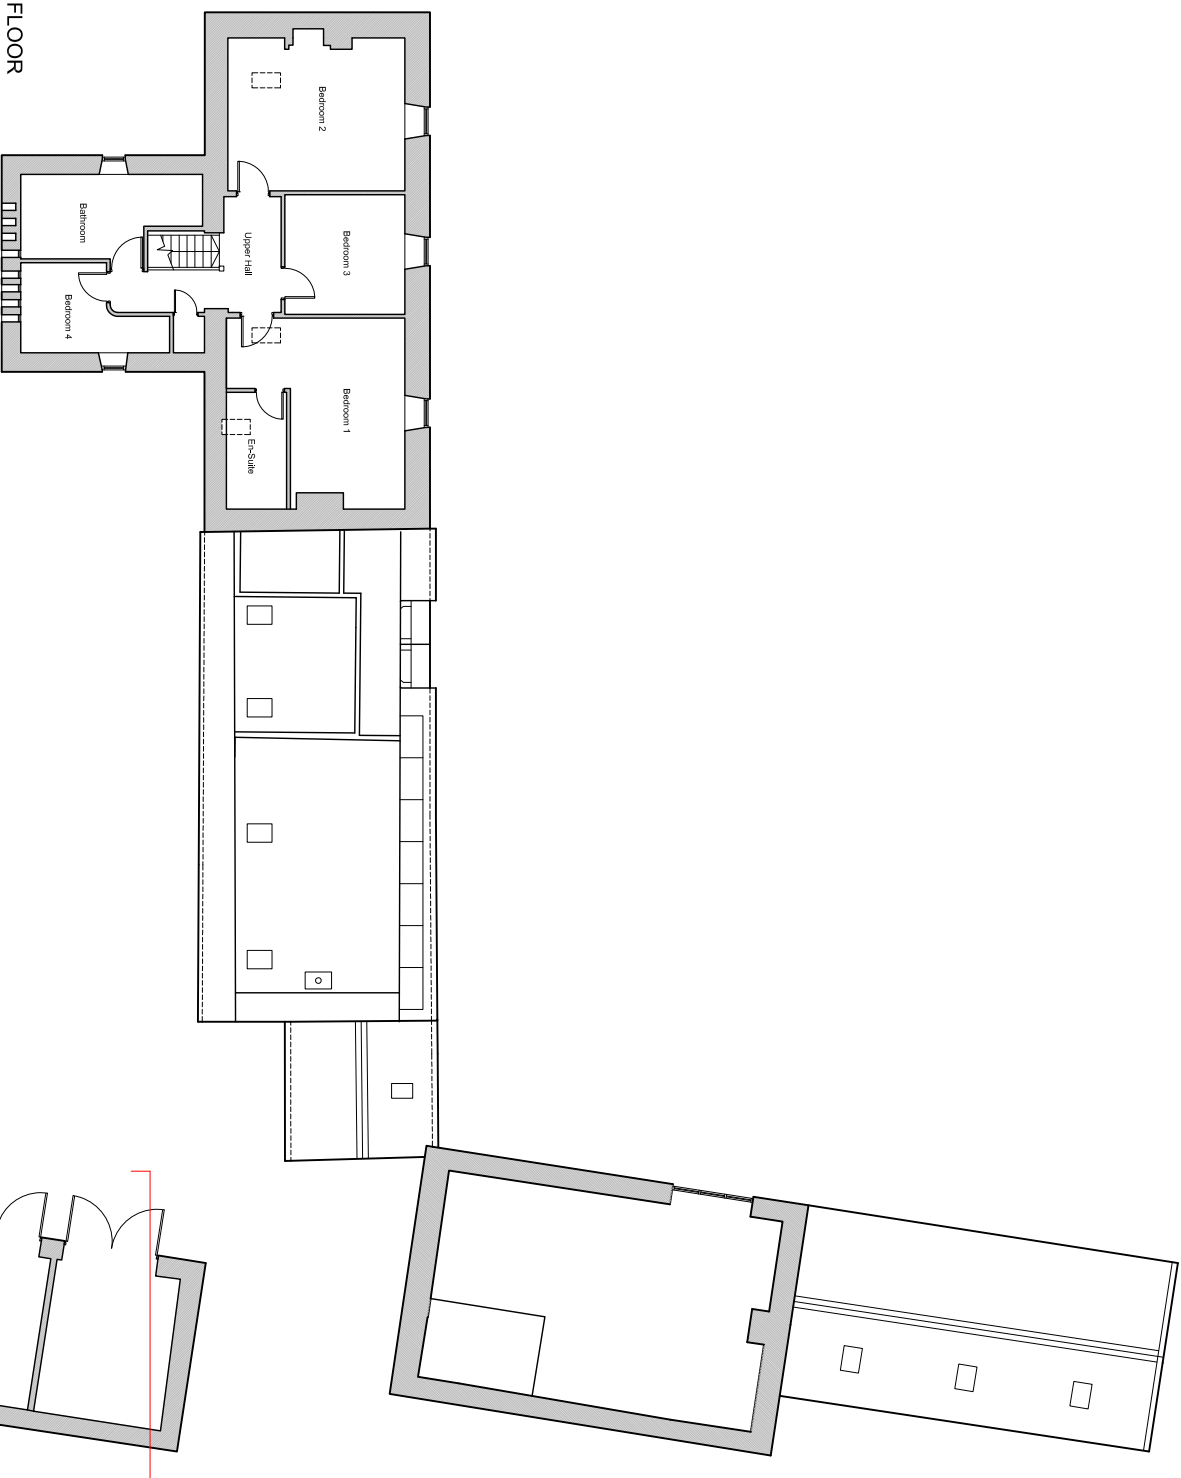

**EXISTING GROUND FLOOR**

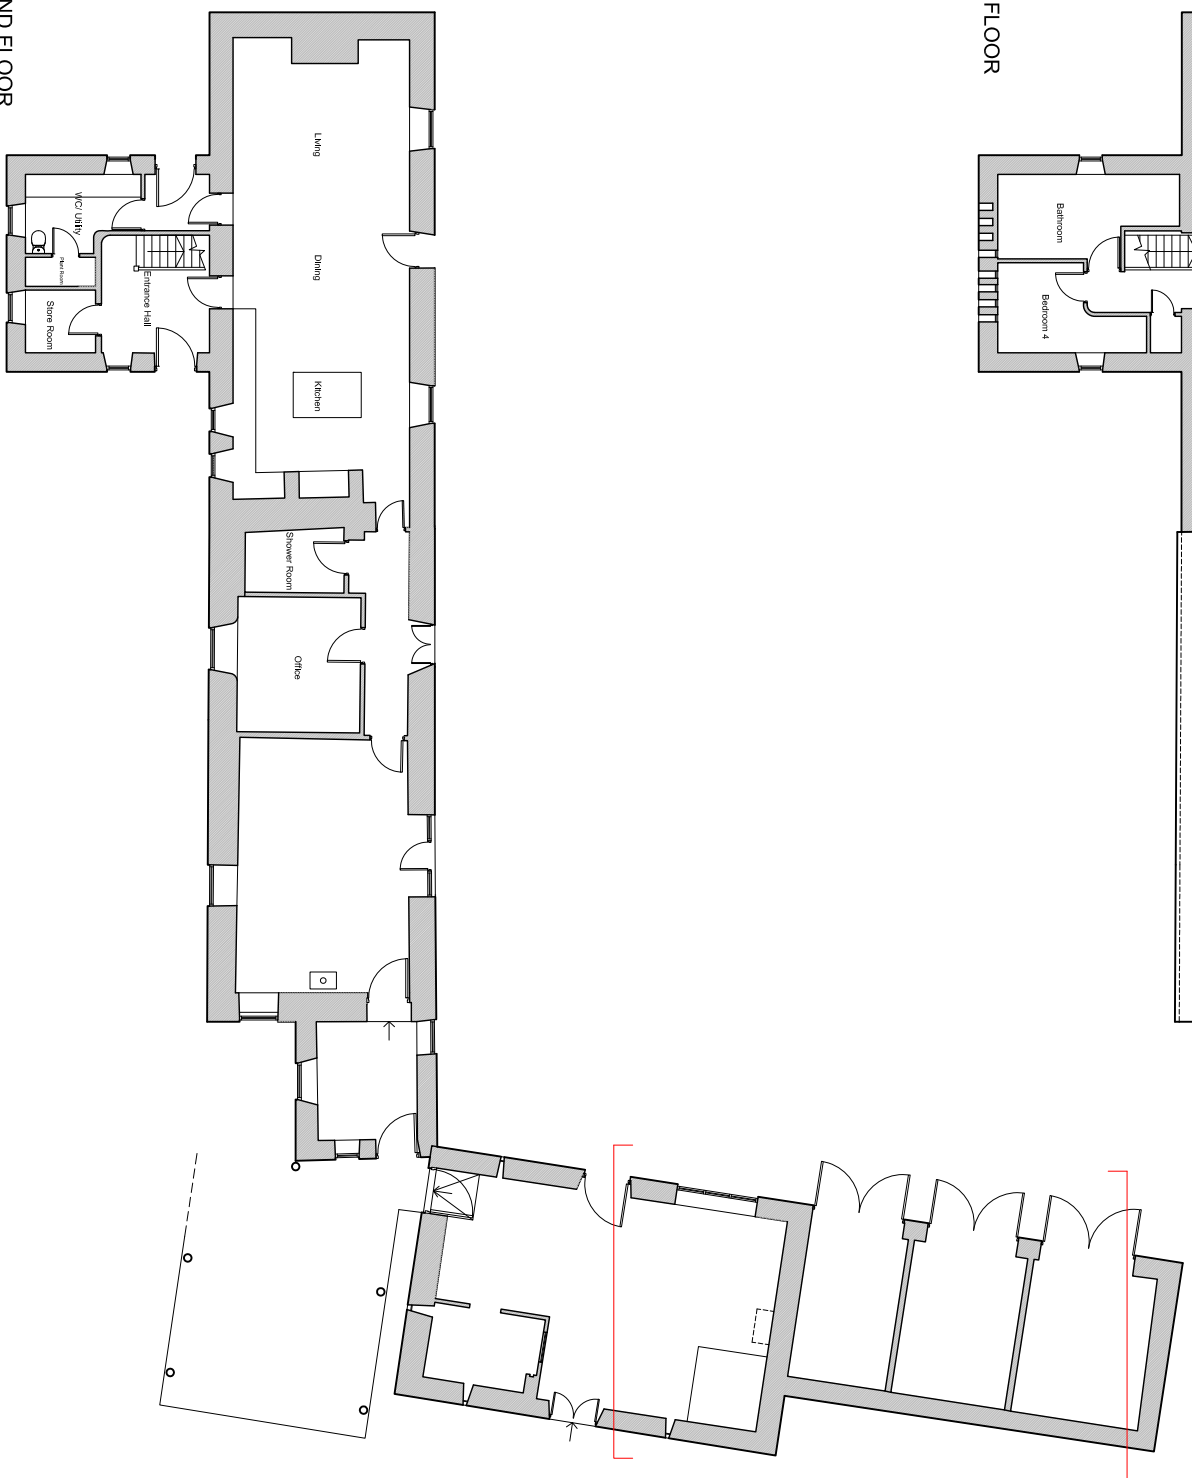

Rev	Drawn	Reason for Issue	Date
A	SH	Final Issue - Client	19.03.22
B	SH	Additional information added	24.06.22
C	SH	Existing pole barn outline also added	27.08.22

**HARRISON ARCHITECTS STUDIO LTD**

Unit 5,  
South Acomb Farm,  
Bywell,  
Stockfield,  
NE43 7AQ

07977 633 737  
sarah@harrison-architects.com

**Project**  
NORTH FARM, HALLINGTON

**Client**  
MR C CAVGILL & MS J OSWALD

**Description**  
EXISTING GROUND & FIRST FLOOR PLANS

Drawing	Scale @ A3	Revision
1941-E-001	1:200	C