


DO NOT SCALE FROM THIS DRAWING.

Only written dimensions are to be taken from this drawing & verified by the Main Contractor on site before commencing any work or shop drawings. Any discrepancies are to be reported to the architect immediately. If this drawing exceeds quantities taken in any way the architects are to be informed before the work is initiated.

Copyright of this drawing is retained by Harrison Architects Studio Ltd and must not be reproduced in any part without obtaining written consent.

Refer to Designers Risk Assessment for significant and/or unusual hazards

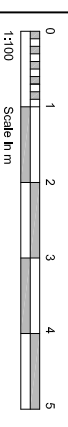

DRAWING STATUS

Rev	Drawn	Reason for issue	Date
A	SH	First Issue - Client	22/06/22
B	SH	Changes to existing and proposed roof	12/07/22
C	SH	Slits and new windows amended	18/07/22

HARRISON ARCHITECTS STUDIO LTD

Unit 5,
South Acomb Farm,
Bywell,
Stockfield,
NE43 7AQ


07917 633 737
sarah@harrison-architects.com

Project
NORTH FARM, HALLINGTON


Client
MR C CAYGILL & MS J OSWALD

Description
PROPOSED PARTIAL
GROUND & FIRST FLOOR PLANS

Drawing 1941-P-105	Scale @ A3 1:100	Revision C
------------------------------	----------------------------	----------------------

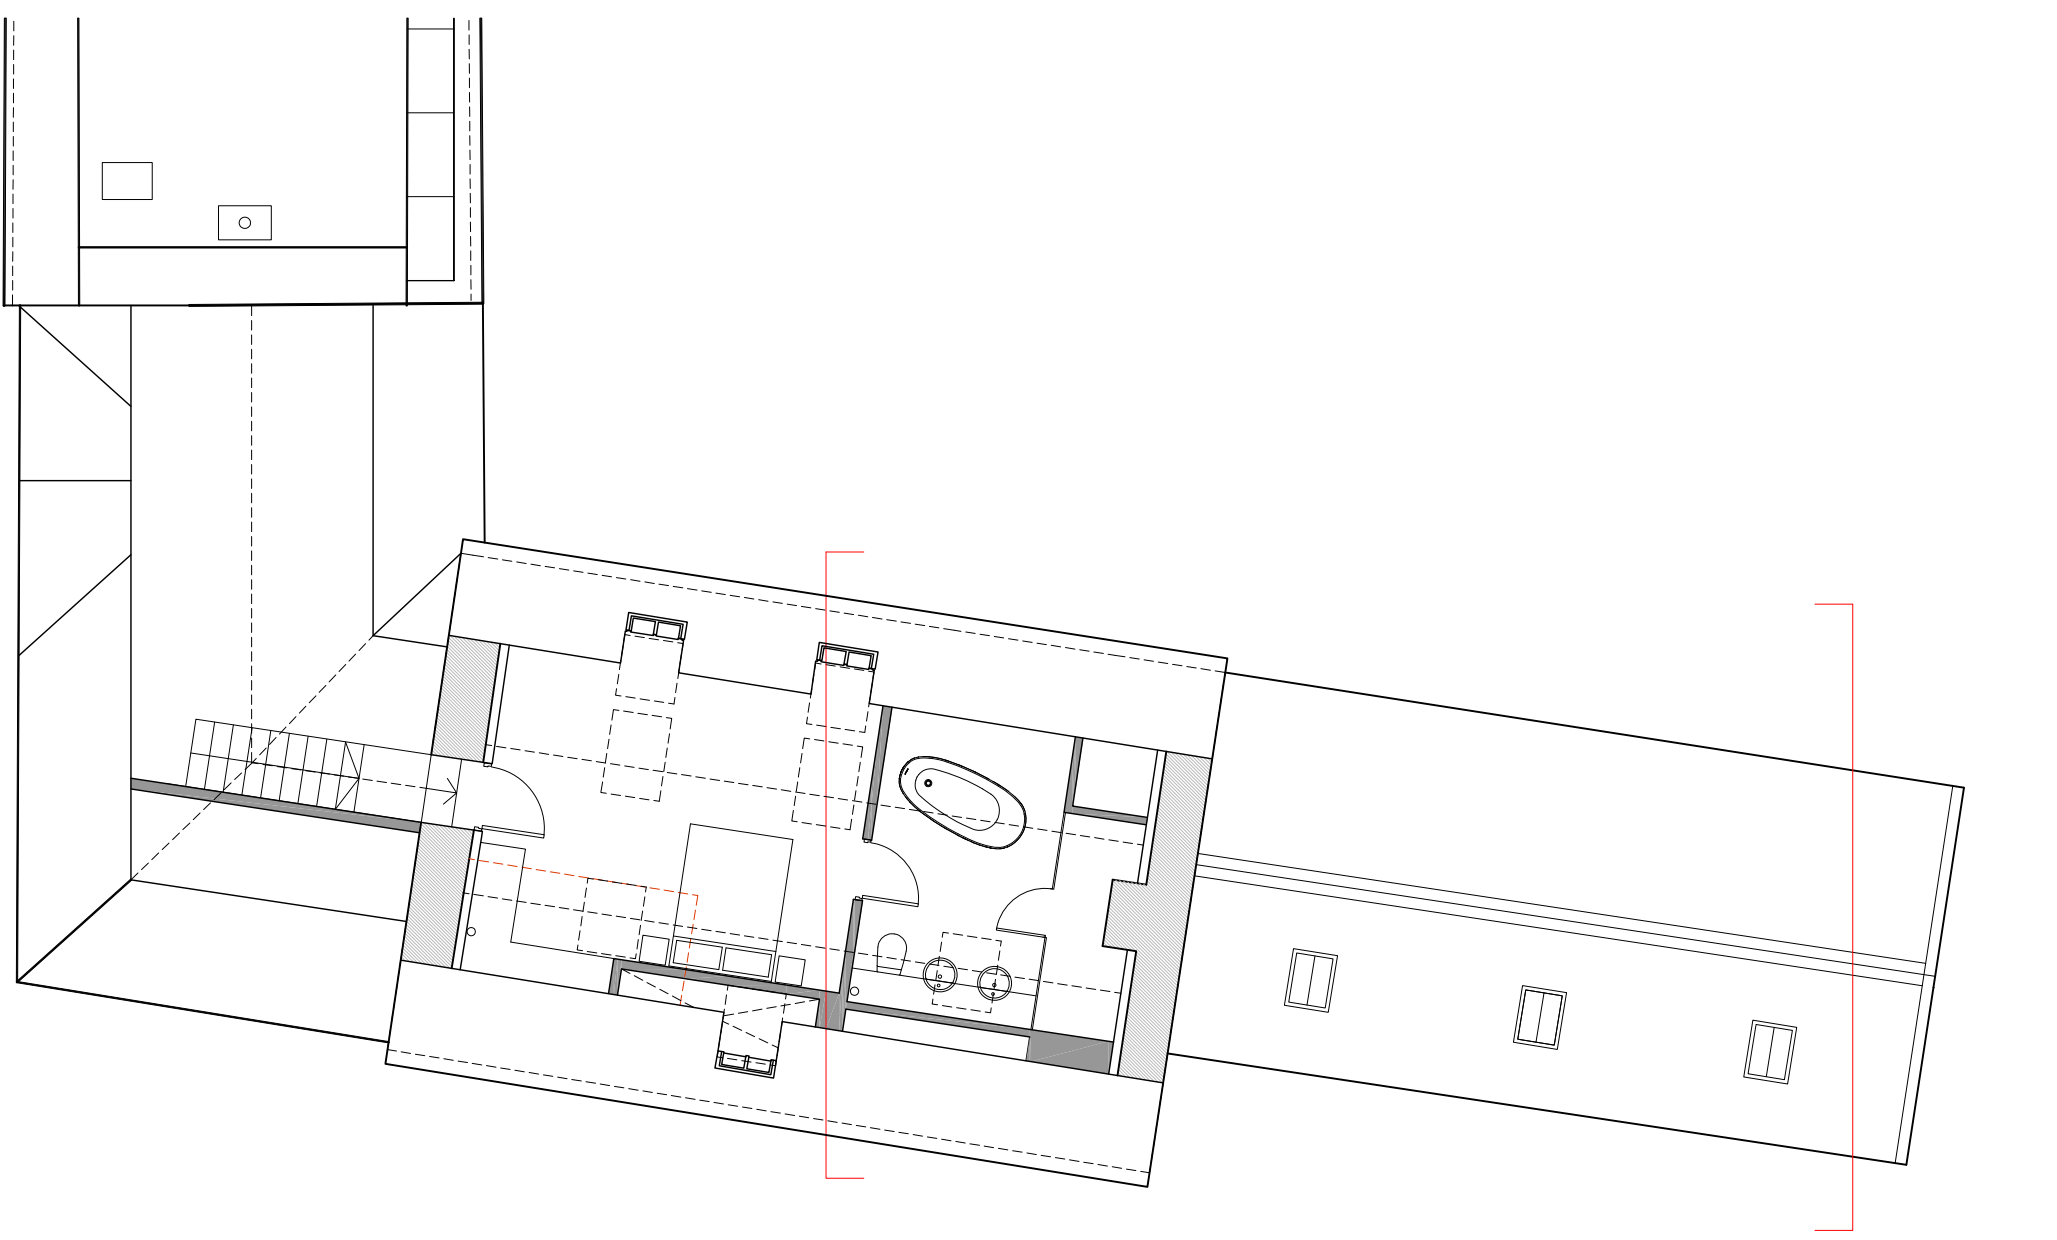

PROPOSED PARTIAL FIRST FLOOR

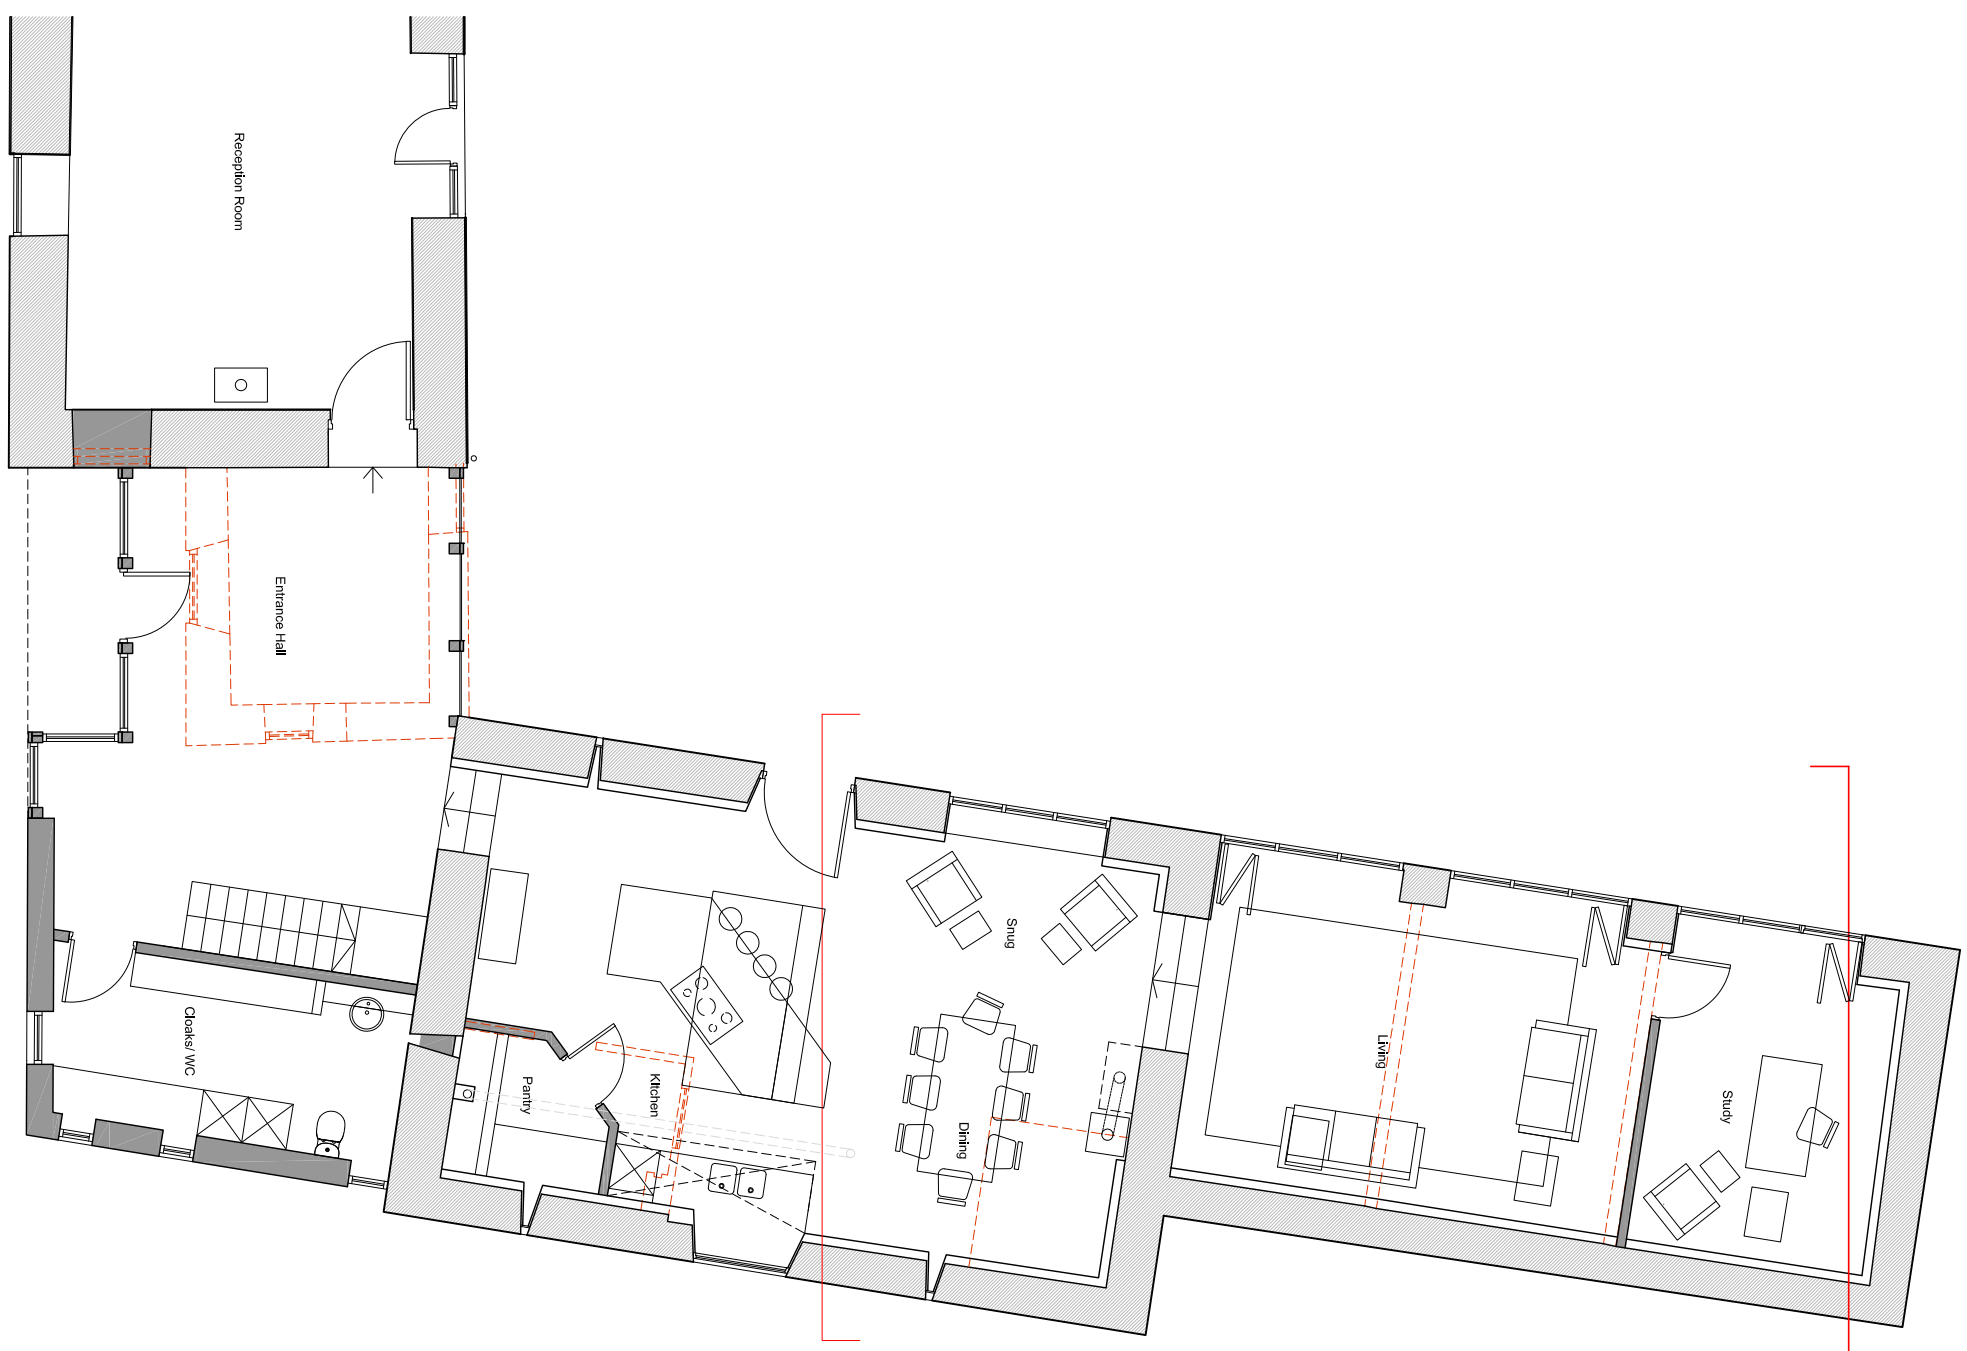

PROPOSED PARTIAL GROUND FLOOR