


DO NOT SCALE FROM THIS DRAWING

Only written dimensions are to be taken from this drawing & verified by the Main Contractor on site before commencing any work or shop drawings. Any discrepancies are to be reported to the architect immediately, if this drawing exceeds quantities taken in any way the architects are to be informed before the work is finished.

Copyright of this drawing is retained by Harrison Architects Studio Ltd and must not be reproduced in any part without obtaining written consent.

Refer to Designers Risk Assessment for significant and/or unusual hazards

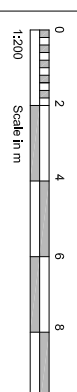

DRAWING STATUS

Rev	Drawn	Reason for issue	Date
A	SH	First Issue - Client	10.03.22
B	SH	Changes to existing and proposed roof	12.07.22
C	SH	Stairs and rear windows amended	18.07.22
D	SH	Existing pole barn outline site added	27.08.22

HARRISON ARCHITECTS STUDIO LTD	
Unit 5, South Acomb Farm, Bywell, Stocksfield, NE43 7AQ	07917 633 737 sarah@harrison-architects.com


Project
NORTH FARM, HALLINGTON

Client
MR C CAYGILL & MS J OSWALD

Description
PROPOSED GROUND & FIRST FLOOR PLANS

Drawing 1941-P-101	Scale @ A3 1:200	Revision D
------------------------------	----------------------------	----------------------

PROPOSED FIRST FLOOR

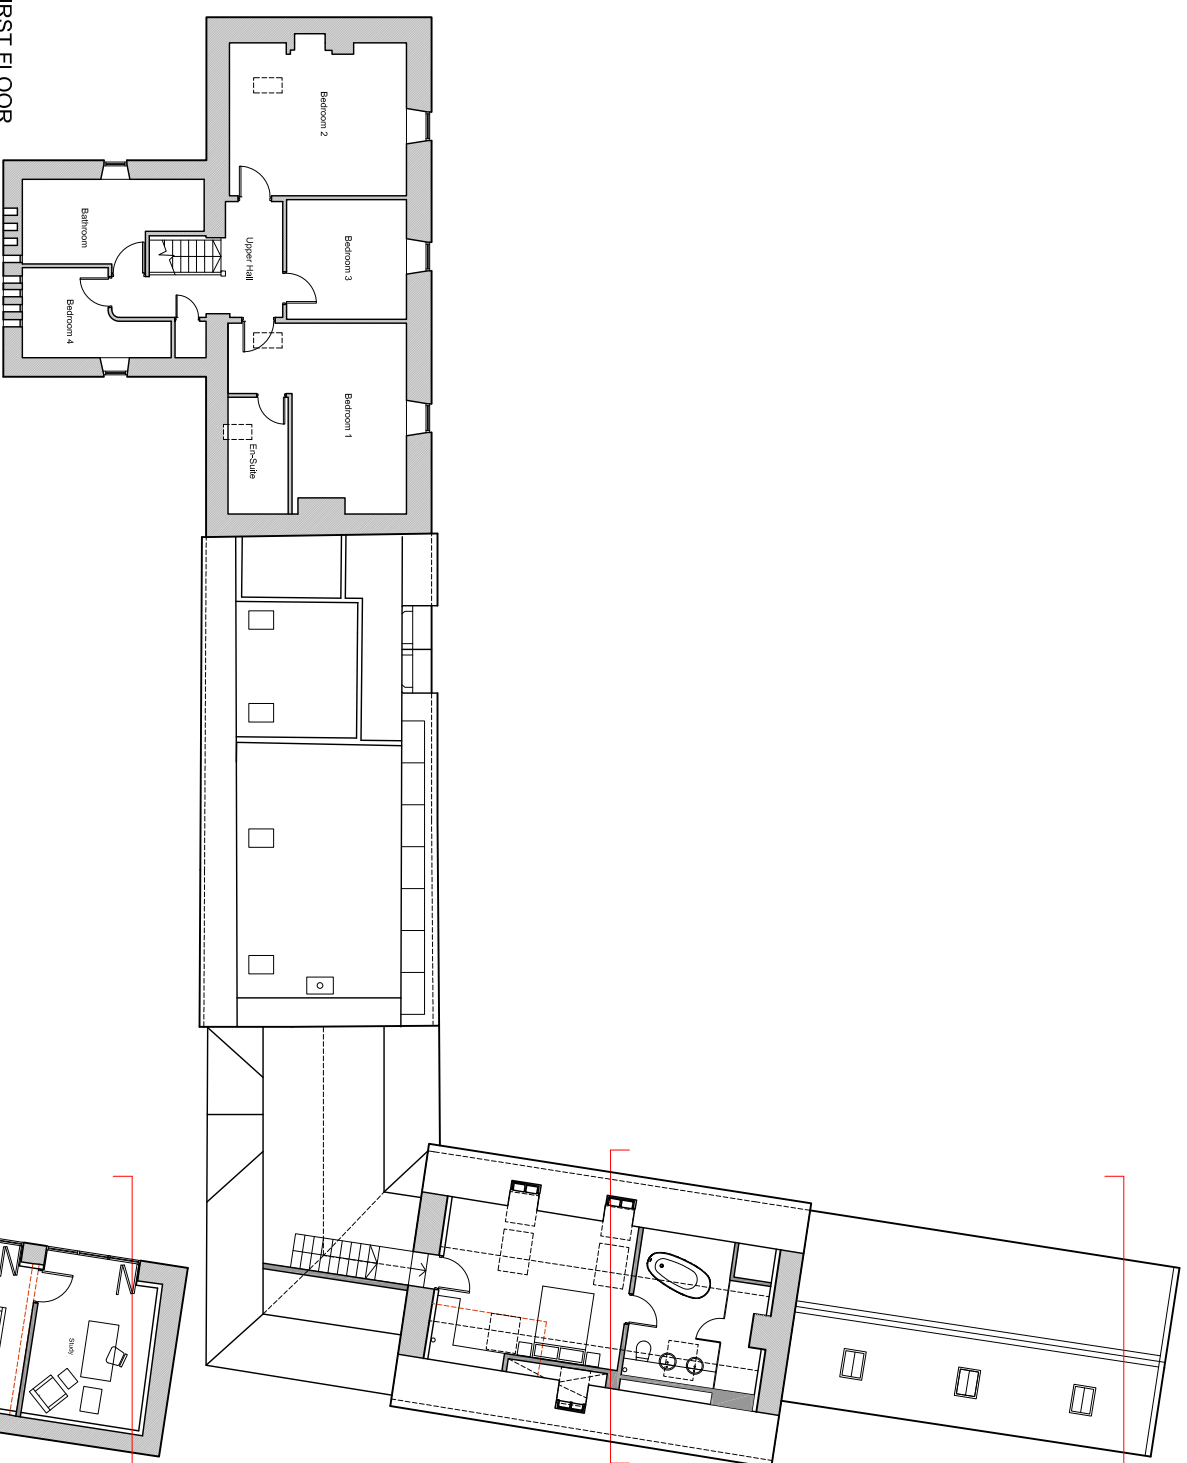

PROPOSED GROUND FLOOR

