



LOCATION OF SOLAR PANELS  
AS PER LAYOUT IN DRG: AC783

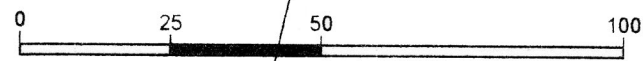

SITE LOCATION PLAN - 1 : 1250

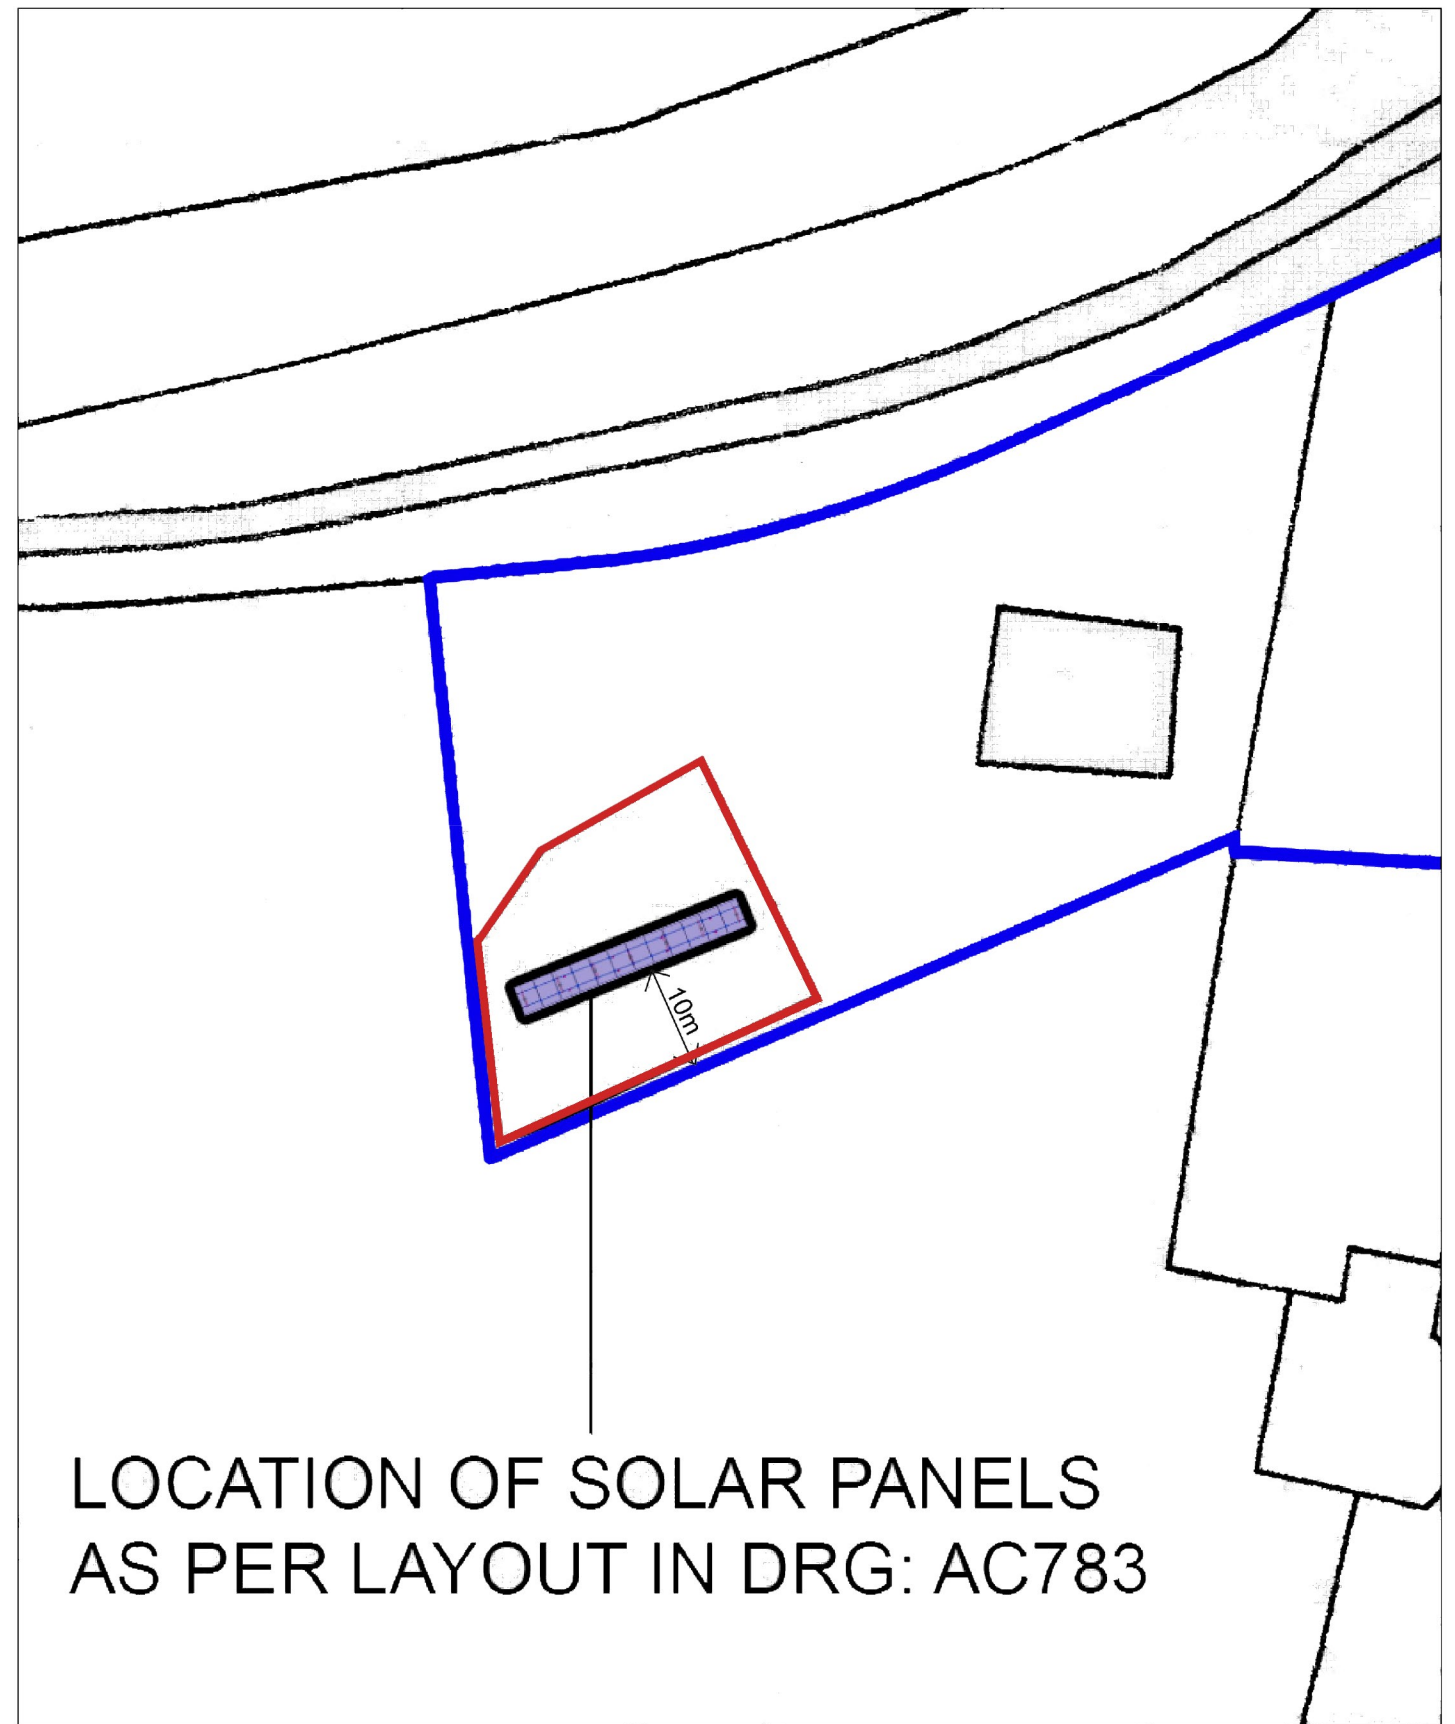

LOCATION OF SOLAR PANELS  
AS PER LAYOUT IN DRG: AC783

BLOCK PLAN - 1 : 500

NOTES:  
RESPONSIBILITY IS NOT ACCEPTED FOR ERRORS MADE BY OTHERS IN SCALING FROM THIS DRAWING.  
ALL CONSTRUCTION INFORMATION SHOULD BE TAKEN FROM FIGURED DIMENSIONS ONLY  
NO WARRANTY AS TO THE PRECISION OF THIS DRAWING IS GIVEN NOR SHOULD BE INFERRED  
CONSTRUCTION DRAWINGS TO BE READ IN CONJUNCTION WITH SPECIFICATIONS, SCHEDULES AND DRAWINGS FROM STRUCTURAL AND MECHANICAL ENGINEERS.

CLIENT MR & MRS HOLMES	SCALE 1:1250,500 @ A3	DATE AUG 22
PROJECT April Cottage, Bourton-on-the-Hill	DRAWN DJA	CHECKED DJA
DRAWING TITLE SITE LOC AND BLOCK	JOB NUMBER 20351	DRAWING NO. PL01
		REVISION 1

**COTSWOLD**  
ARCHITECTURAL  
COTSWOLDS | FOREST OF DEAN | CHELTENHAM

© ALL RIGHTS RESERVED  
REPORT ALL DISCREPANCIES  
WWW.COTSWOLDARCHITECTURAL.CO.UK  
01295 518811 | 01295 525844 | 01295 525844