
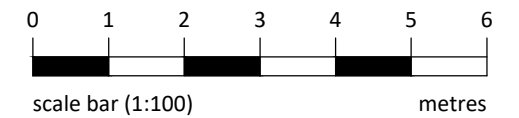
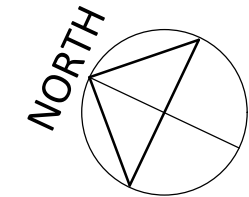


NOTES:
 Dimensions and levels to be verified on site by the contractor.
 Any discrepancies are to be notified immediately.
 Copyright is reserved by Belvoir Architecture and the drawing is issued on the condition that it is not copied, reproduced, retained or disclosed to any unauthorised person, either wholly or in part without consent. If in doubt, ask.

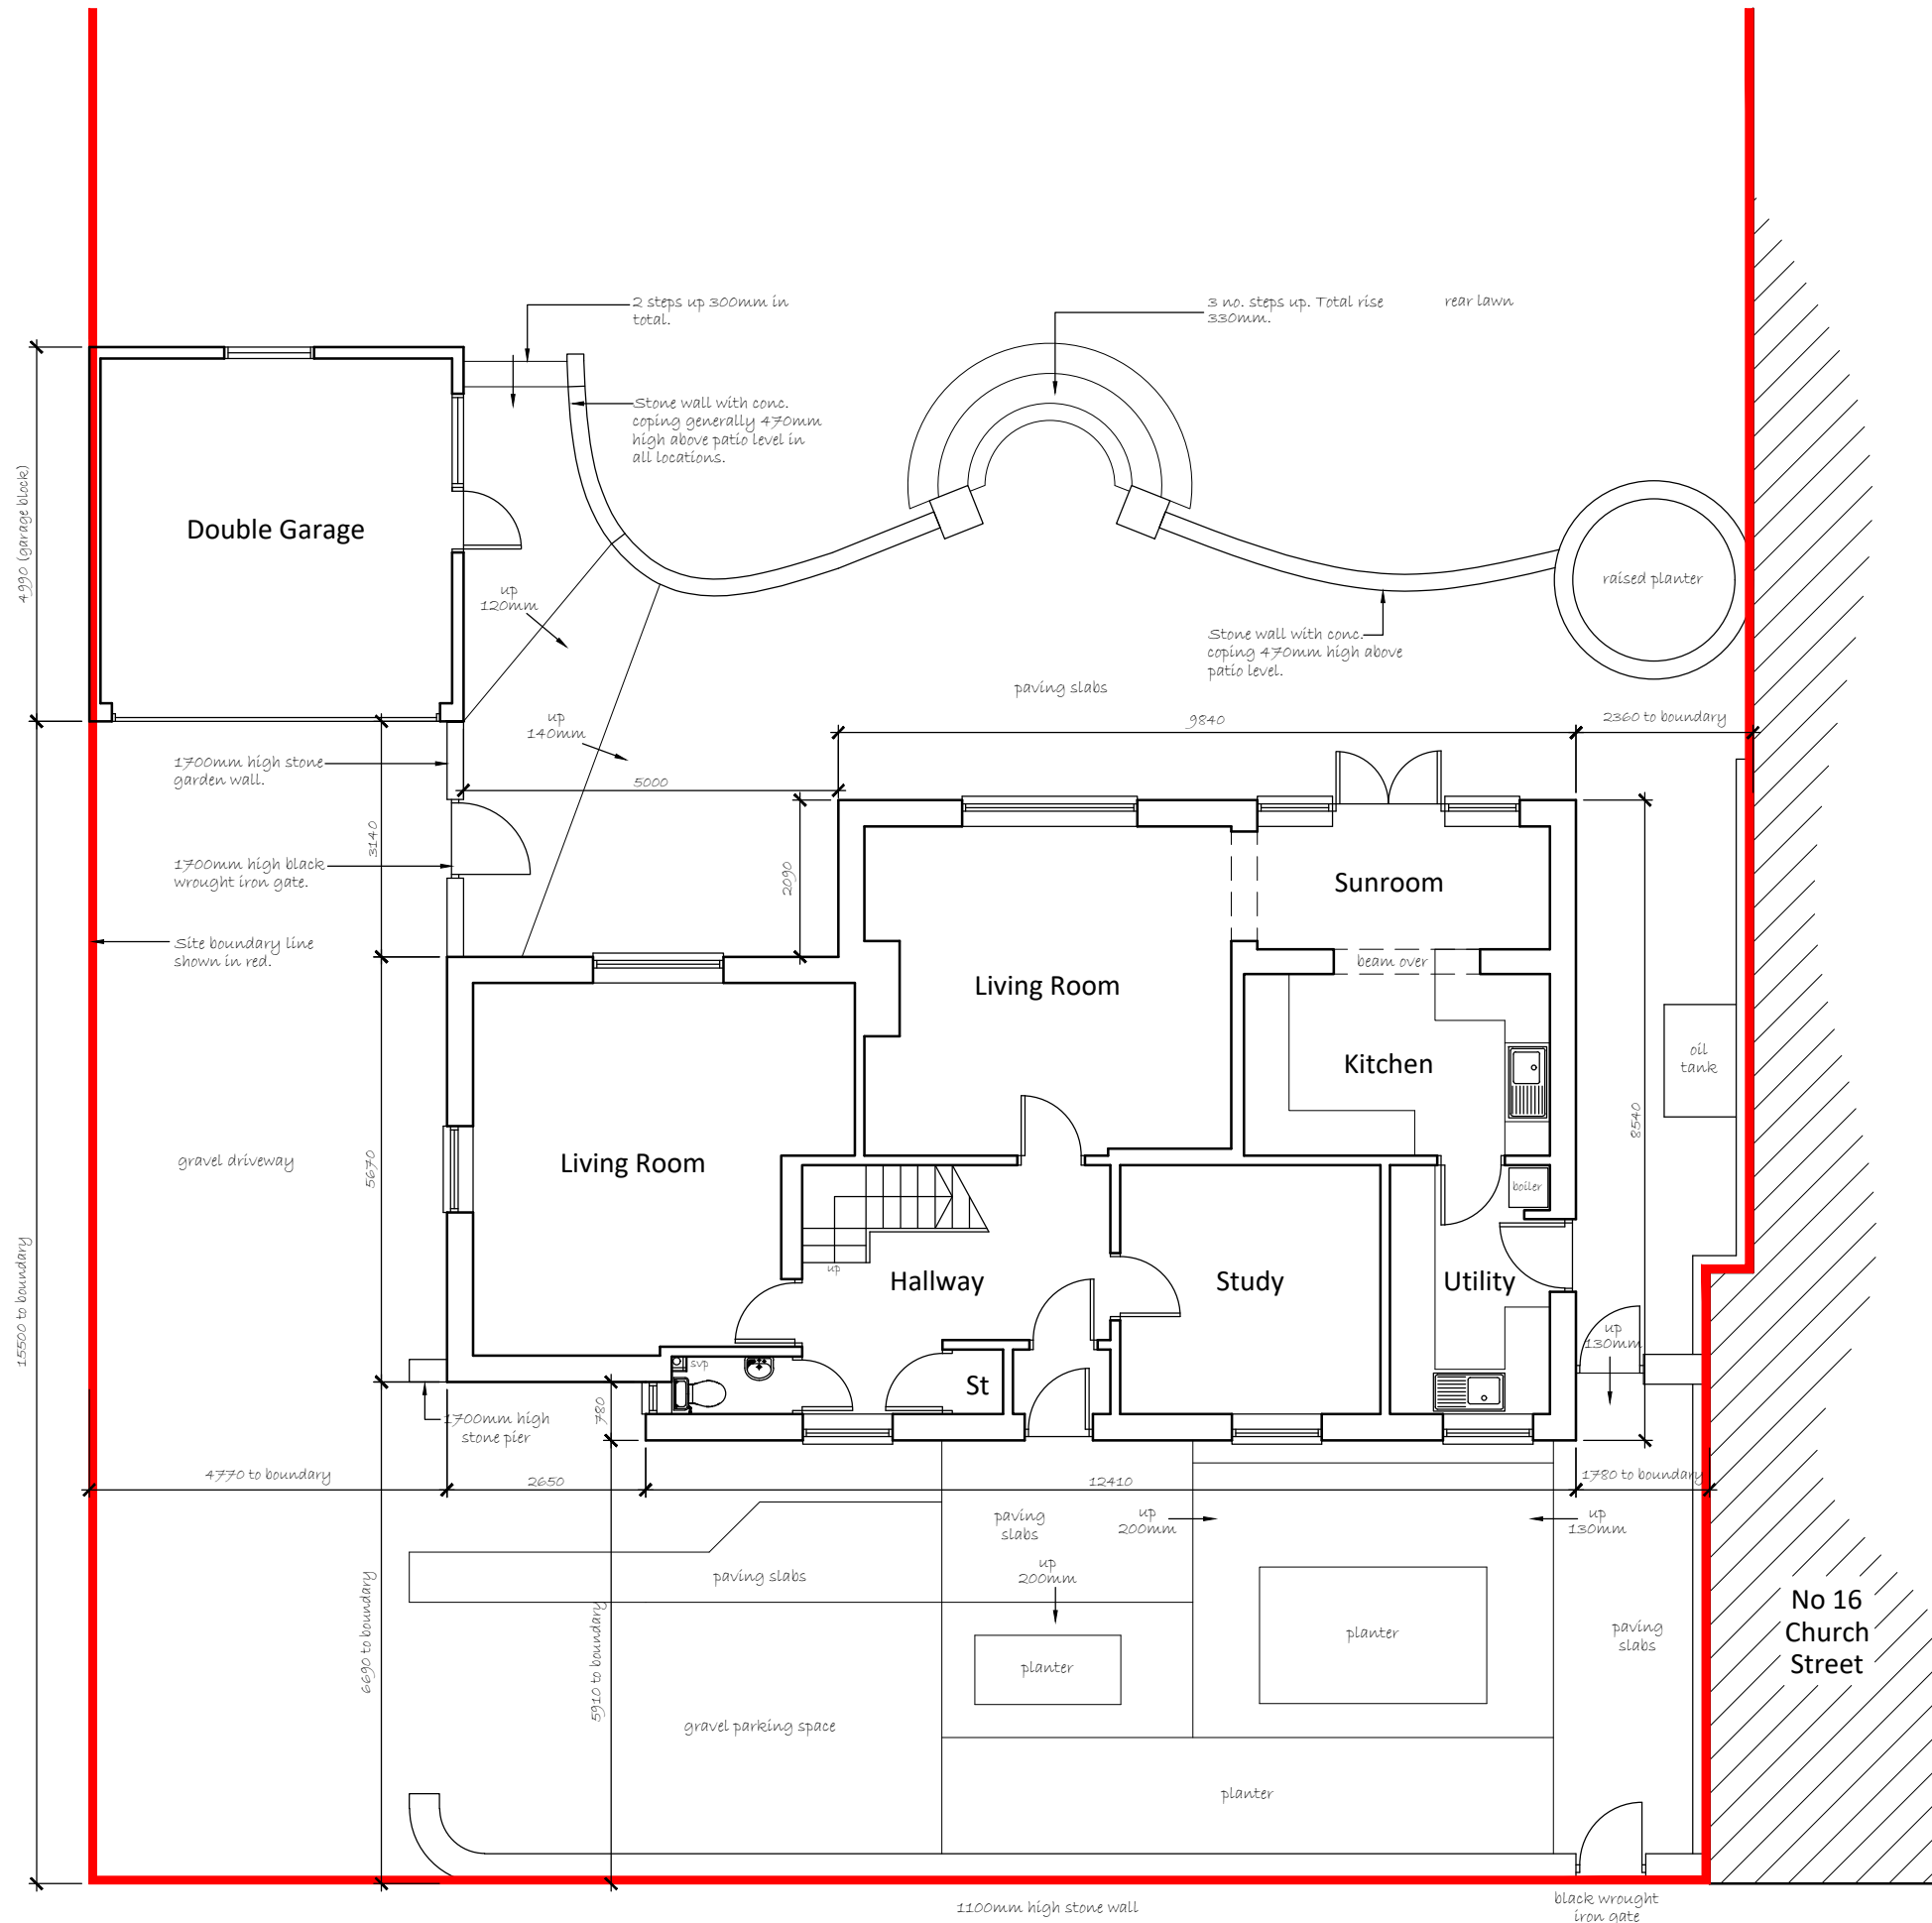

BELVOIR
 ARCHITECTURE

Telephone: 07787 962823
 Email: info@belvoirarchitecture.co.uk
 Website: belvoirarchitecture.co.uk

Client:
Orchard House
16a Church Street
East-on-the-Hill
Stamford. PE9 3LL.

Drawing Title:
Block Plan as Existing

Scale @ A3: **1:100** Date: **10/22**

Drawing No: **CS-01** Revision: **A**