


Block Plan as Existing

1:500

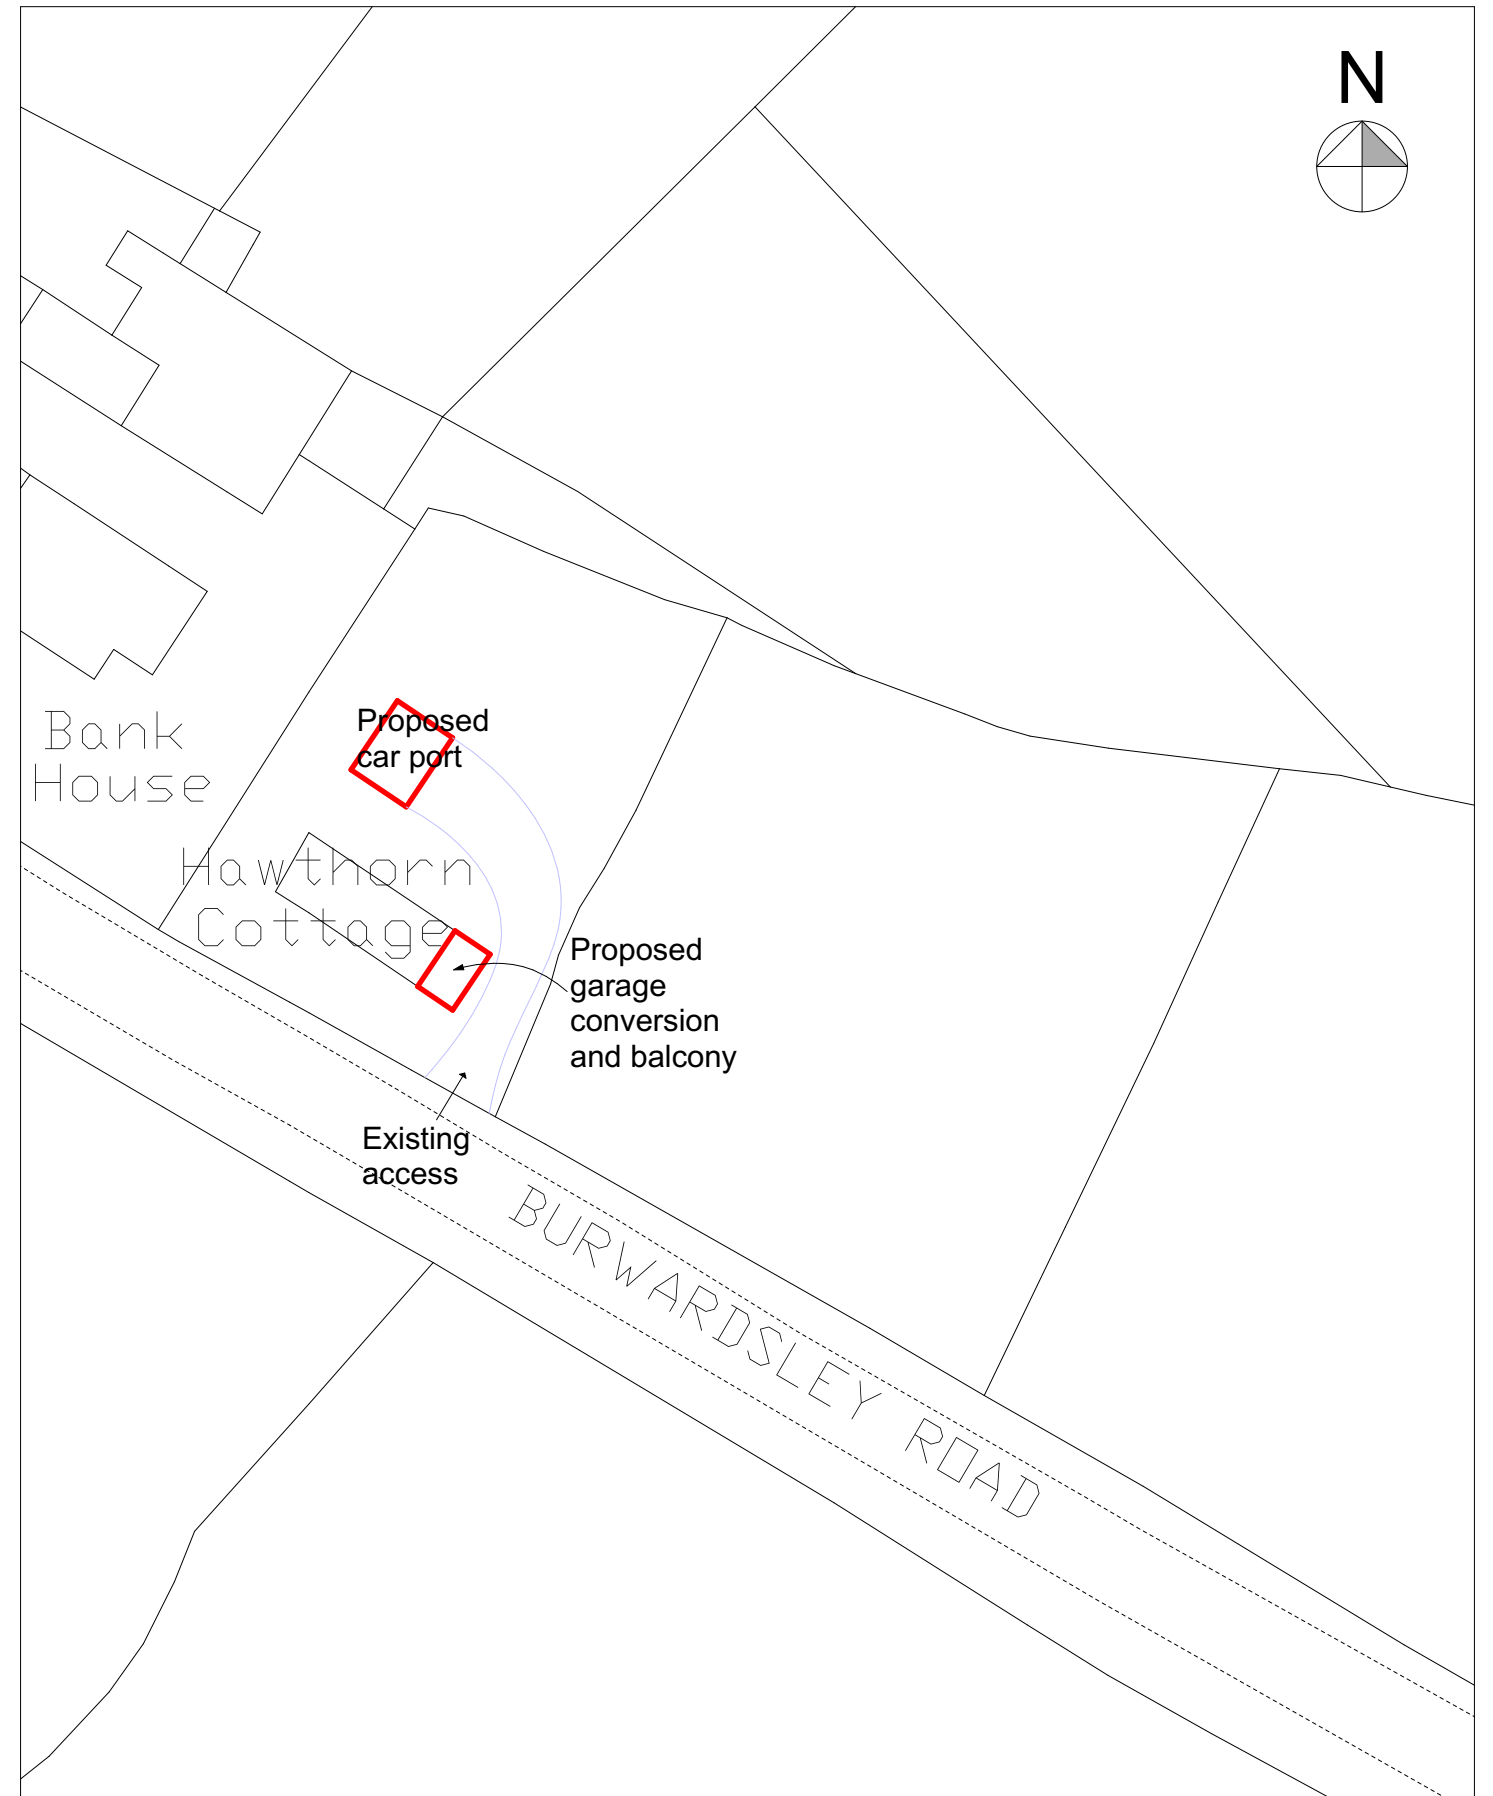

Block Plan as Proposed

1:500