


Datum = 18.000m

Existing jib door  
copied on NW  
elevation

Discreet glazed screen surface  
fixed to rear of brick arch

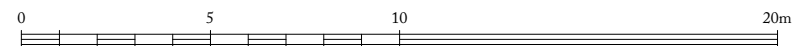

P1	For Planning	03.11.22
REV. NO	AMENDMENT	DATE

**Ben Pentreath**  
 3 Lamp Office Court  
 Lamb's Conduit Street  
 London WC1N 3NF  
 T +44 (0) 20 7430 2424  
 benpentreath.com

PROJECT: HELMINGHAM HALL

TITLE: PROPOSED EXTERNAL NE ELEVATION

DRAWING NO: A-200      REV. NO: P1

SCALE: 1:100@A1      DRAWN BY: AM  
 1:200@A3

DATE: 03.11.22      CHECKED BY: RJC

All dimensions to be checked on site.  
 All designs © Ben Pentreath Ltd 2020. Not to be reproduced without permission