


Datum = 18.000m

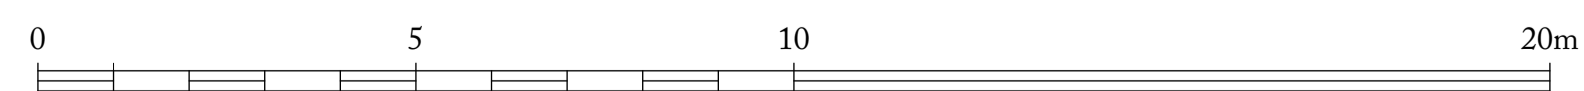

REV. NO	AMENDMENT	DATE
-	-	-

<b>Ben Pentreath</b> 3 Lamp Office Court Lambs Conduit Street London WC1N 3NF T +44 (0) 20 7430 2424 benpentreath.com	
PROJECT:	HELMINGHAM HALL
TITLE:	EXISTING NW EXTERNAL ELEVATION
DRAWING NO: S-200.1	REV. NO: -
SCALE: 1:100@A1 1:200@A3	DRAWN BY: AM
DATE: 27.09.22	CHECKED BY: RJC

All dimensions to be checked on site.  
 All designs © Ben Pentreath Ltd 2020. Not to be reproduced without permission